


01 Section CC

Proposed
scale 1:100 @ A3

NOTE: To make the proposed architecture more legible, the trees, bushes and bin stores have been omitted from this elevation. To see these elements please refer to the street scape elevations in drawing 1984-01-DRG-204

Note: Please refer to the Design & Access Statement for photomontage of these elevations, showing colours, textures and materials

MATERIALS KEY:
01. Brick
02. Fixed glazing
03. Fixed bronze screen/ Openable window behind
04. Bronze architectural metalwork
05. Sliding windows

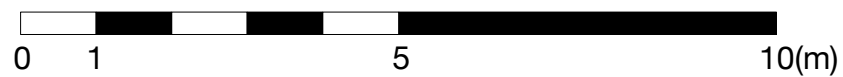

Client
The Diocese of London

Project
**St Peter's Vicarage
53 Belsize Square, NW3 4HY**

Drawing Status
Planning

Title Drawing
**Section CC
Proposed**

Scale
1:100 @ A3

Date
16.12.2015

Drawing No
1984-01-DRG-302

Revision
-

Drawn
JG

Checked
GM

**JOHNSON
NAYLOR**

020 7490 8885 | jn@johnsonnaylor.co.uk
13 Britton Street London EC1M 5SX
johnsonnaylor.co.uk

Copyright Johnson Naylor. All dimensions to be Checked on Site by Contractor.
DO NOT SCALE.

1984-01-DRG-302