


**01 Section AA**

Proposed  
scale 1:100 @ A3

Existing site level (backfilled to provide level access)

NOTE: Please refer to the photomontage elevations in the D&A report to see material colour and texture.

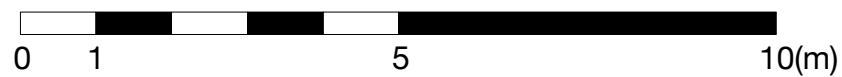

Client  
**The Diocese of London**

Project  
**St Peter's Vicarage  
53 Belsize Square, NW3 4HY**

Drawing Status  
**Planning**

Title Drawing  
**Section AA  
Proposed**

Scale  
1:100 @ A3

Date  
16.12.2015

Drawing No  
**1984-01-DRG-300**

Revision  
-

Drawn  
JG

Checked  
GM

**JOHNSON  
NAYLOR**

020 7490 8885 | jn@johnsonnaylor.co.uk  
13 Britton Street London EC1M 5SX  
johnsonnaylor.co.uk

Copyright Johnson Naylor. All dimensions to be Checked on Site by Contractor. **DO NOT SCALE.**

1984-01-DRG-300