


BELSIZE SQUARE

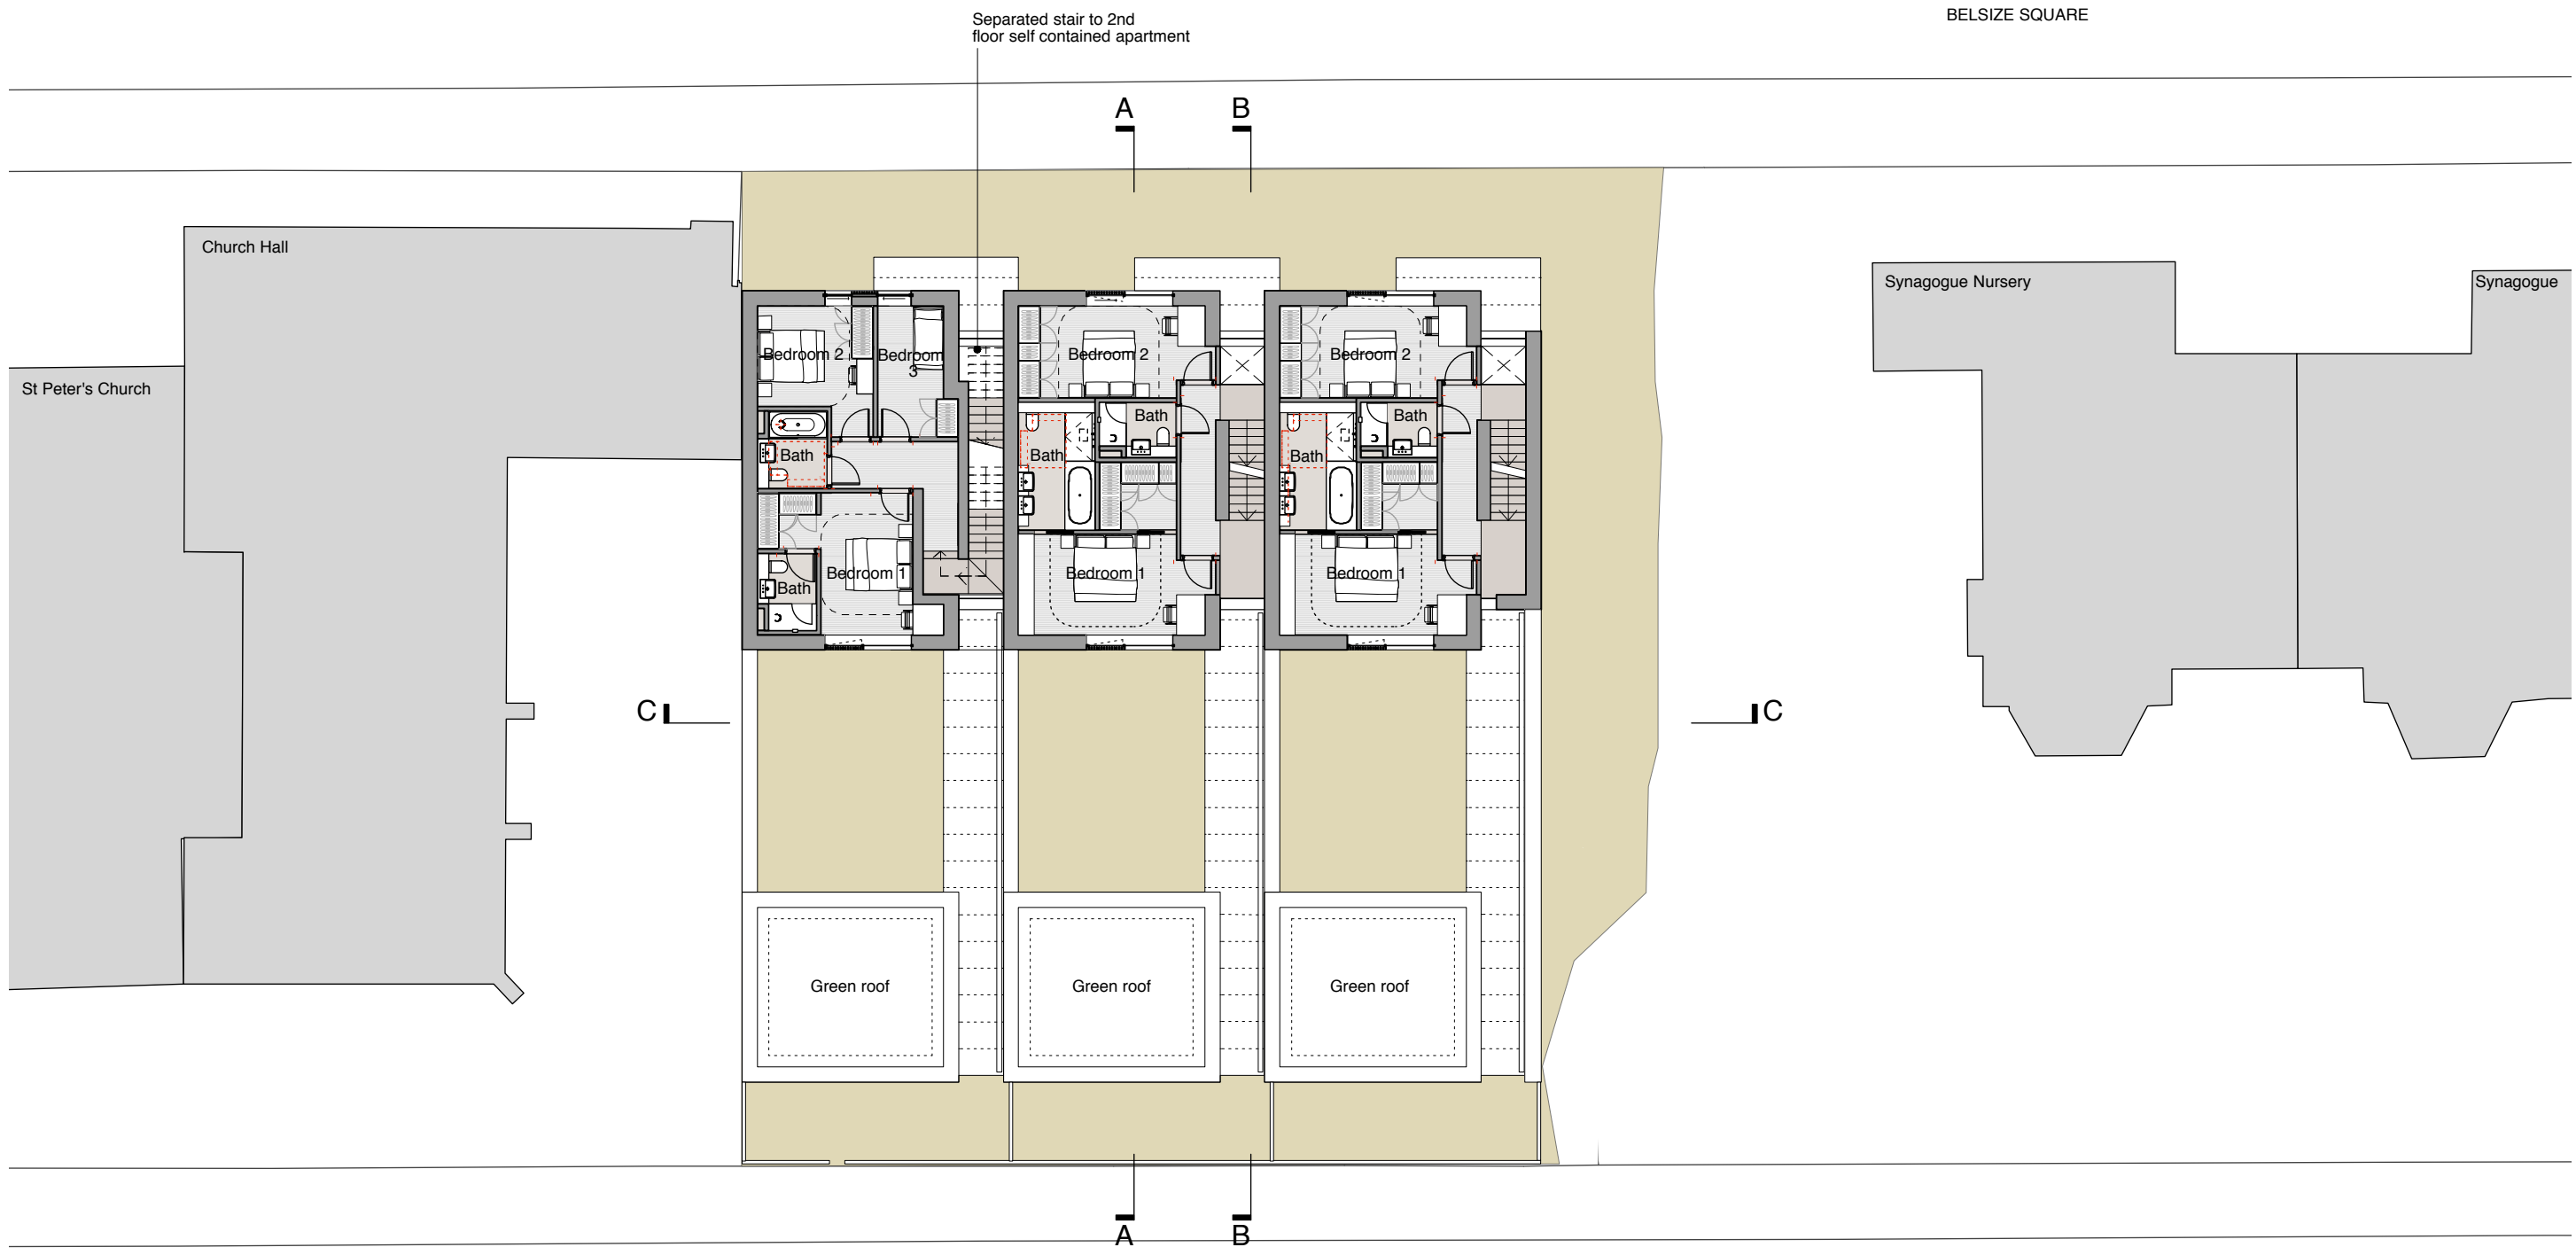


# 01 Plan

First Floor  
scale 1:200 @ A3

BELSIZE SQUARE

NOTE: Please refer to the D&A report for area schedule and fey figures.

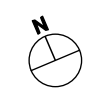

Client  
**The Diocese of London**

Project  
**St Peter's Vicarage  
53 Belsize Square, NW3 4HY**

Drawing Status  
**Planning**

Title Drawing  
**Proposed Plan  
First Floor**

Scale  
1:200 @ A3

Date  
16.12.2015

Drawn  
JG

Checked  
GM

Revision  
-

Drawing No  
**1984-01-DRG-101**



020 7490 8885 | jn@johnsonnaylor.co.uk  
13 Britton Street London EC1M 5SX  
johnsonnaylor.co.uk

Copyright Johnson Naylor. All dimensions  
to be Checked on Site by Contractor.  
**DO NOT SCALE.**

1984-01-DRG-101