


Land also owned by applicant:
not part of this planning application

Site Boundary

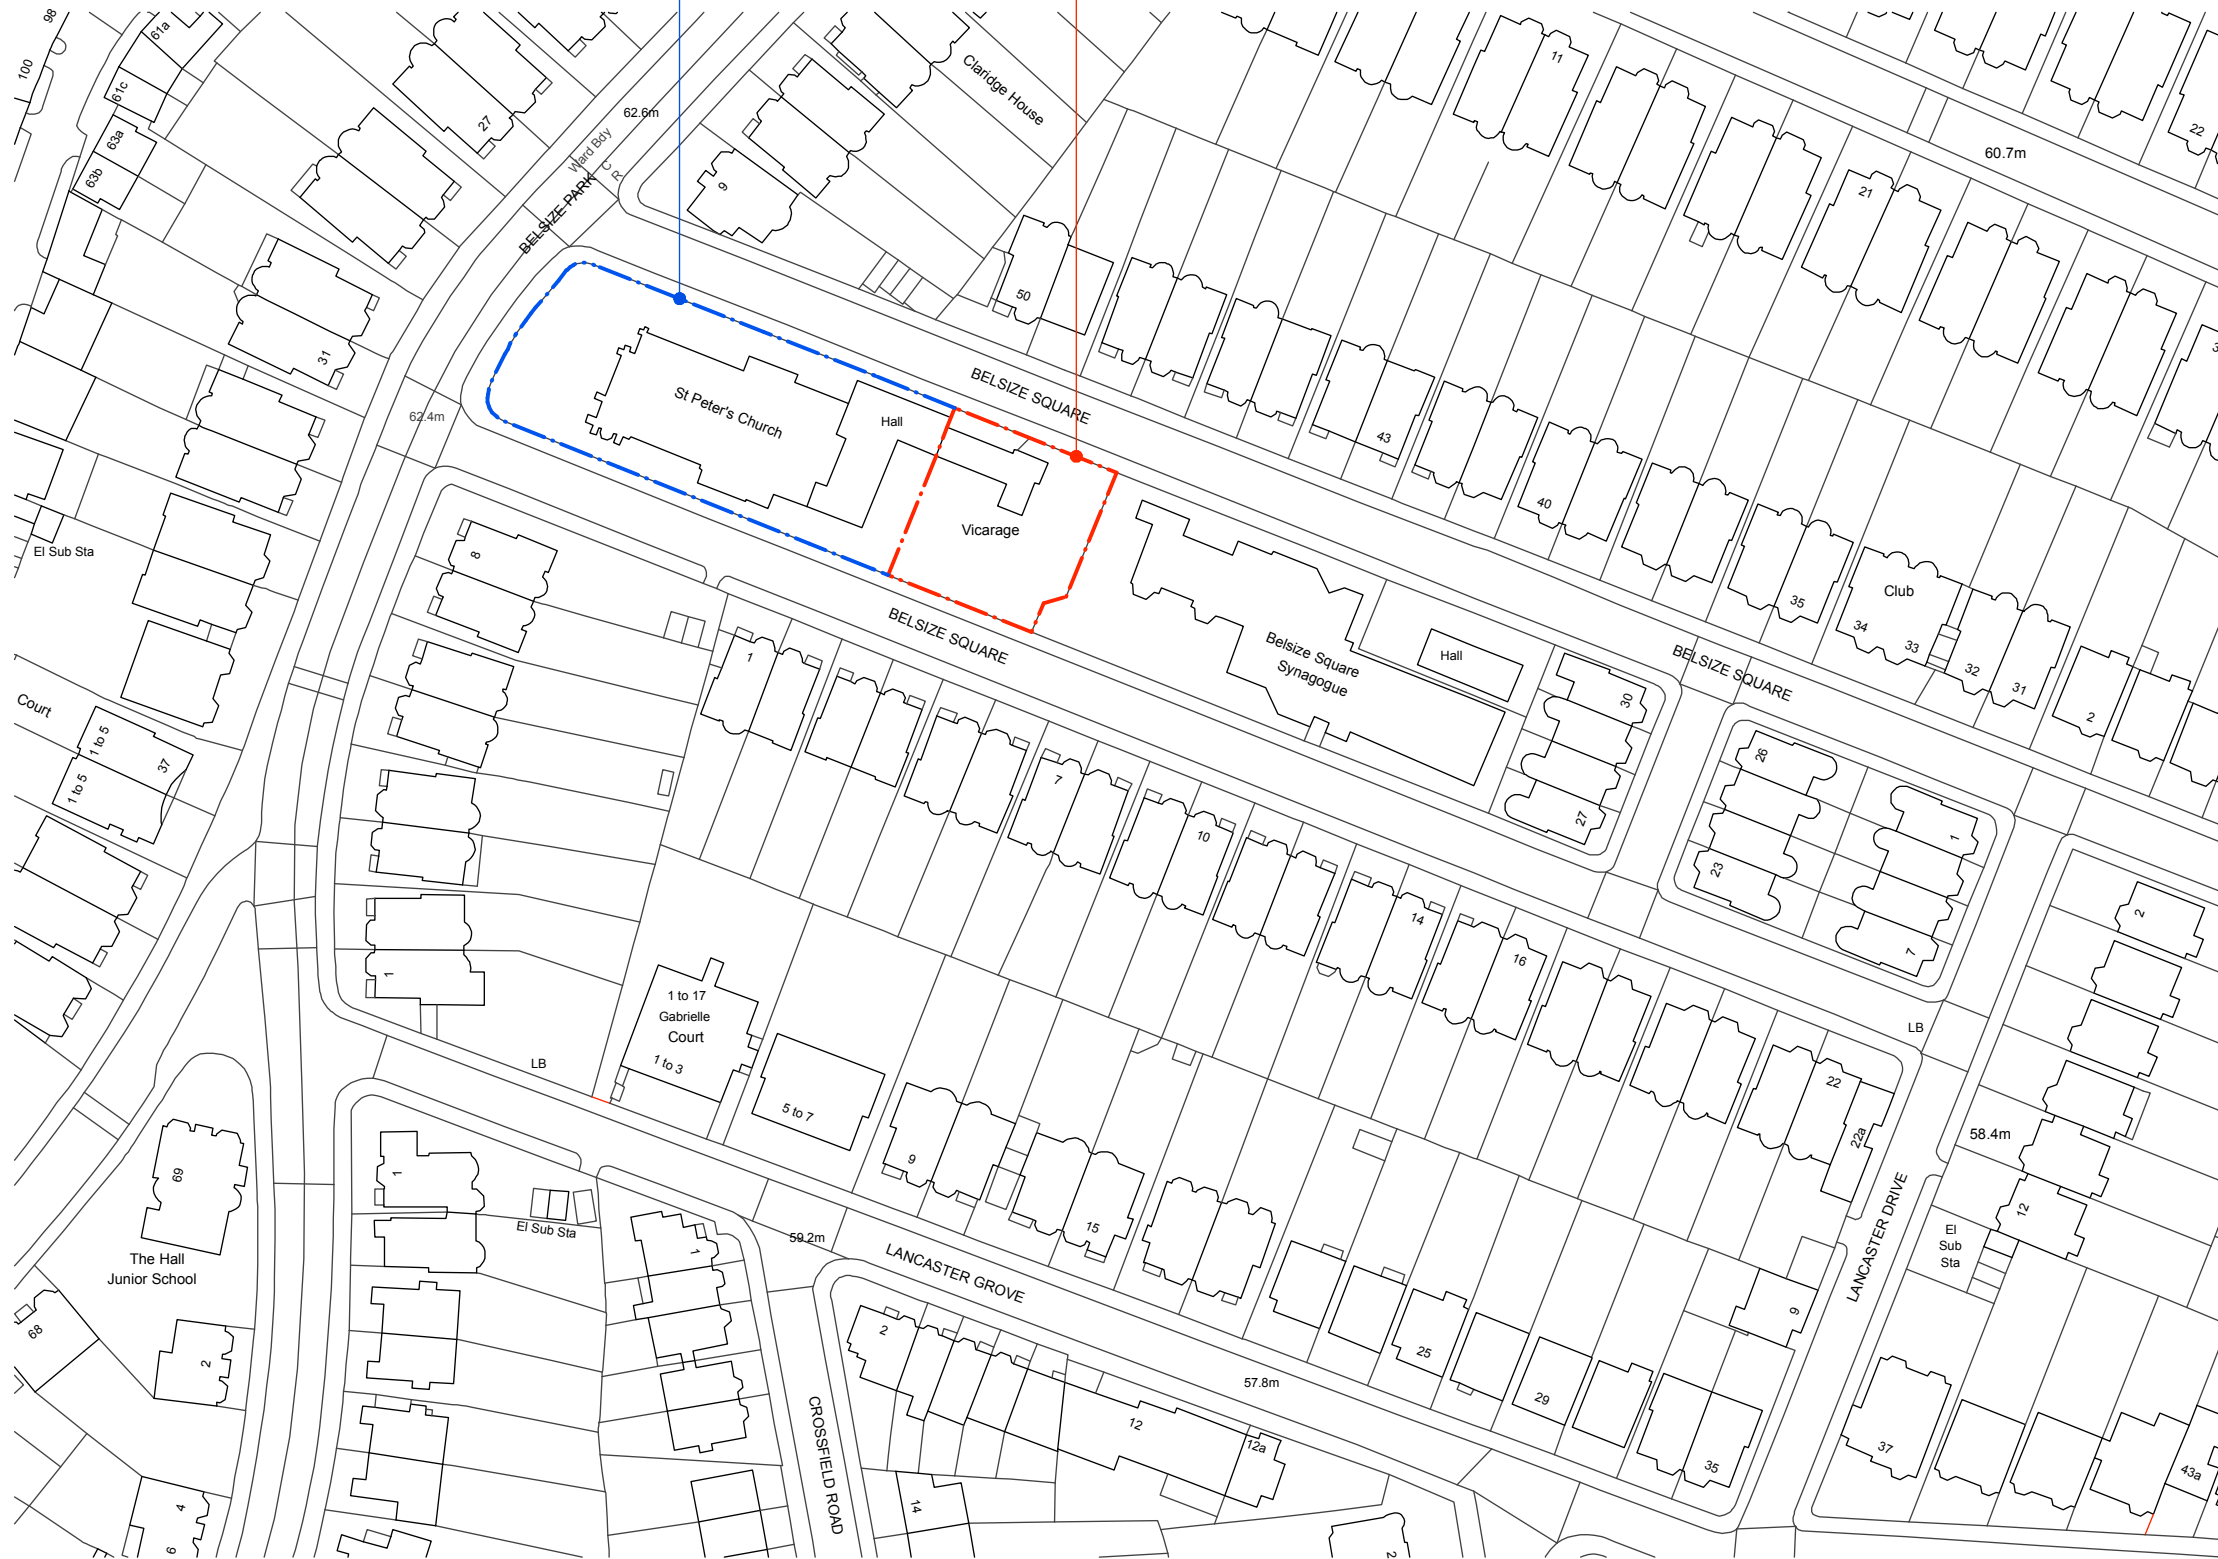

Client
The Diocese of London

Title Drawing
Location Plan

Project
St Peter's Vicarage
53 Belsize Square, NW3 4HY

Scale
1:1250 @ A3

Revision
-

Date
16.12.2015

Drawn
JG

Checked
GM

Drawing Status
Planning

Drawing No
1984-01-DRG-001



**JOHNSON
NAYLOR**

020 7490 8885 | jn@johnsonnaylor.co.uk
13 Britton Street London EC1M 5SX
johnsonnaylor.co.uk

Copyright Johnson Naylor. All dimensions
to be Checked on Site by Contractor.
DO NOT SCALE.

1984-01-DRG-001