



Existing Section A - A

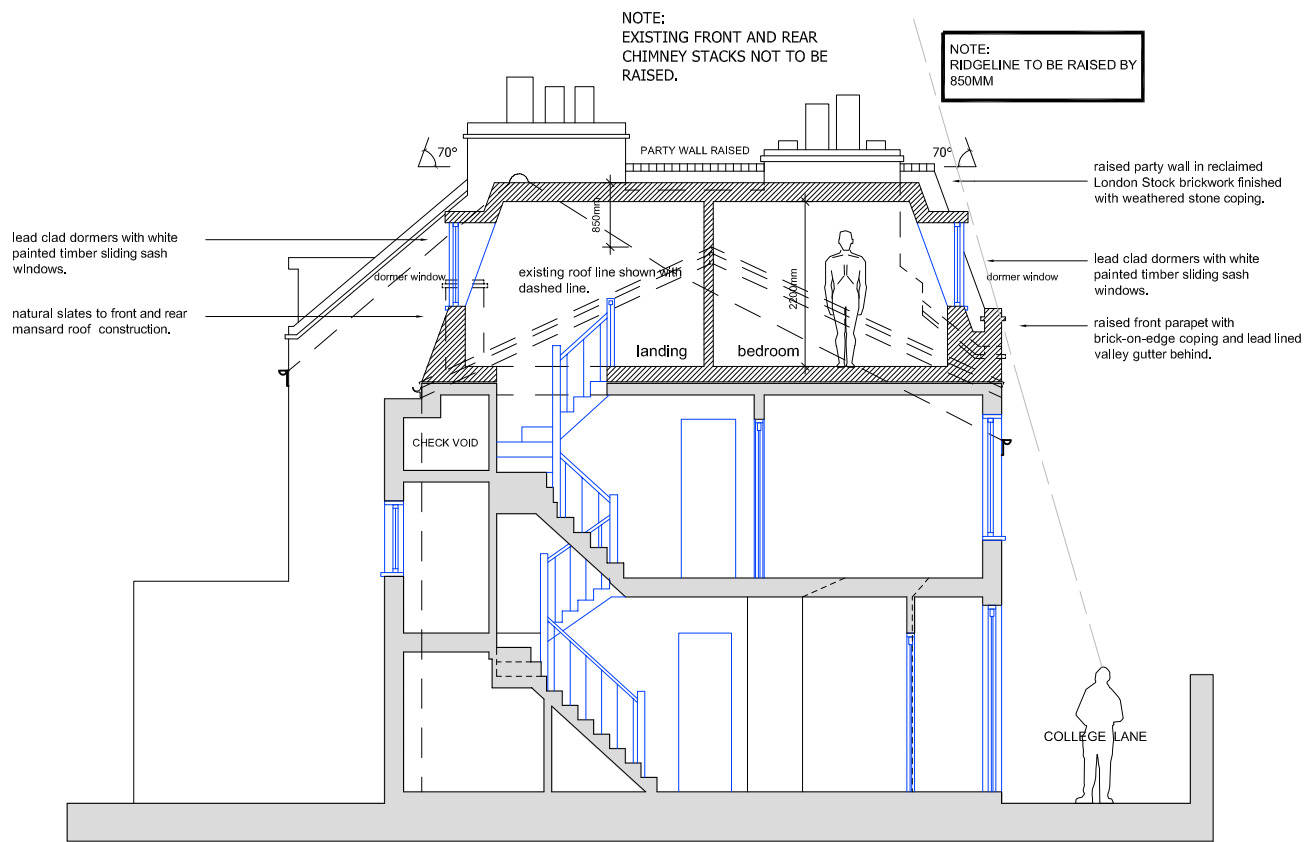

Proposed Section A - A

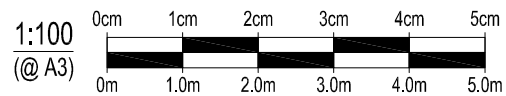

PLANNING APPROVAL SUBMISSION
 (for planning purposes this drawing may be scaled)

Client : Mrs Susan Weiss	<h1>MORE SPACE</h1>		Title : Existing & Proposed Sections		
Project : 9 College Lane London NW5 1TS	HEAD OFFICE 112 GUNNERSBURY AVENUE LONDON W5 4HB	TEL: 020 8753 7744 FAX: 020 8896 2200 EMAIL: www.ineedmorespace.co.uk	Designed by : s.j.t.	Date : May 2016	Scale : 1:100 @ A3
Drawing No. LW2016/00039/09			Rev.	Sheet No.	