



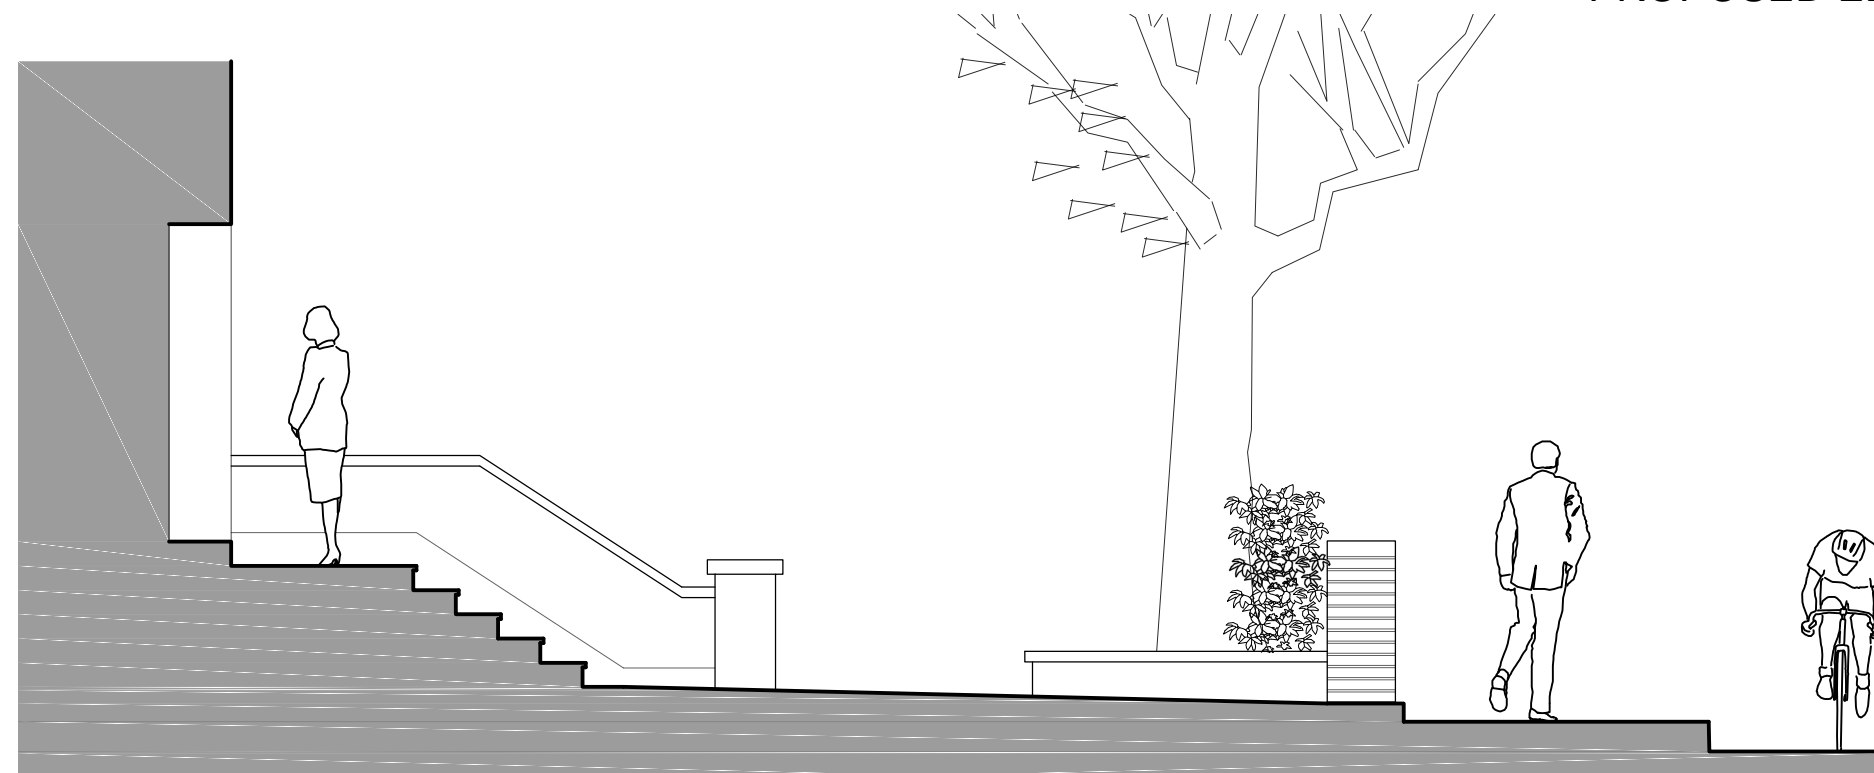


PROPOSED ELEVATION A 1:50

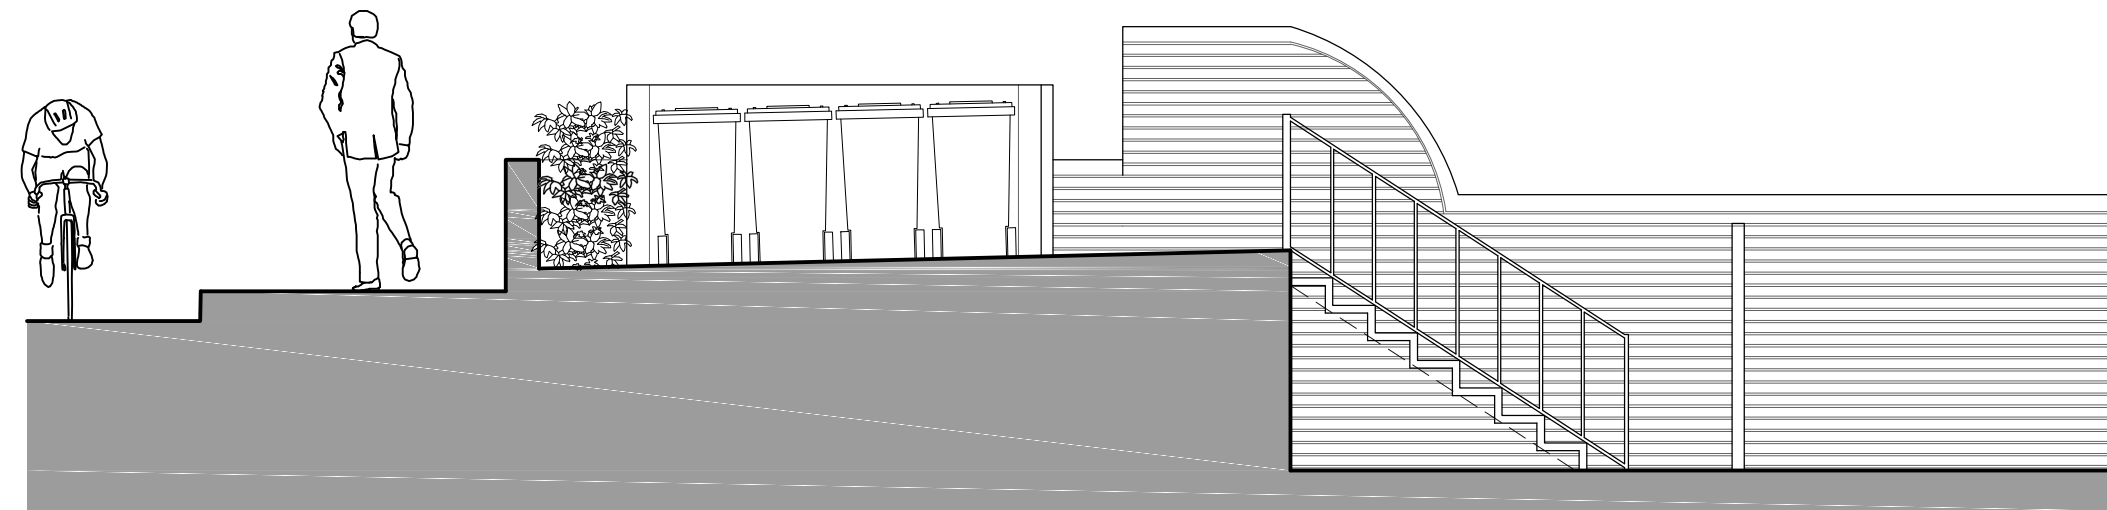


PROPOSED SECTION BB 1:50



PROPOSED SECTION CC 1:50

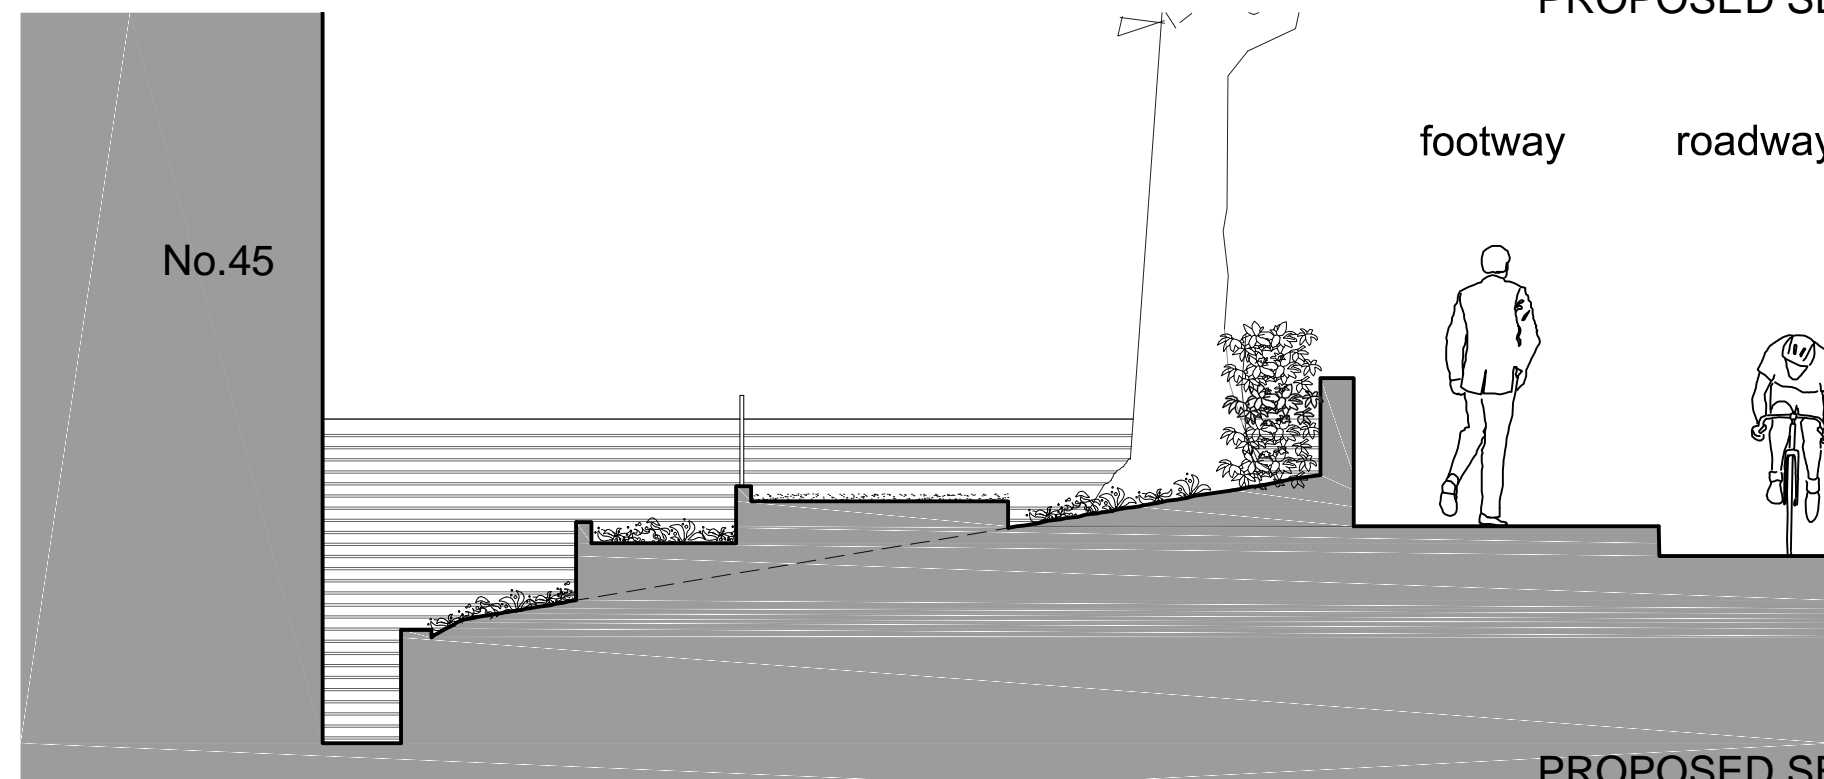

PROPOSED SECTION DD 1:50

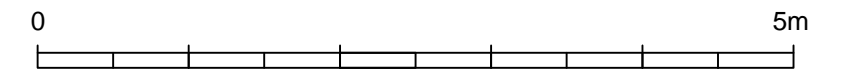

REVISION NOTES:


rev	notes	date	initials

DRAWING STATUS:

PLANNING ISSUE

GENERAL NOTES:

Do not scale the drawing. Use figured dimensions only.
 All dimensions to be checked on site prior to commencement of work or shop drawings.
 Drawing to be read in conjunction with specifications / schedules / bills of quantities.
 Any discrepancies must be reported to the architects immediately.
 Copyright of this document and the designs described is owned by the Method Architects.

	CLIENT:	HERGREN INVESTMENTS LTD			
	PROJECT:	45 BROADHURST GARDENS			
	DWG TITLE:	PROPOSED ELEVATION AND SECTIONS			
	SCALE:	1:50 @ A2	DATE	MAY 2016	DRAWN BY:
JOB No:	15-101	DWG NO:	PL 11	REV:	

tel: 07815 862842
 email: info@methodarchitects.co.uk