

primesight

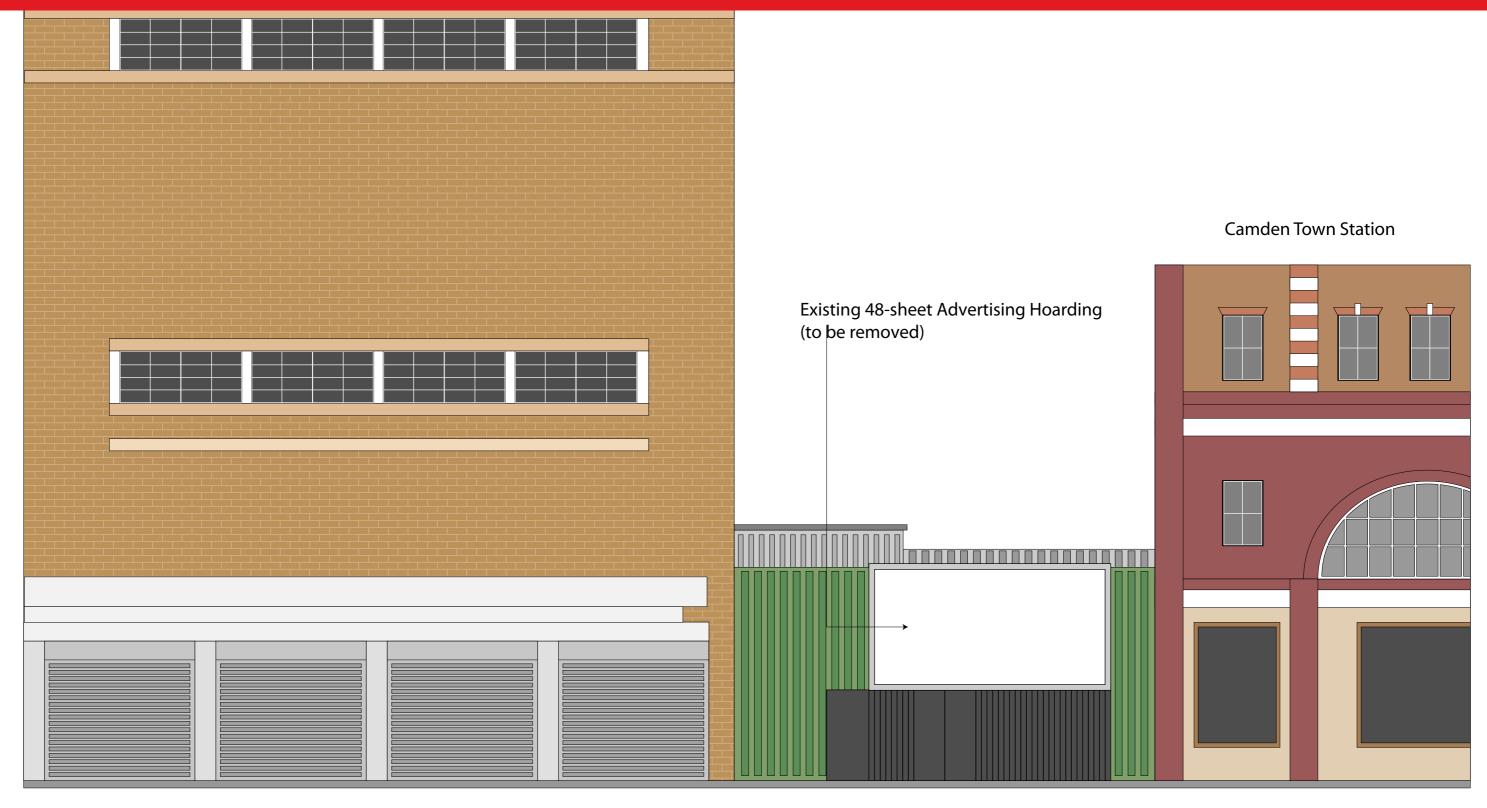

CAMDEN HIGH STREET

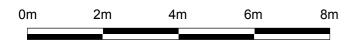

Scale 1:100@A3

Description:	Art Mural and Integrated Digital Advertising Display	Date: 05 April 2016	Dwg. No:
Site:	Adjacent to Camden Town Underground Station, Camden High Street, London, NW1 8QL	Scale: 1:100@A3	PY2365 - 003 rev A