



Indicative Mural Image

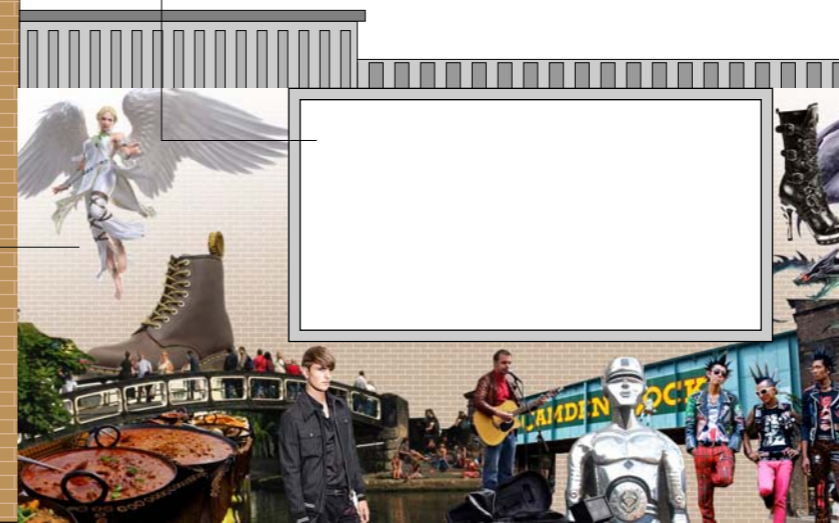

Proposed Digital LED Display Screen

Camden Town Station

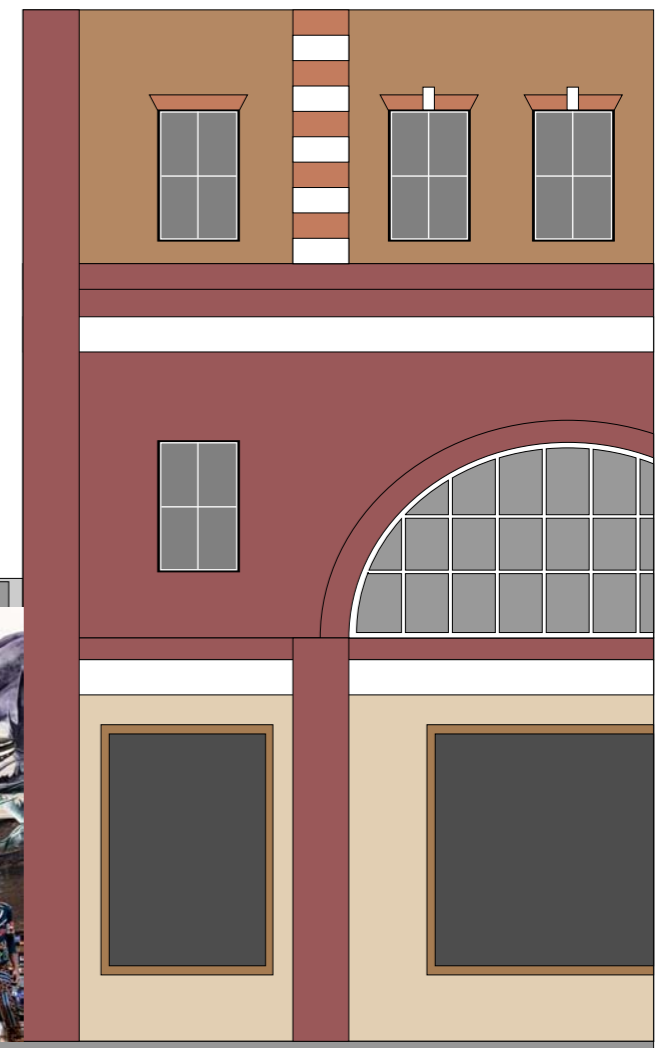

CAMDEN HIGH STREET

0m 2m 4m 6m 8m



Scale 1:100@A3

Description:	Art Mural and Integrated Digital Advertising Display	Date:	05 April 2016	Dwg. No:	PY2365 - 004 rev A
Site:	Adjacent to Camden Town Underground Station, Camden High Street, London, NW1 8QL	Scale:	1:100@A3		