

Demolition/Elevations

Garden & Street




Demolition

North-West



South-East

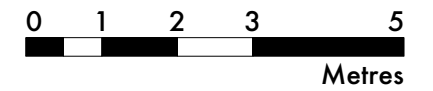

Undercover

Undercover Architecture
The Studio, 48 Mornington Terrace
Regents Park
London NW1 7RT
T: 020 7388 7698
E: info@undercoverarchitecture.com

Project Title

40 Camden Square

Date

24th of May 2016

Drawing Title

Demolition / North-West and South-East Garden & Street Elevations

Client

Afsaneh Knight & Rupert Cox

Scale

1:100 @ A3

Sheet / Revision

26

This drawing is the copyright of Undercover Architecture Ltd and may not be copied, altered or reproduced in anyway or passed to a third party without written authority. All dimensions are subject to site survey and site verification. Do not scale.



Demolition/Elevations

Garden & Street



Demolition

South-West

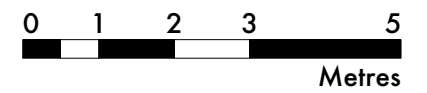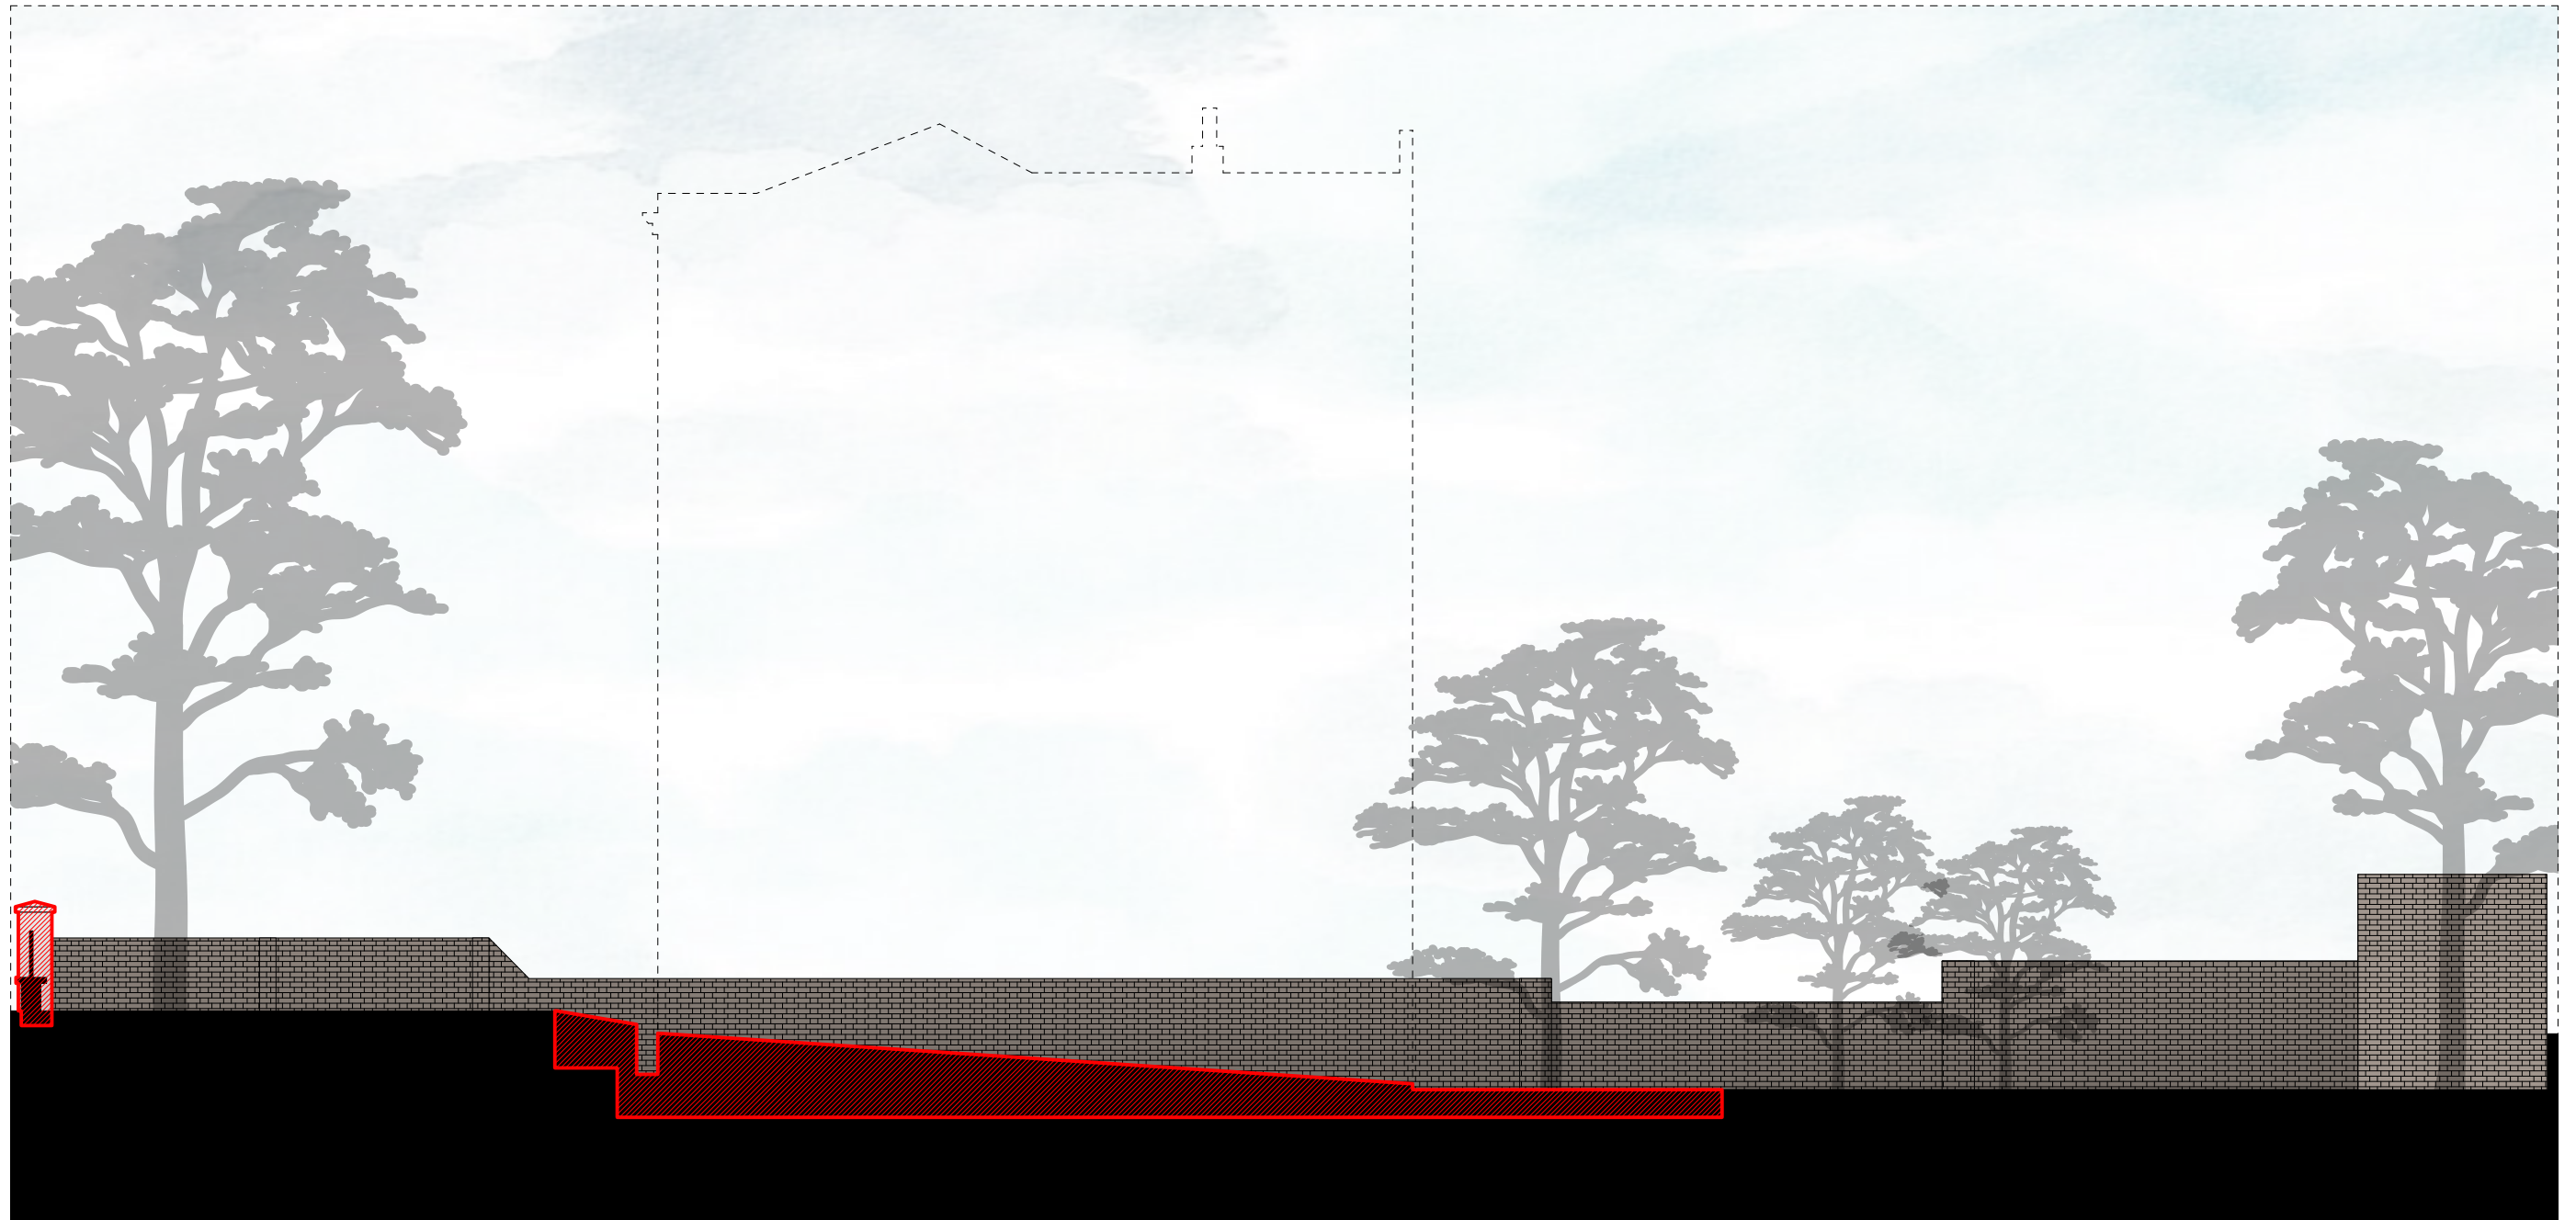

Undercover

Undercover Architecture
The Studio, 48 Mornington Terrace
Regents Park
London NW1 7RT
T: 020 7388 7698
E: info@undercoverarchitecture.com

Project Title

40 Camden Square

Date

24th of May 2016

Drawing Title

Demolition / South-West Garden & Street Elevation

Client

Afsaneh Knight & Rupert Cox

Scale

1:100 @ A3


Sheet / Revision

27

This drawing is the copyright of Undercover Architecture Ltd and may not be copied, altered or reproduced in anyway or passed to a third party without written authority. All dimensions are subject to site survey and site verification. Do not scale.



Demolition/Elevations

Garden & Street

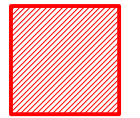

Demolition

North-East

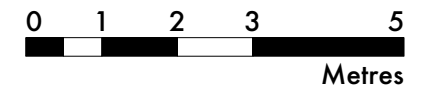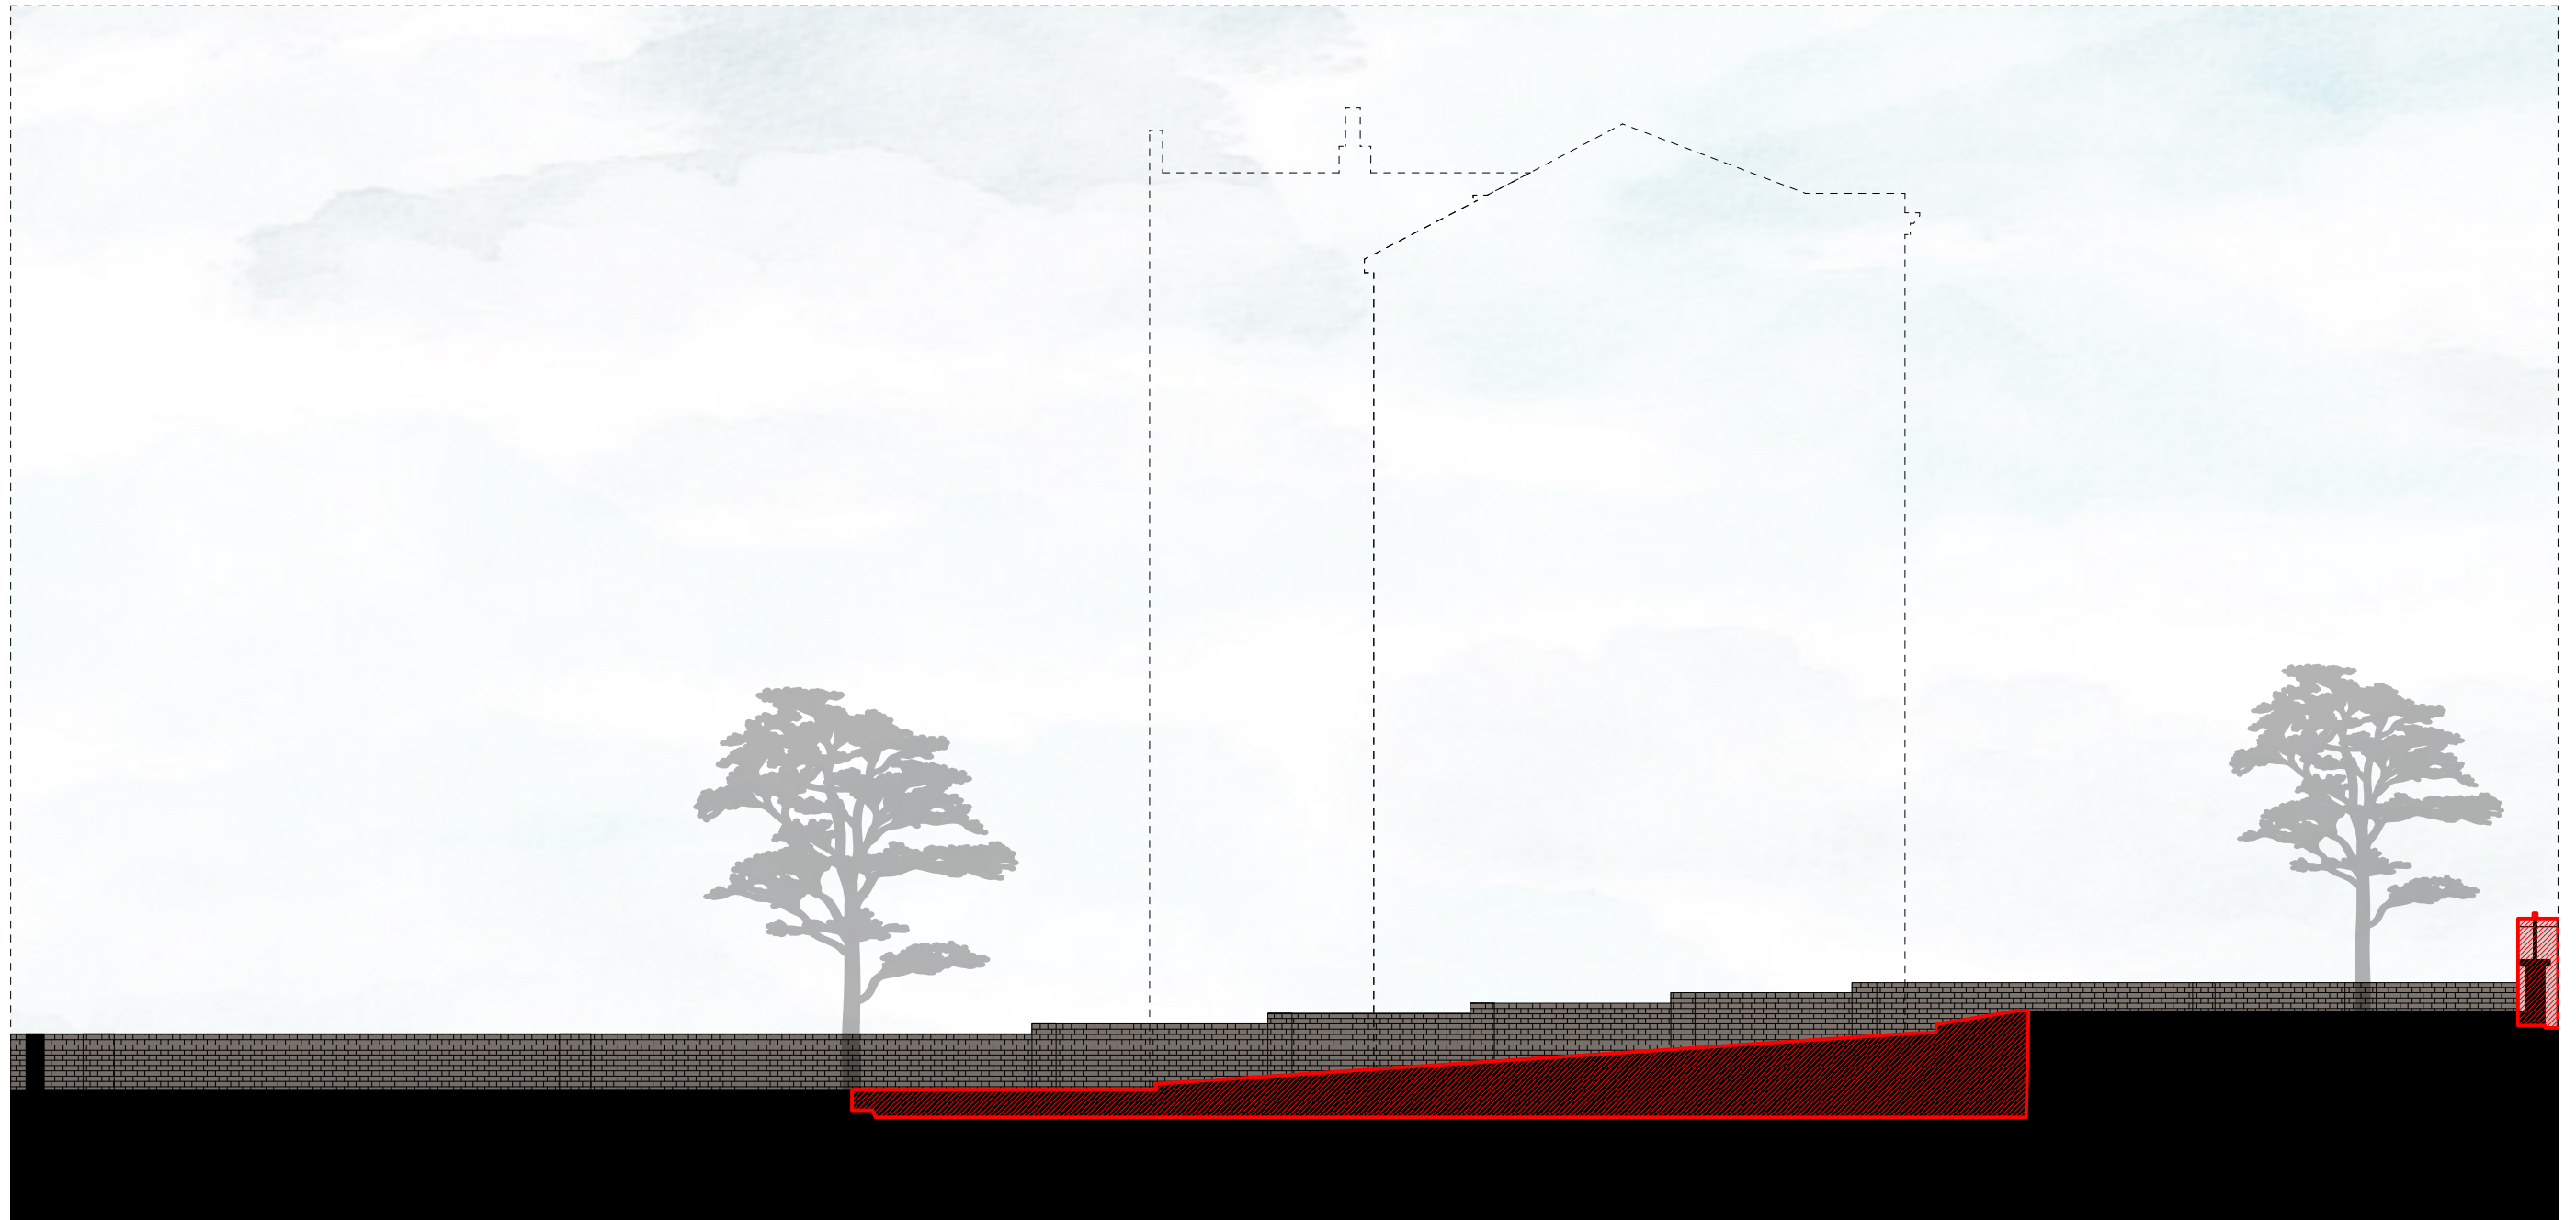

Undercover

Undercover Architecture
The Studio, 48 Mornington Terrace
Regents Park
London NW1 7RT
T: 020 7388 7698
E: info@undercoverarchitecture.com

Project Title

40 Camden Square

Date

24th of May 2016

Drawing Title

Demolition / North-East Garden & Street Elevation

Client

Afsaneh Knight & Rupert Cox

Scale

1:100 @ A3

Sheet / Revision

28

This drawing is the copyright of Undercover Architecture Ltd and may not be copied, altered or reproduced in anyway or passed to a third party without written authority. All dimensions are subject to site survey and site verification. Do not scale.