



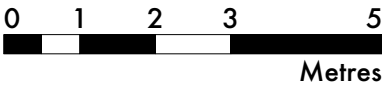

North-West

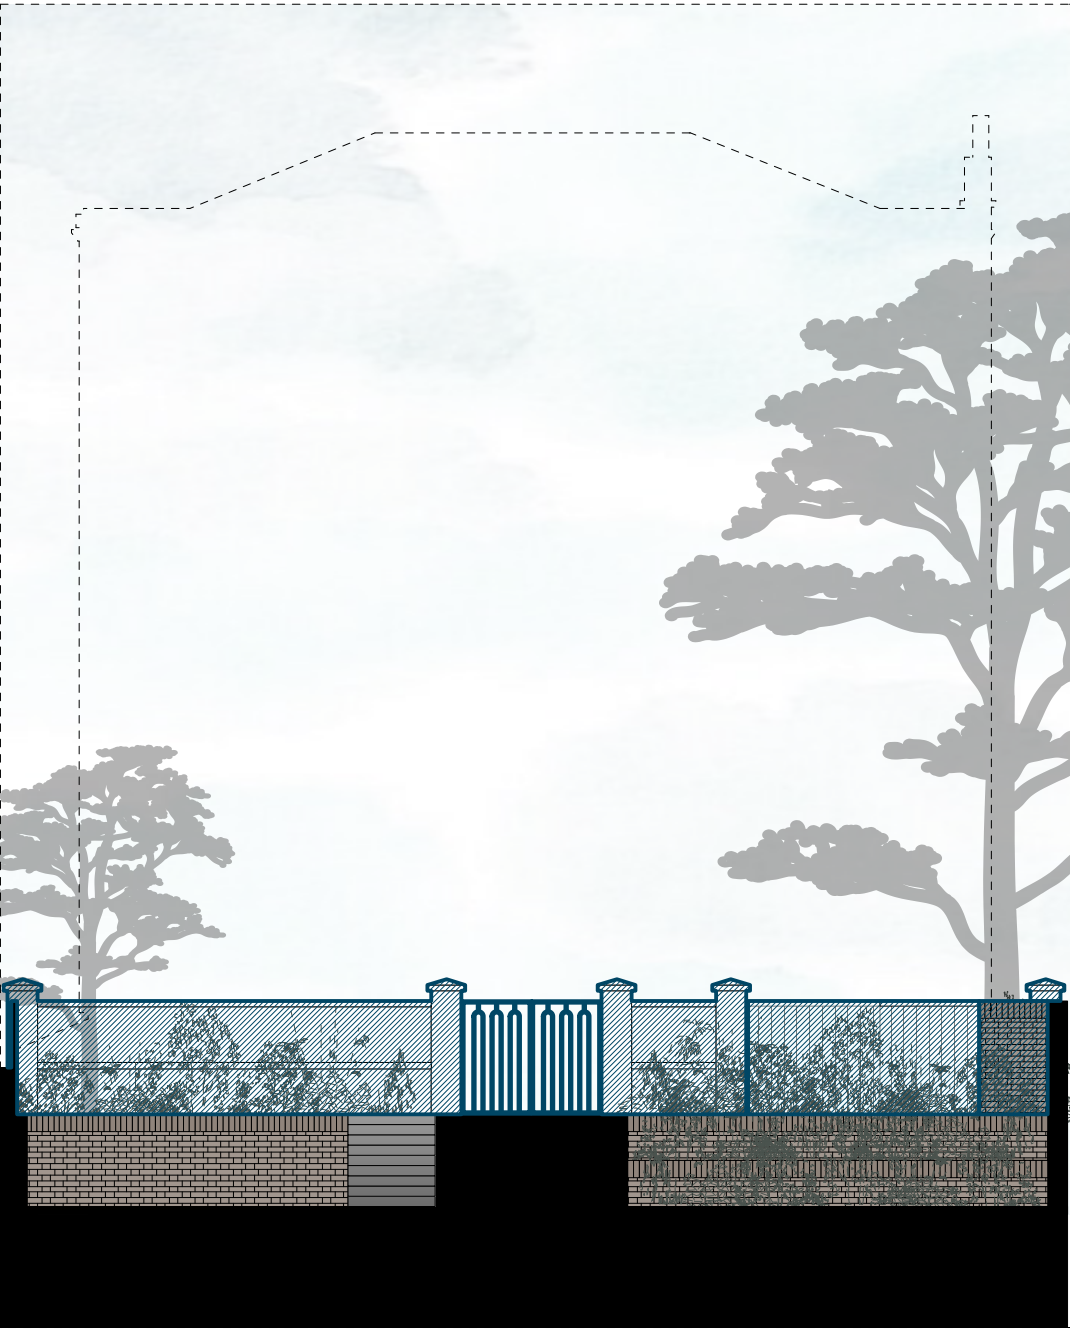



South-East



	Undercover Architecture The Studio, 48 Mornington Terrace Regents Park London NW1 7RT T: 020 7388 7698 E: info@undercoverarchitecture.com	Project Title	40 Camden Square	Date	May 2016	Drawing Title	Construction / North-West and South-East Garden & Street Elevations	This drawing is the copyright of Undercover Architecture Ltd and may not be copied, altered or reproduced in anyway or passed to a third party without written authority. All dimensions are subject to site survey and site verification. Do not scale.
		Client	Afsaneh Knight & Rupert Cox	Scale	1:100 @ A3	Sheet / Revision	49	




South-West

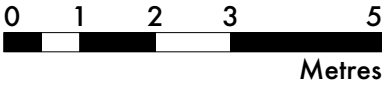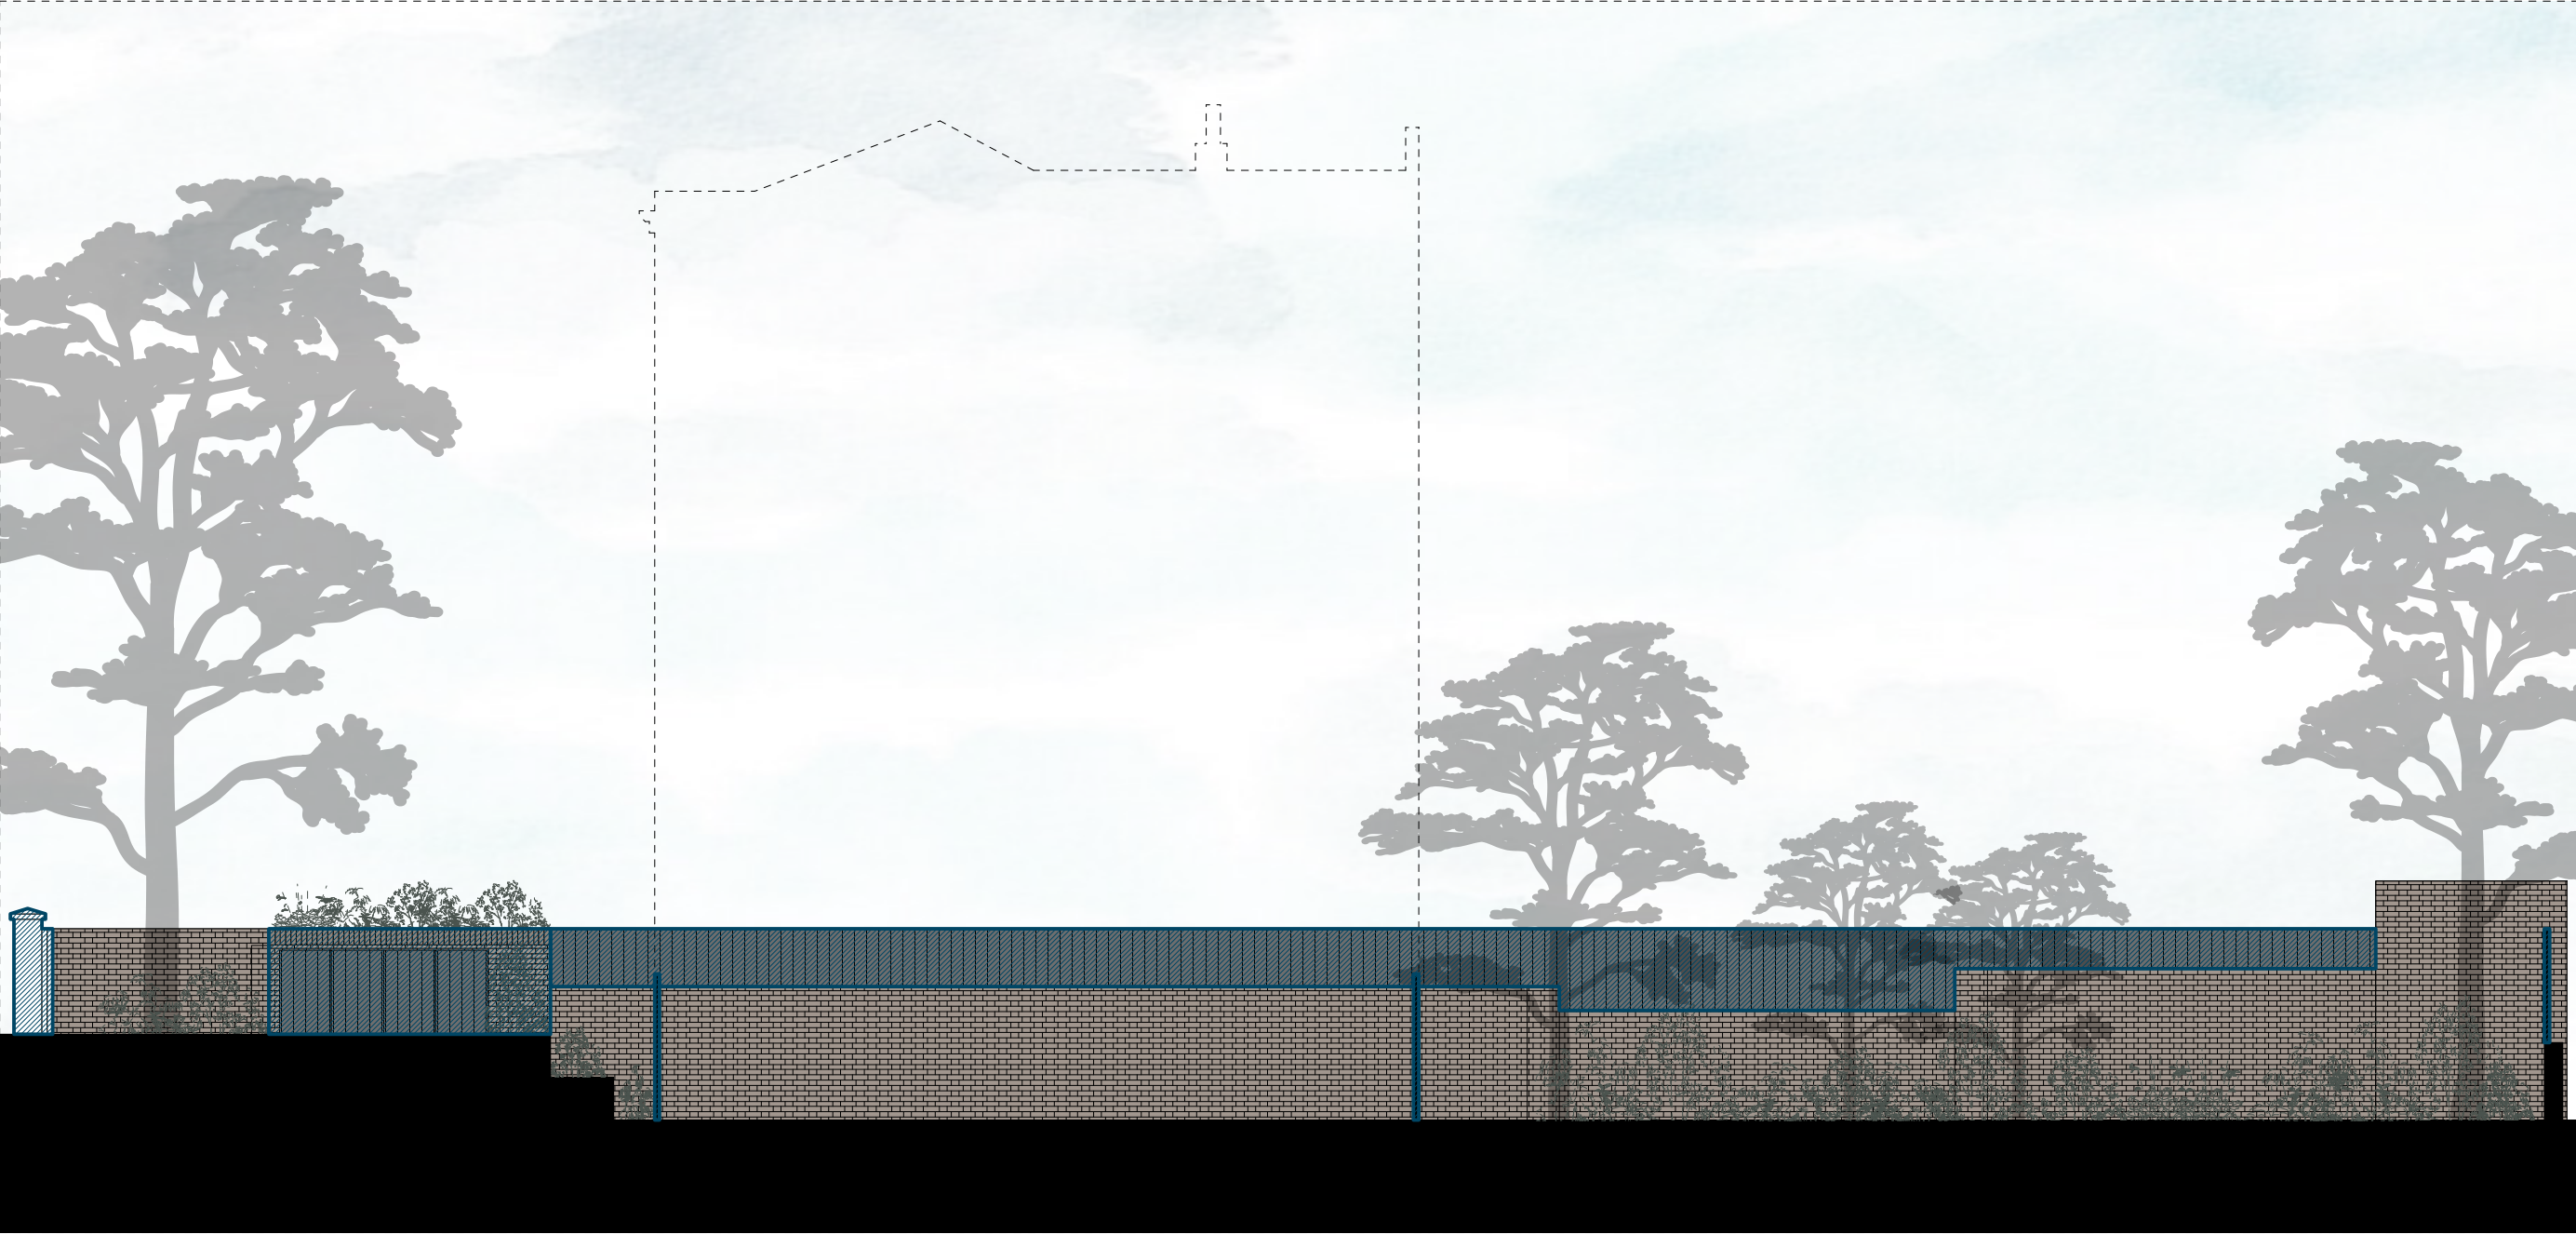

	<p>Undercover Architecture The Studio, 48 Mornington Terrace Regents Park London NW1 7RT T: 020 7388 7698 E: info@undercoverarchitecture.com</p>	Project Title	40 Camden Square	Date	May 2016	Drawing Title	Construction / Sputh-West Garden & Street Elevation	<p>This drawing is the copyright of Undercover Architecture Ltd and may not be copied, altered or reproduced in anyway or passed to a third party without written authority. All dimensions are subject to site survey and site verification. Do not scale.</p>
		Client	Afsaneh Knight & Rupert Cox	Scale	1:100 @ A3	Sheet / Revision	50	


Construction/Elevations

Garden & Street

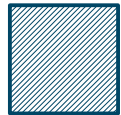

Construction

North-East

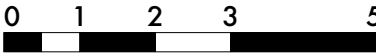

Metres

	<p>Undercover Architecture The Studio, 48 Mornington Terrace Regents Park London NW1 7RT T: 020 7388 7698 E: info@undercoverarchitecture.com</p>	Project Title	40 Camden Square	Date	May 2016	Drawing Title	Construction / North-East Garden & Street Elevation	This drawing is the copyright of Undercover Architecture Ltd and may not be copied, altered or reproduced in anyway or passed to a third party without written authority. All dimensions are subject to site survey and site verification. Do not scale.
		Client	Afsaneh Knight & Rupert Cox	Scale	1:100 @ A3	Sheet / Revision	51	