


Existing/Elevations

Garden & Street

North-West



South-East

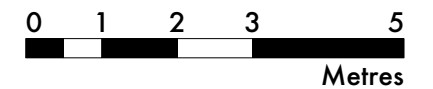

Undercover

Undercover Architecture
The Studio, 48 Mornington Terrace
Regents Park
London NW1 7RT
T: 020 7388 7698
E: info@undercoverarchitecture.com

Project Title

40 Camden Square

Date

24th of May 2016

Drawing Title

Existing / North-West and South-East Garden & Street Elevations

Client

Afsaneh Knight & Rupert Cox

Scale

1:100 @ A3

Sheet / Revision



11

This drawing is the copyright of Undercover Architecture Ltd and may not be copied, altered or reproduced in anyway or passed to a third party without written authority. All dimensions are subject to site survey and site verification. Do not scale.

Existing/Elevations

Garden & Street

South-West

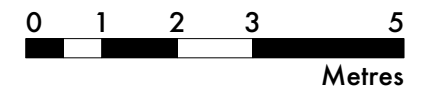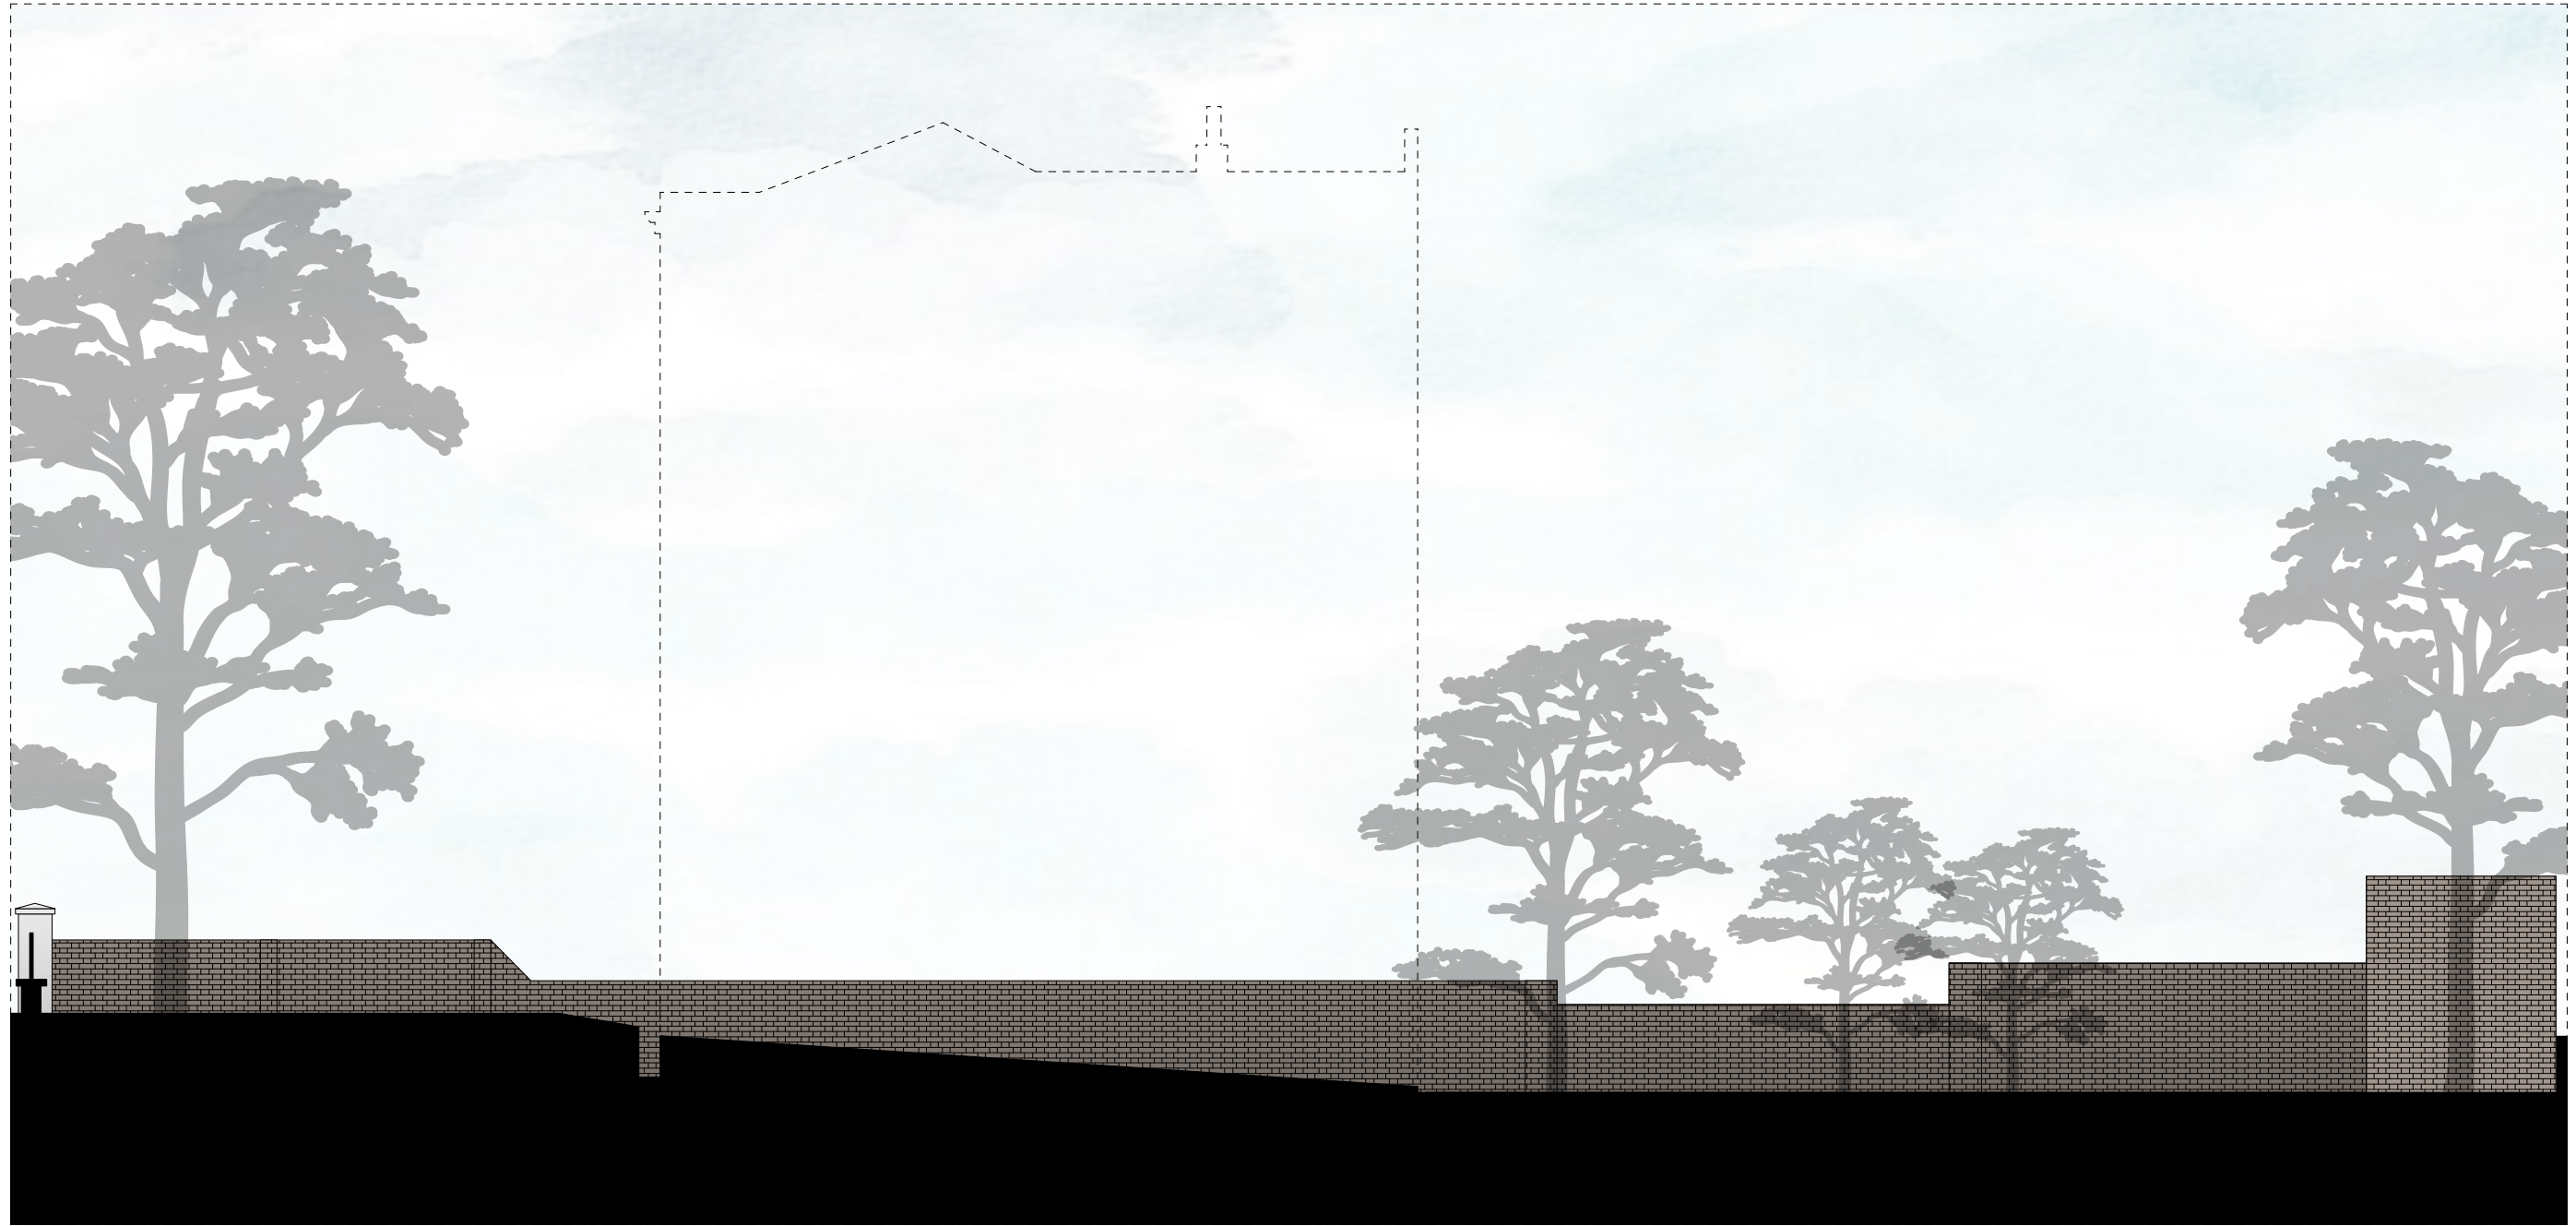

Undercover

Undercover Architecture
The Studio, 48 Mornington Terrace
Regents Park
London NW1 7RT
T: 020 7388 7698
E: info@undercoverarchitecture.com

Project Title

40 Camden Square

Date

24th of May 2016

Drawing Title

Existing / South-West Garden & Street Elevations

Client

Afsaneh Knight & Rupert Cox

Scale

1:100 @ A3

Sheet / Revision



12

This drawing is the copyright of Undercover Architecture Ltd and may not be copied, altered or reproduced in anyway or passed to a third party without written authority. All dimensions are subject to site survey and site verification. Do not scale.

Existing/Elevations

Garden & Street

North-East

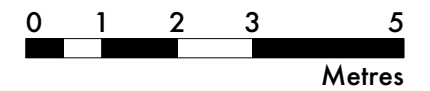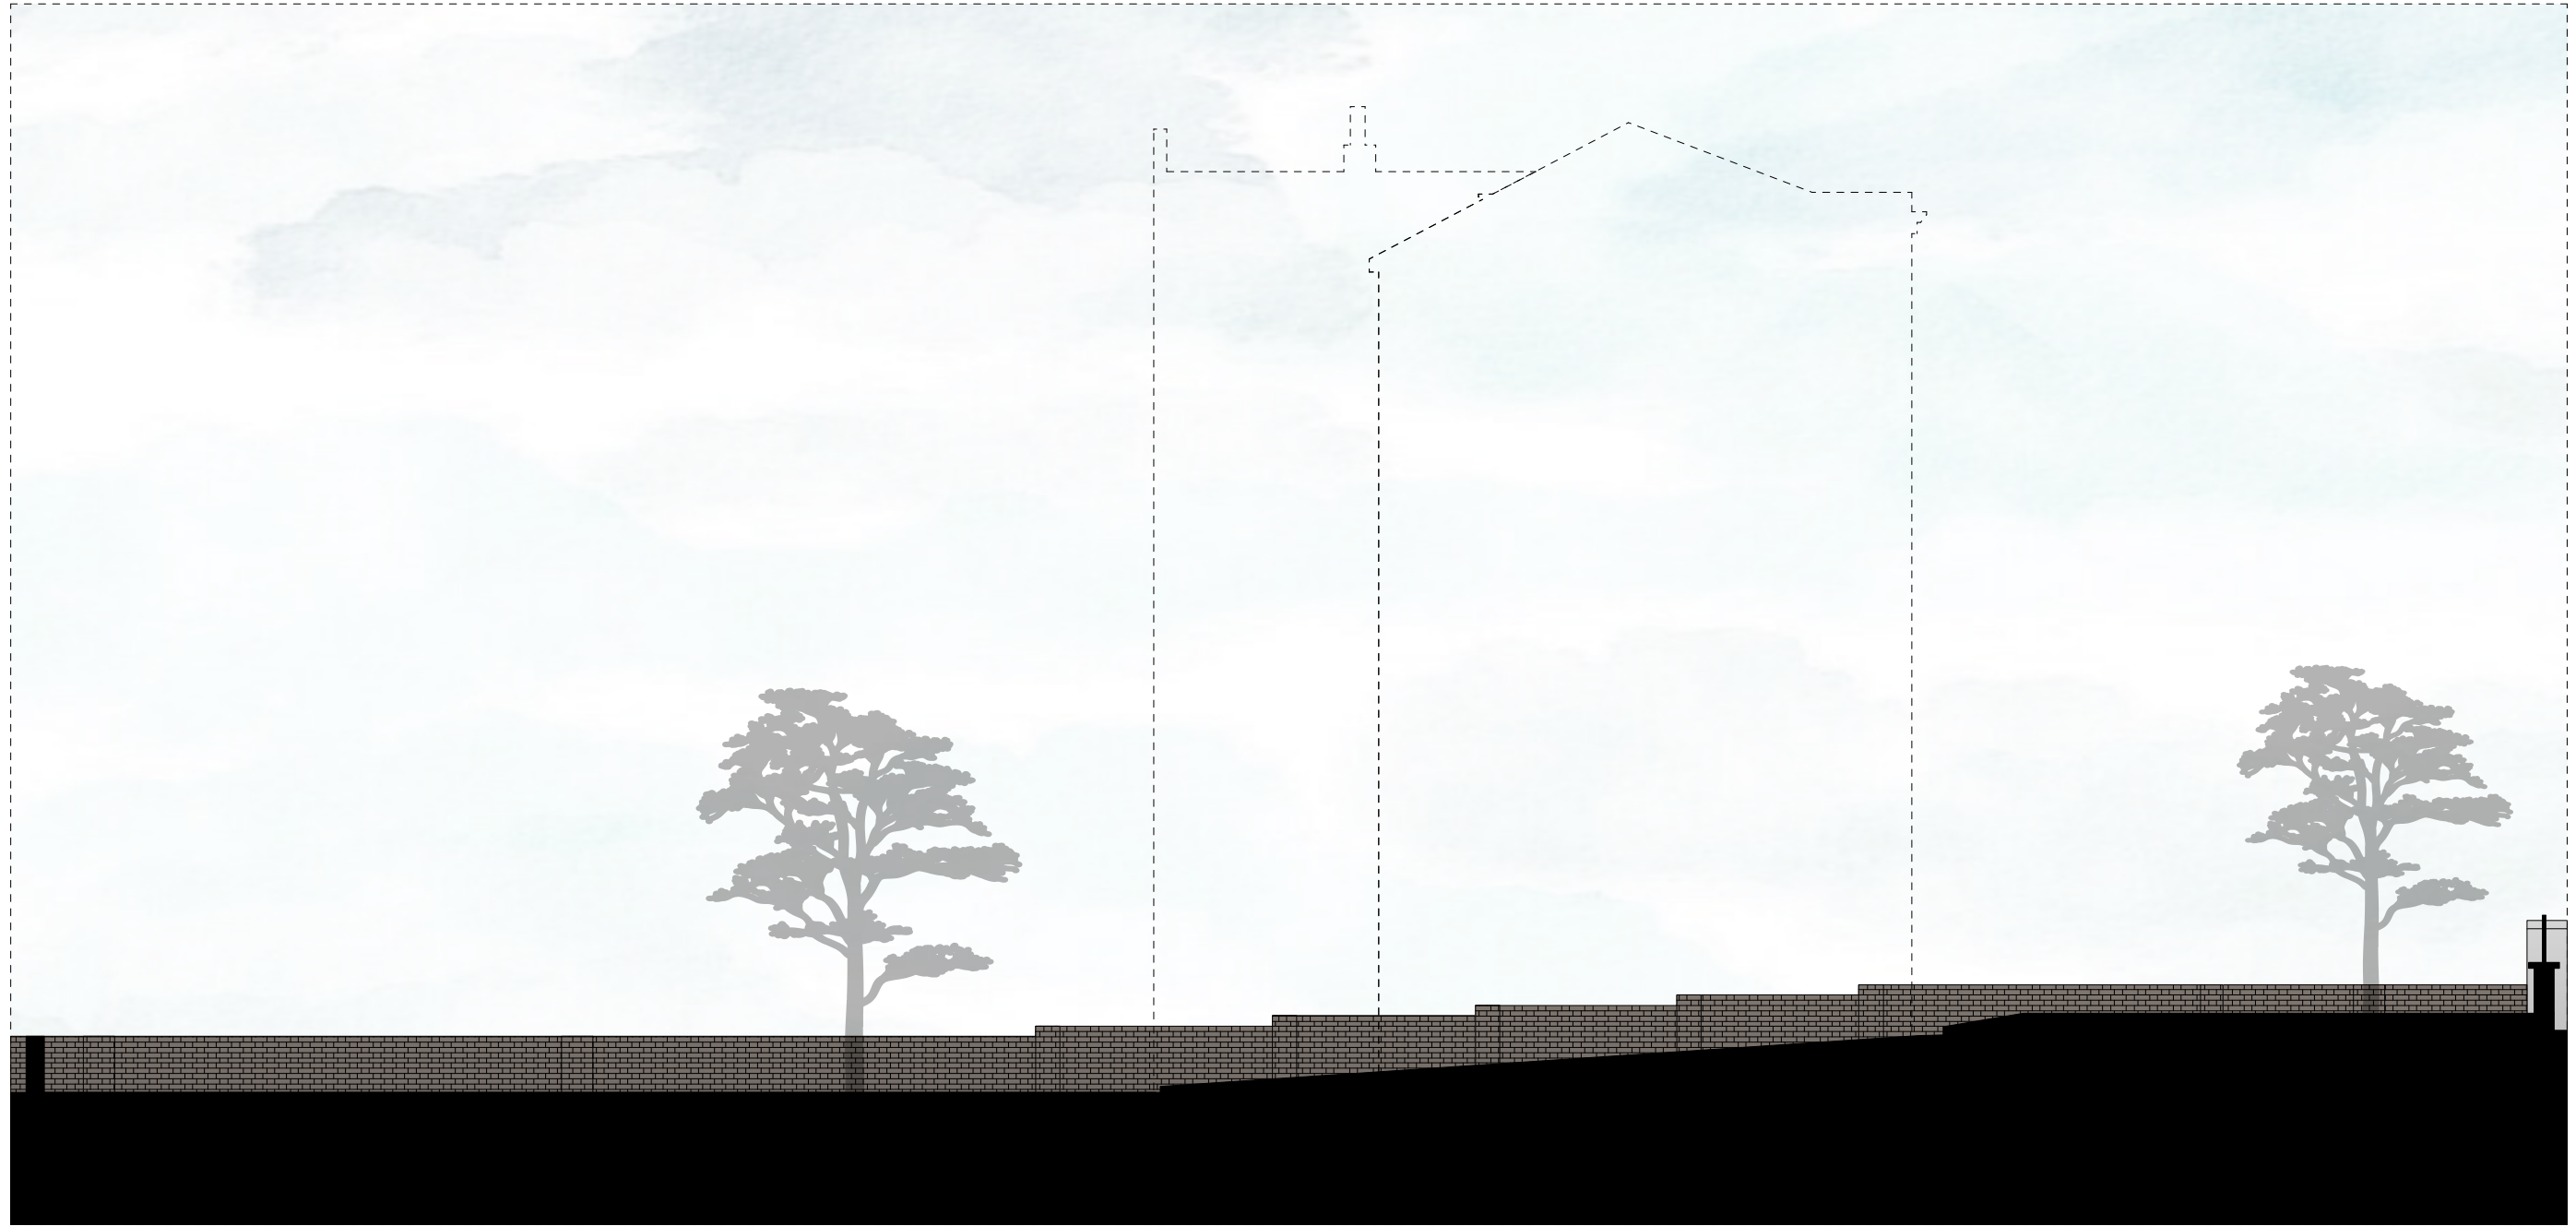

Undercover

Undercover Architecture
The Studio, 48 Mornington Terrace
Regents Park
London NW1 7RT
T: 020 7388 7698
E: info@undercoverarchitecture.com

Project Title

40 Camden Square

Date

24th of May 2016

Drawing Title

Existing / North-East Garden & Street Elevations

Client

Afsaneh Knight & Rupert Cox

Scale

1:100 @ A3

Sheet / Revision

13

This drawing is the copyright of Undercover Architecture Ltd and may not be copied, altered or reproduced in anyway or passed to a third party without written authority. All dimensions are subject to site survey and site verification. Do not scale.