


REVISIONS	
NO.	DATE DESCRIPTION
A	
B	
C	
D	

DRAWING INFO	
D03	
All dimensions to be unless stated	
Job no.	433/D03
Scale	1:100
Date	20/03/2016

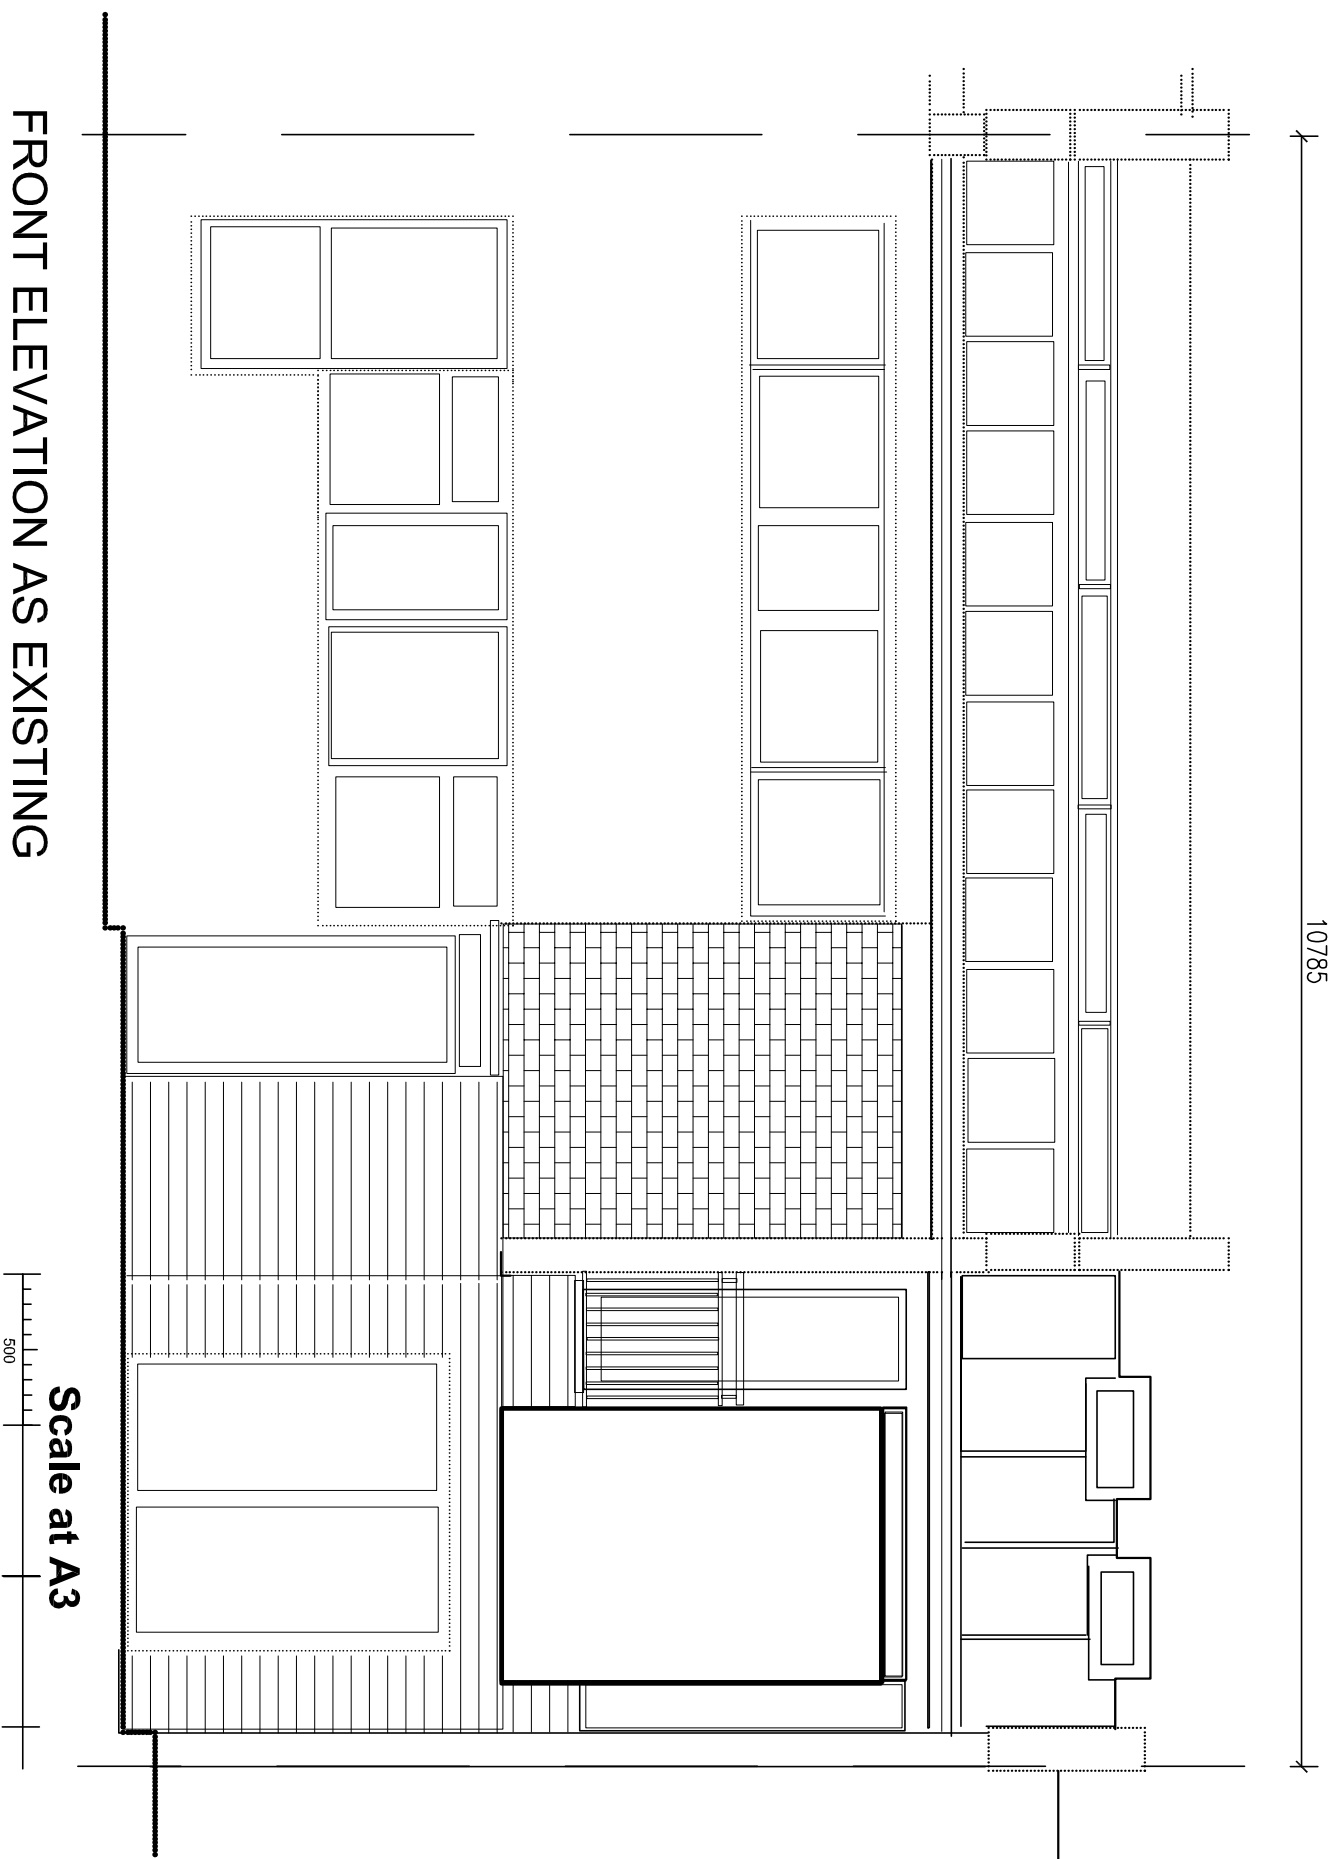

FRONT ELEVATION AS EXISTING

Scale at A3
000 500 1000 2000 3000

10785