


REV	DATE	DESCRIPTION
A		
B		
C		
D		

NO.	DATE	DESCRIPTION
D05		at alterations to be worked on site
Job no.	433/D05	
Scale	1:100	
date	20/02/2016	

FIRST FLOOR PLAN AS PROPOSED

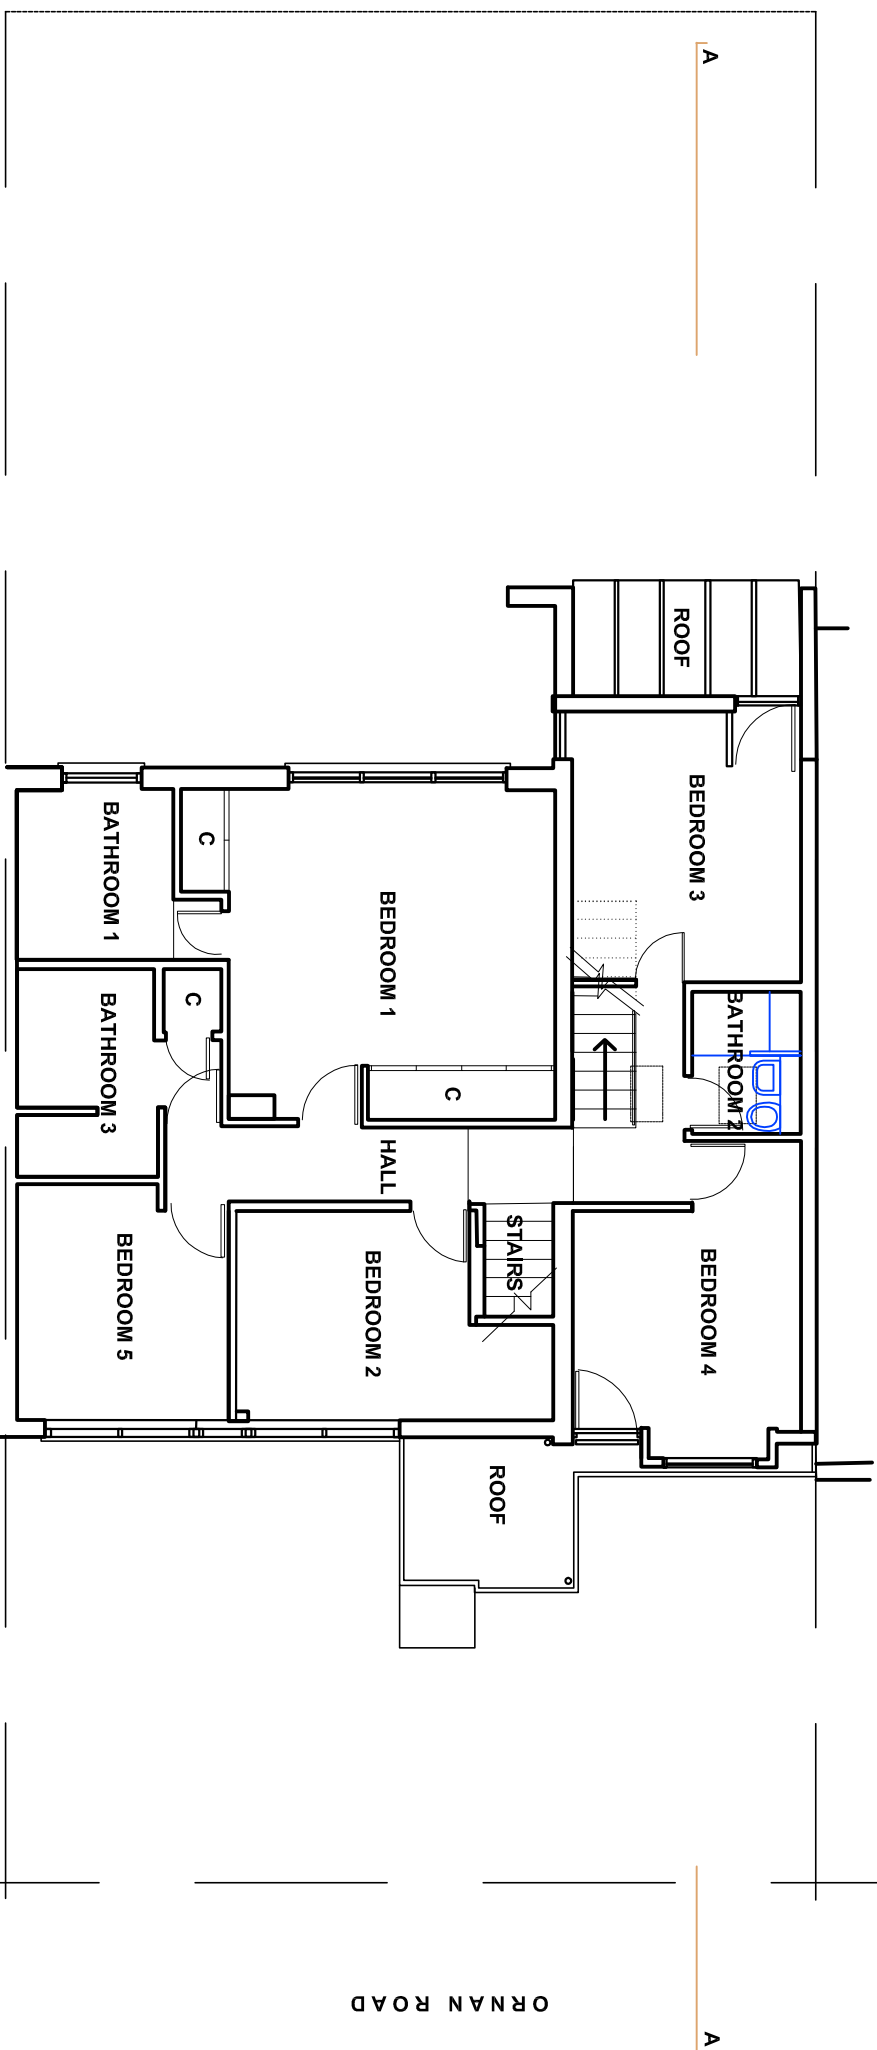

SECOND FLOOR PLAN AS PROPOSED

