

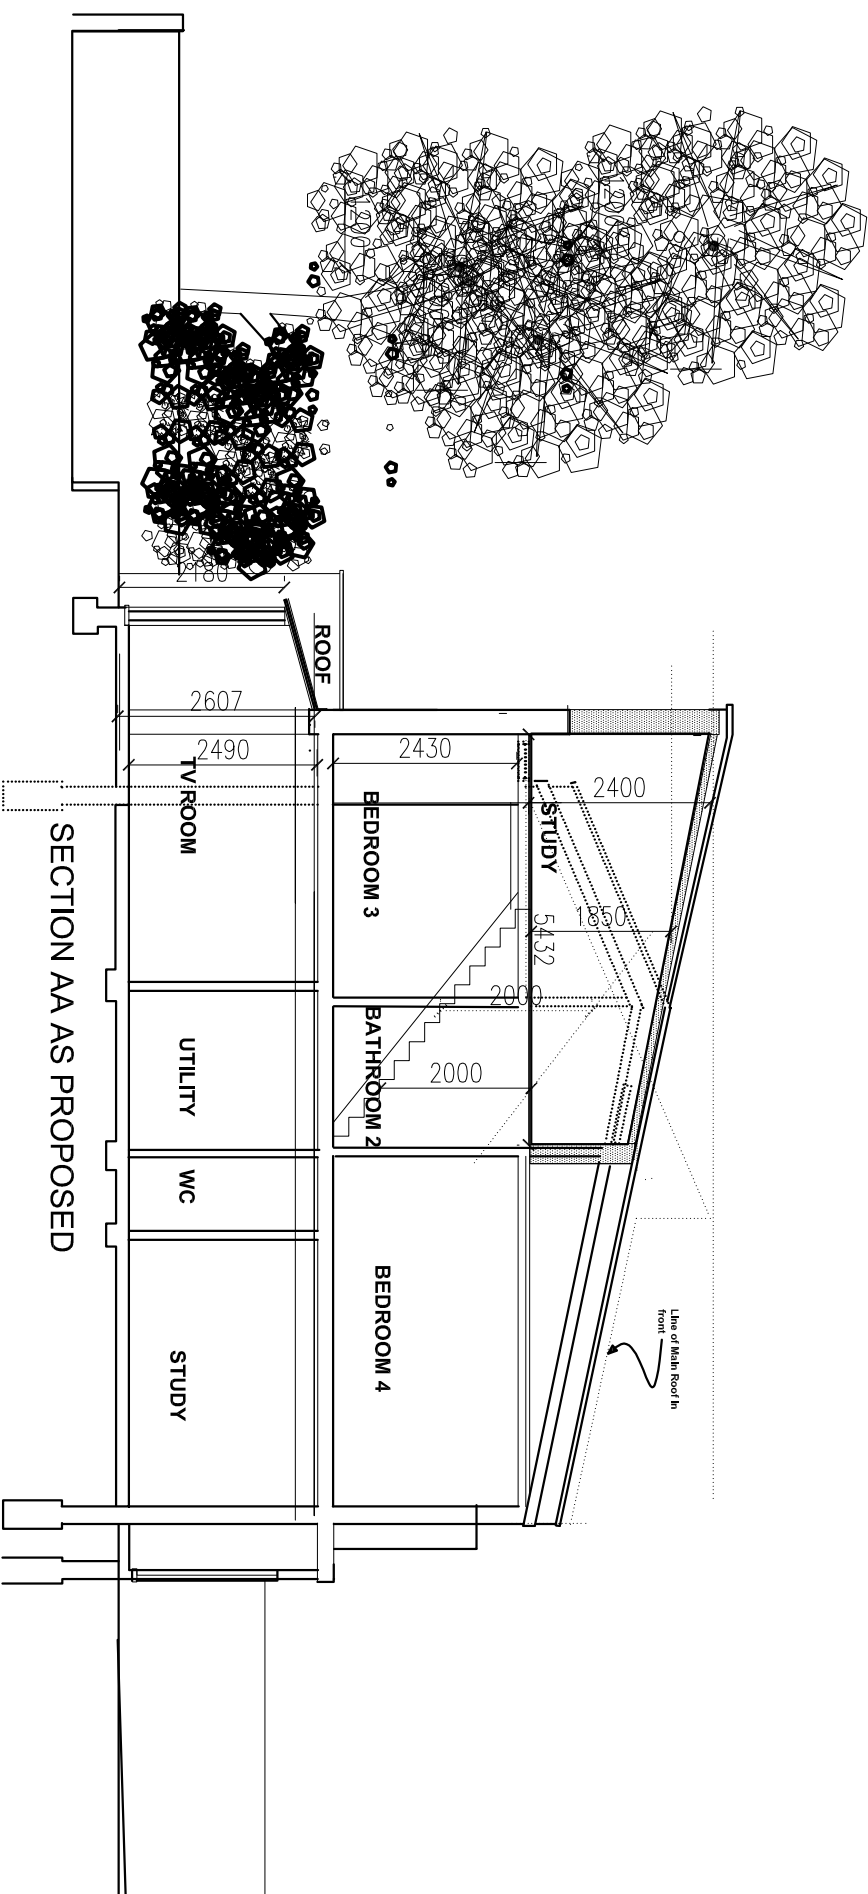
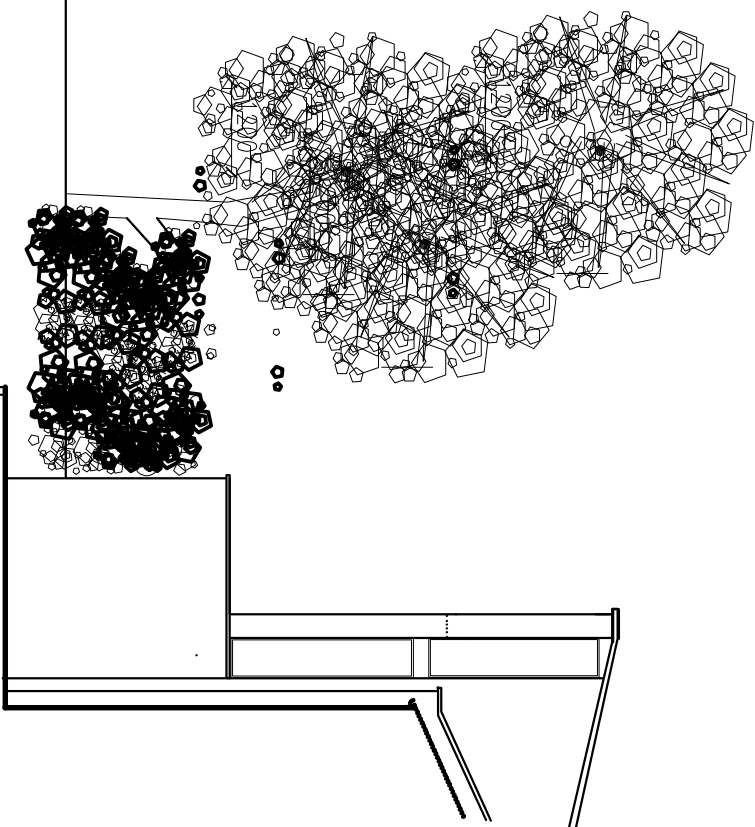


SIDE ELEVATION LOOKING NE PROPOSED

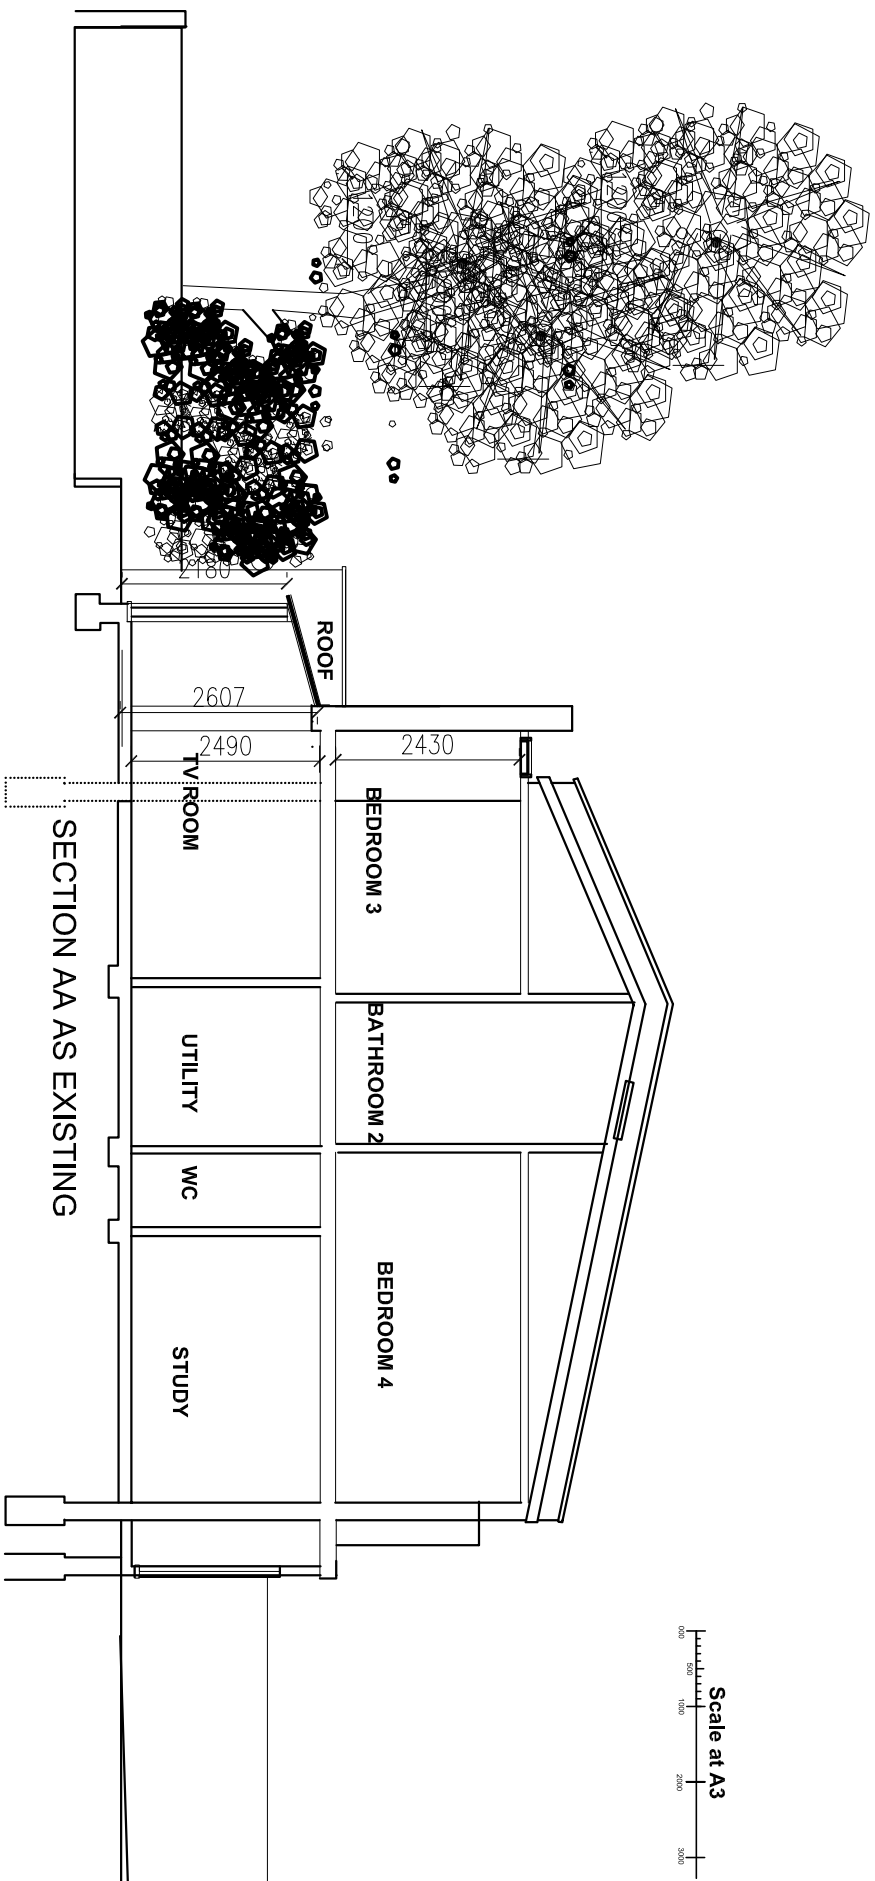

SIDE ELEVATION LOOKING NE EXISTING

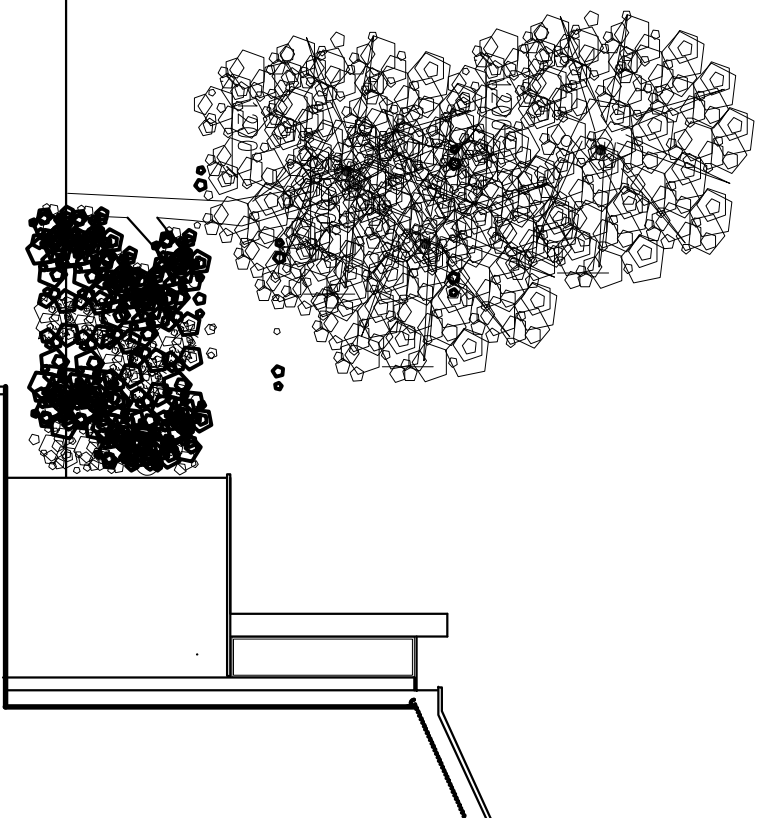

SECTION AA AS EXISTING

SECTION AA AS PROPOSED

REVISIONS	
NO.	DATE DESCRIPTION
A	
B	
C	
D	