

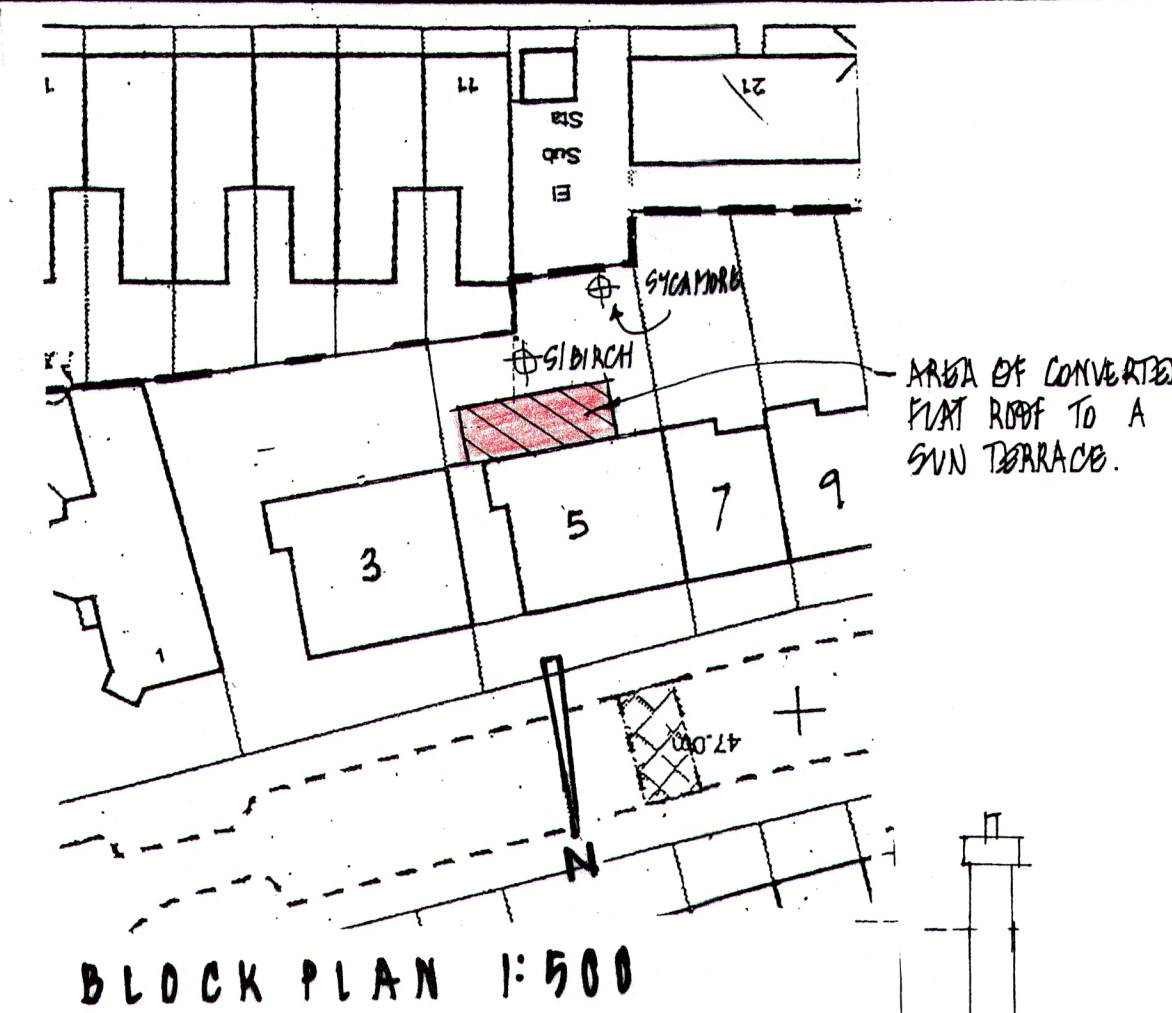
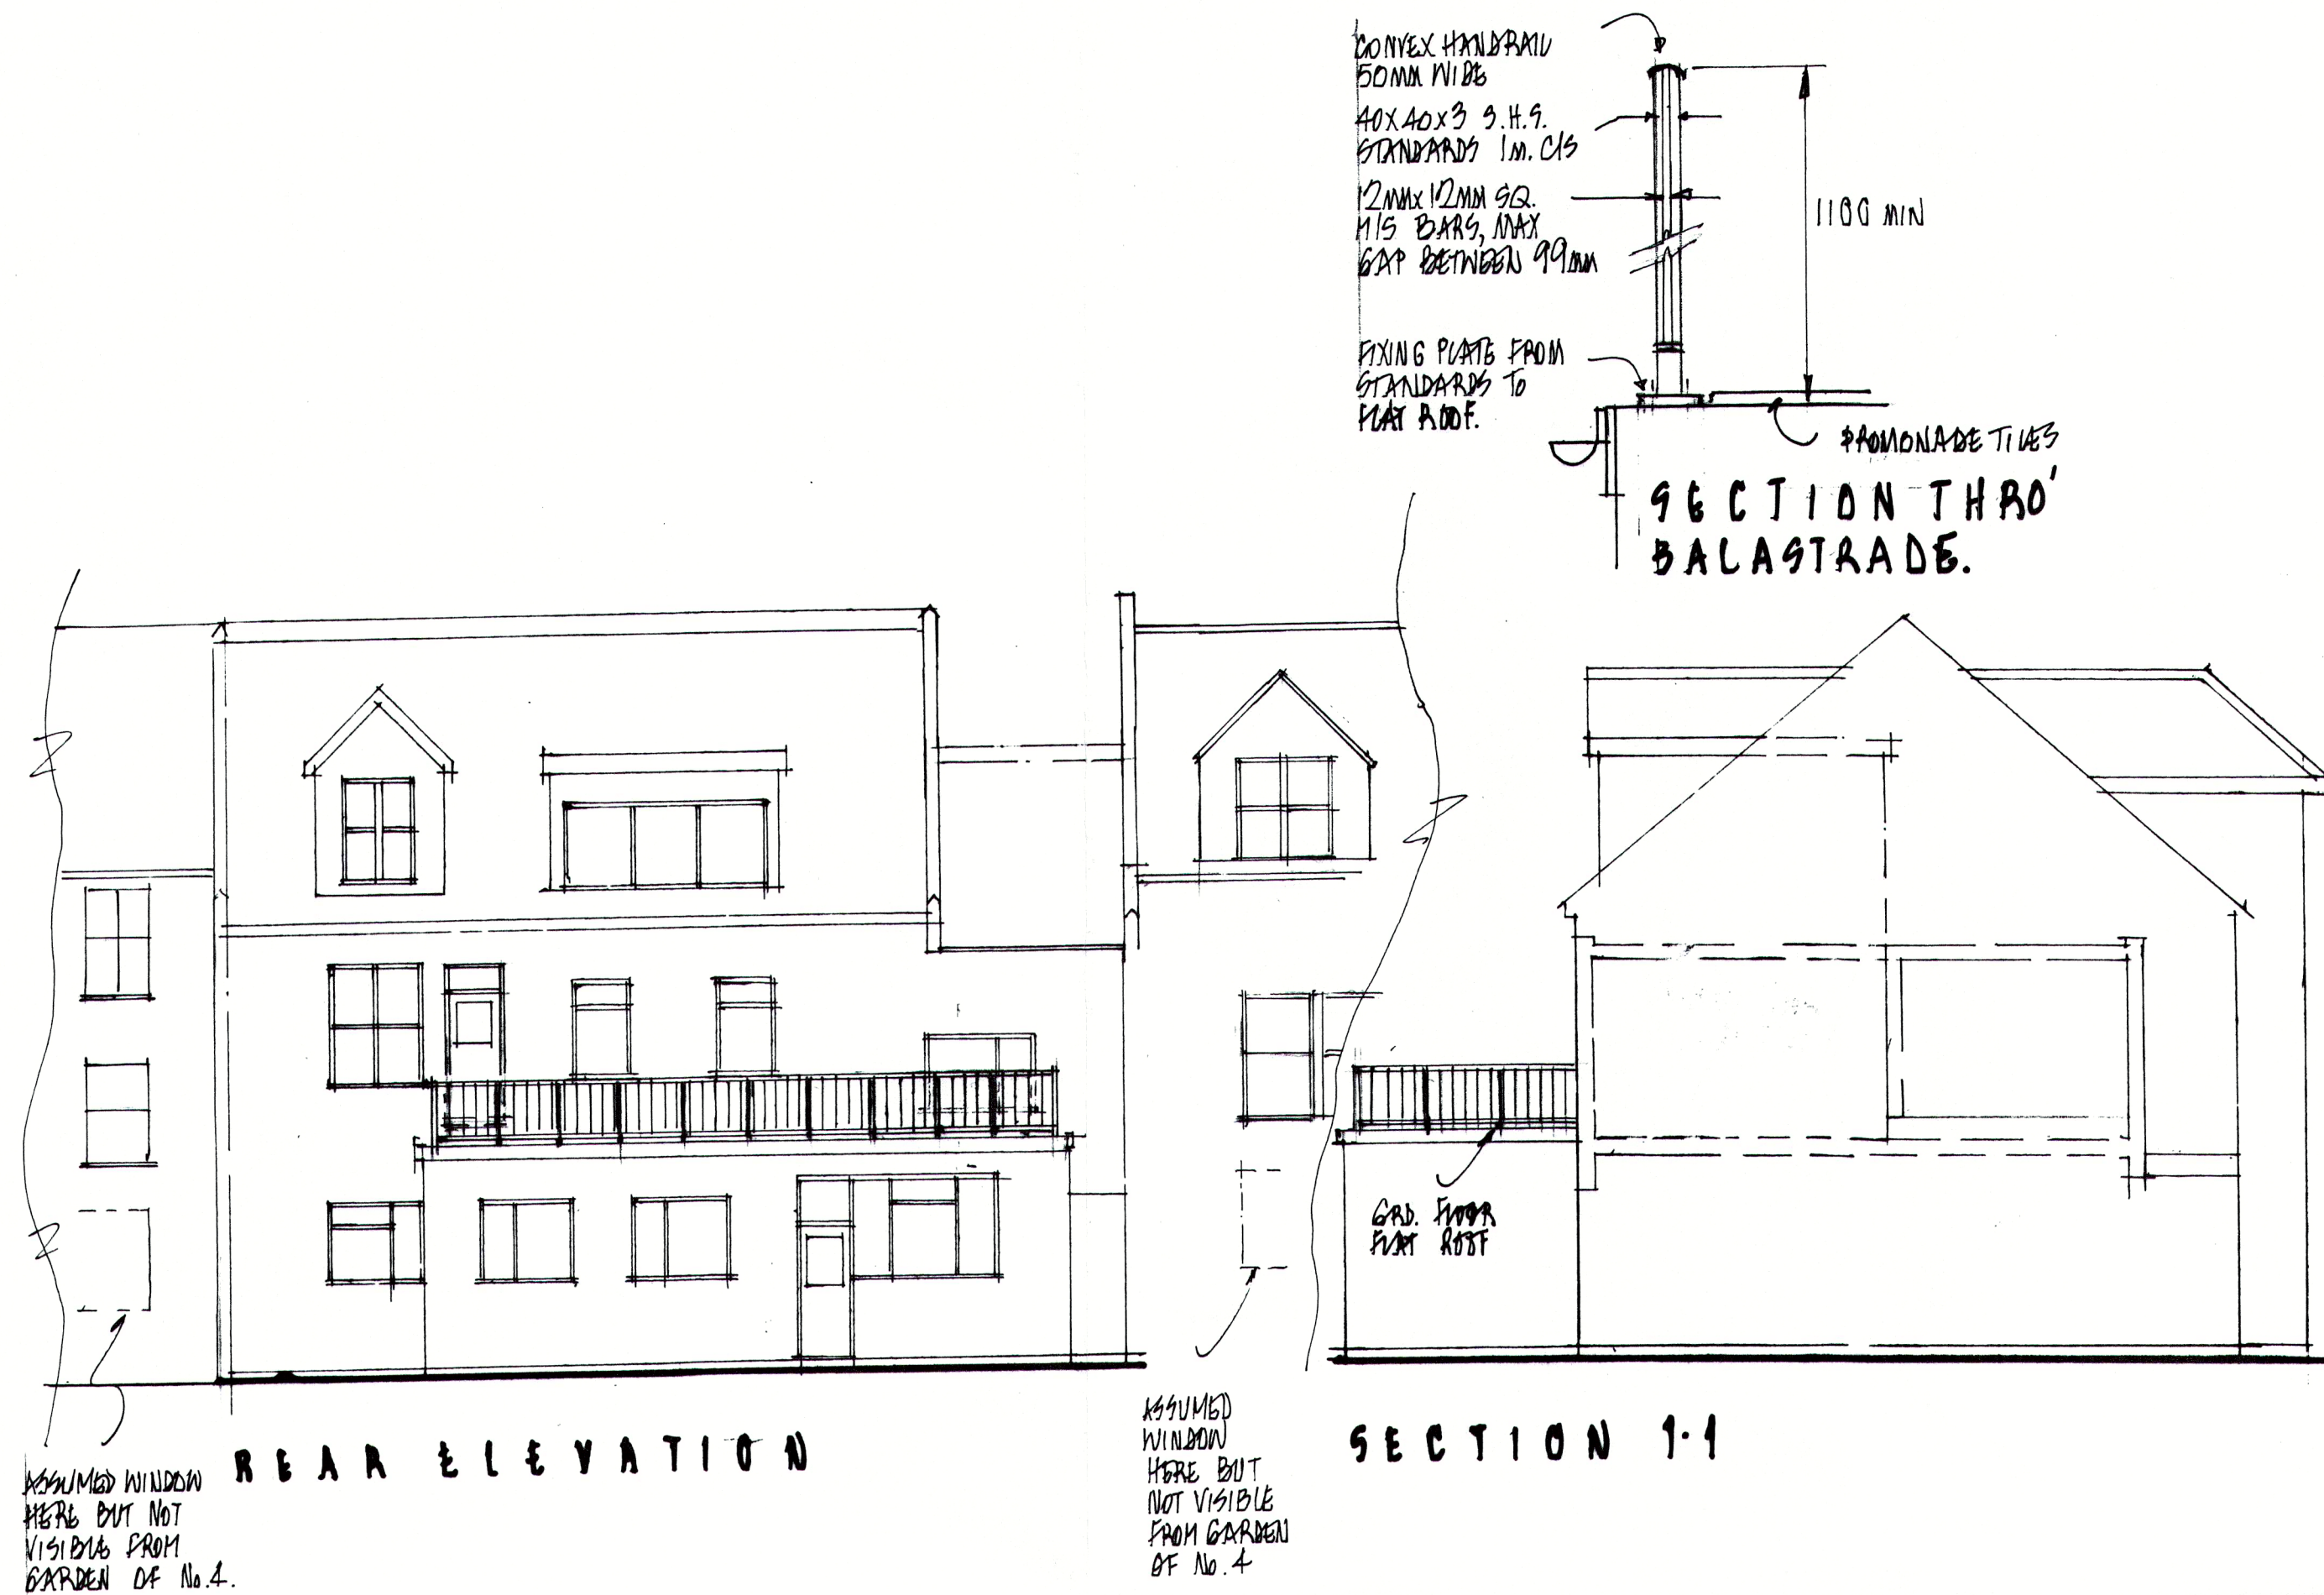


SECTION 2-2

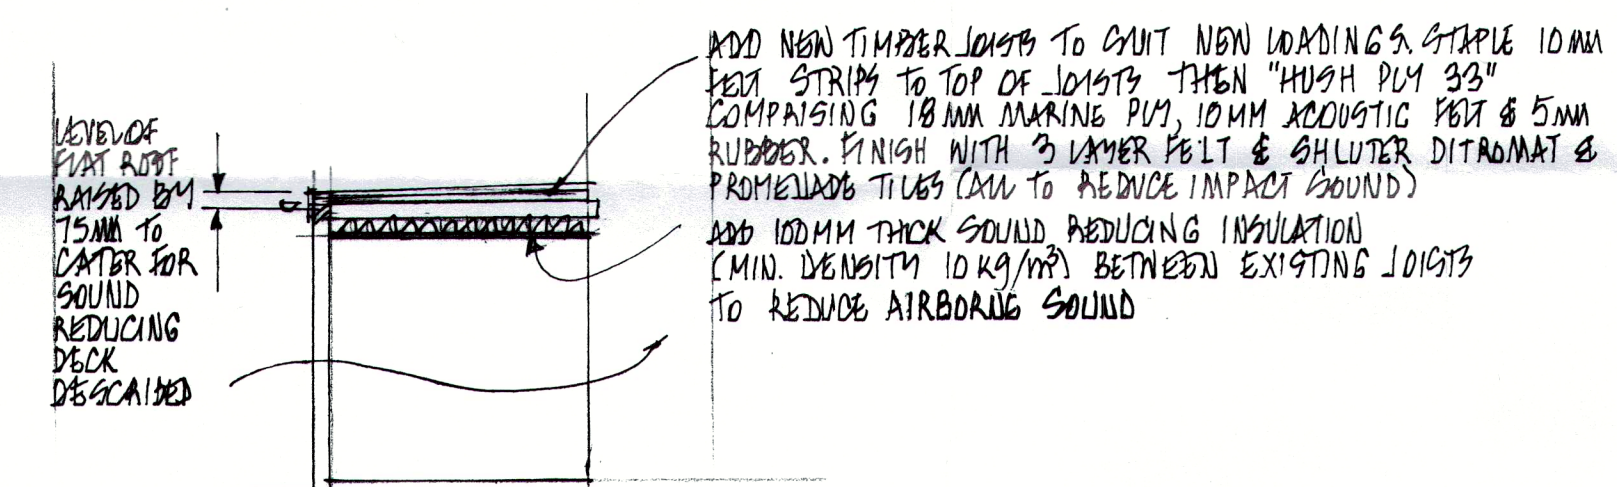

SECT. 3-3
(TYPICAL SECTION
THRO' FLAT ROOF
CONSTRUCTION PROPOSED)

ISSUE	DATE	AMENDMENT
2	27/1/16	FURTHER DETAILS ADDED (PLANNING REQUEST)

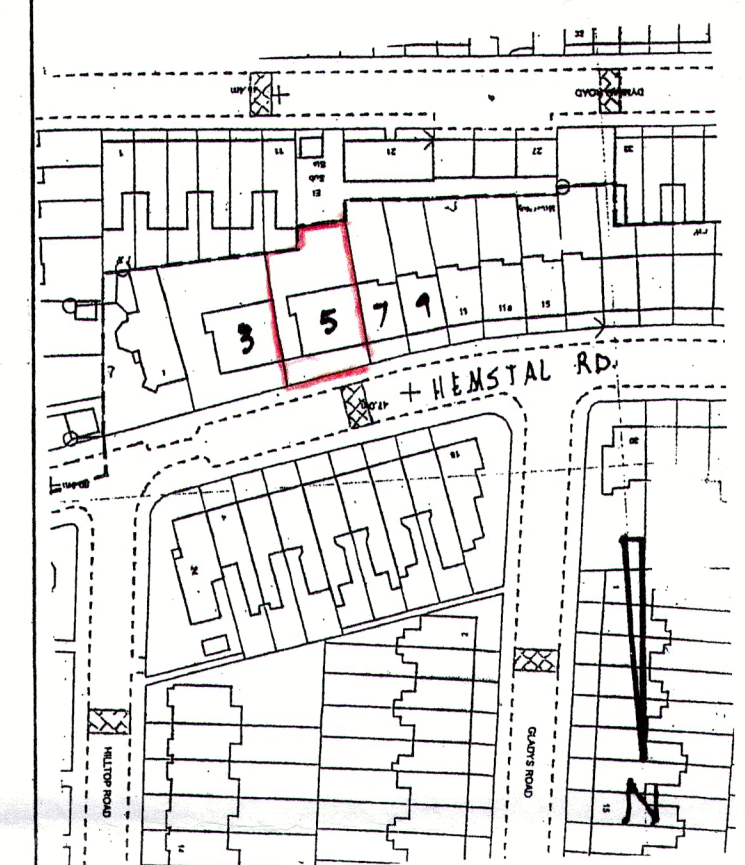


LOCATION PLAN
1:1250

PROJECT
CONVERSION OF FLAT ROOF
TO A SUN TERRACE
5 HEMSTAL RD
N.W.G. 2AB.

CLIENT:
MR KULICK


SCALE 1:100 DATE MAR '16
DWG. No 5438 ISSUE 02

Architectural
Planning &
Design.
D.R. Joyner.

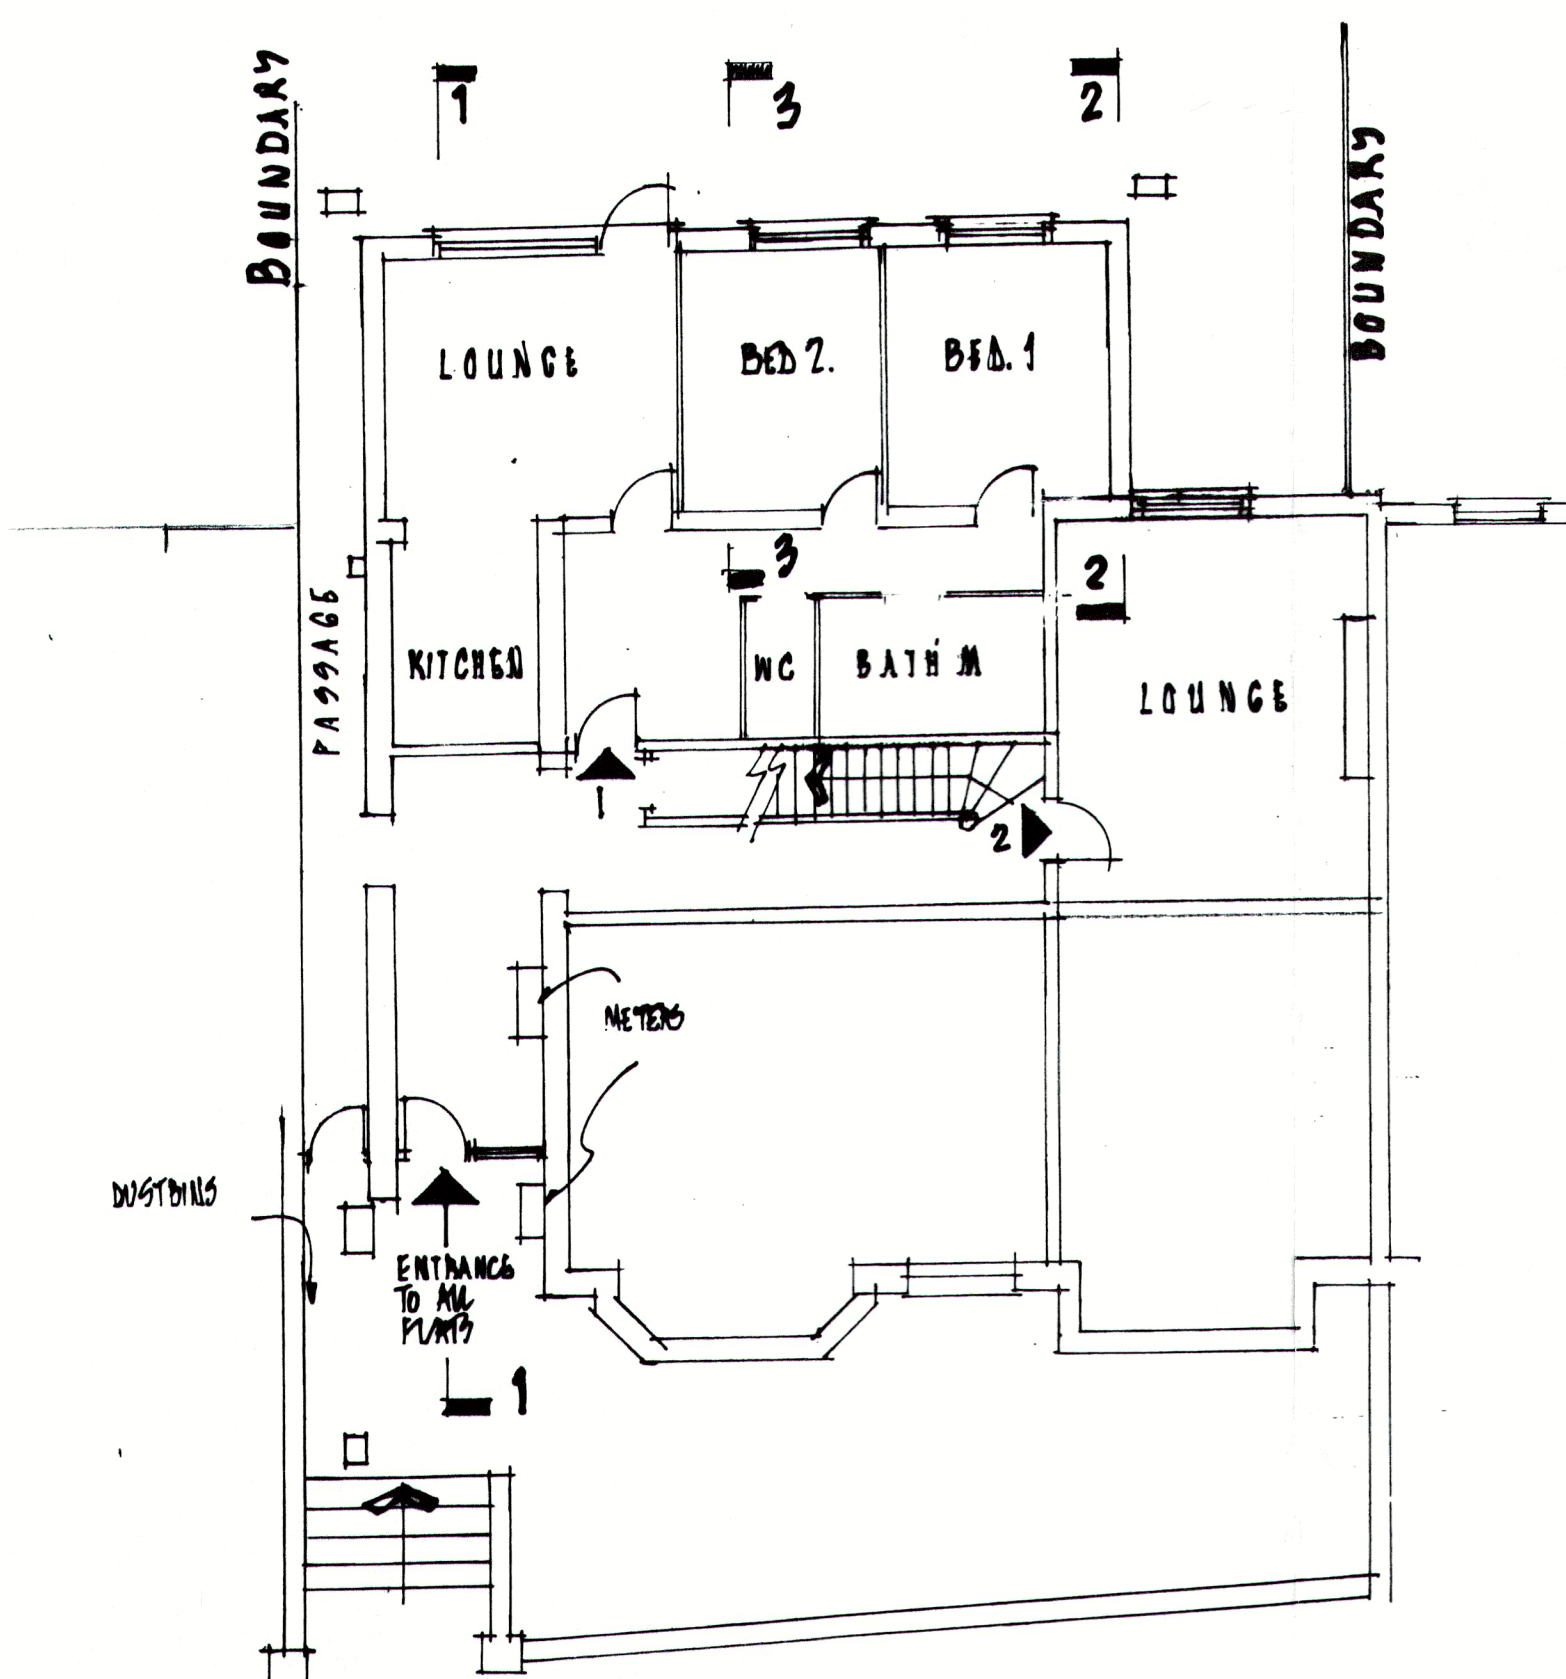


GROUND FLOOR.

davidapdesign@mtworld.com

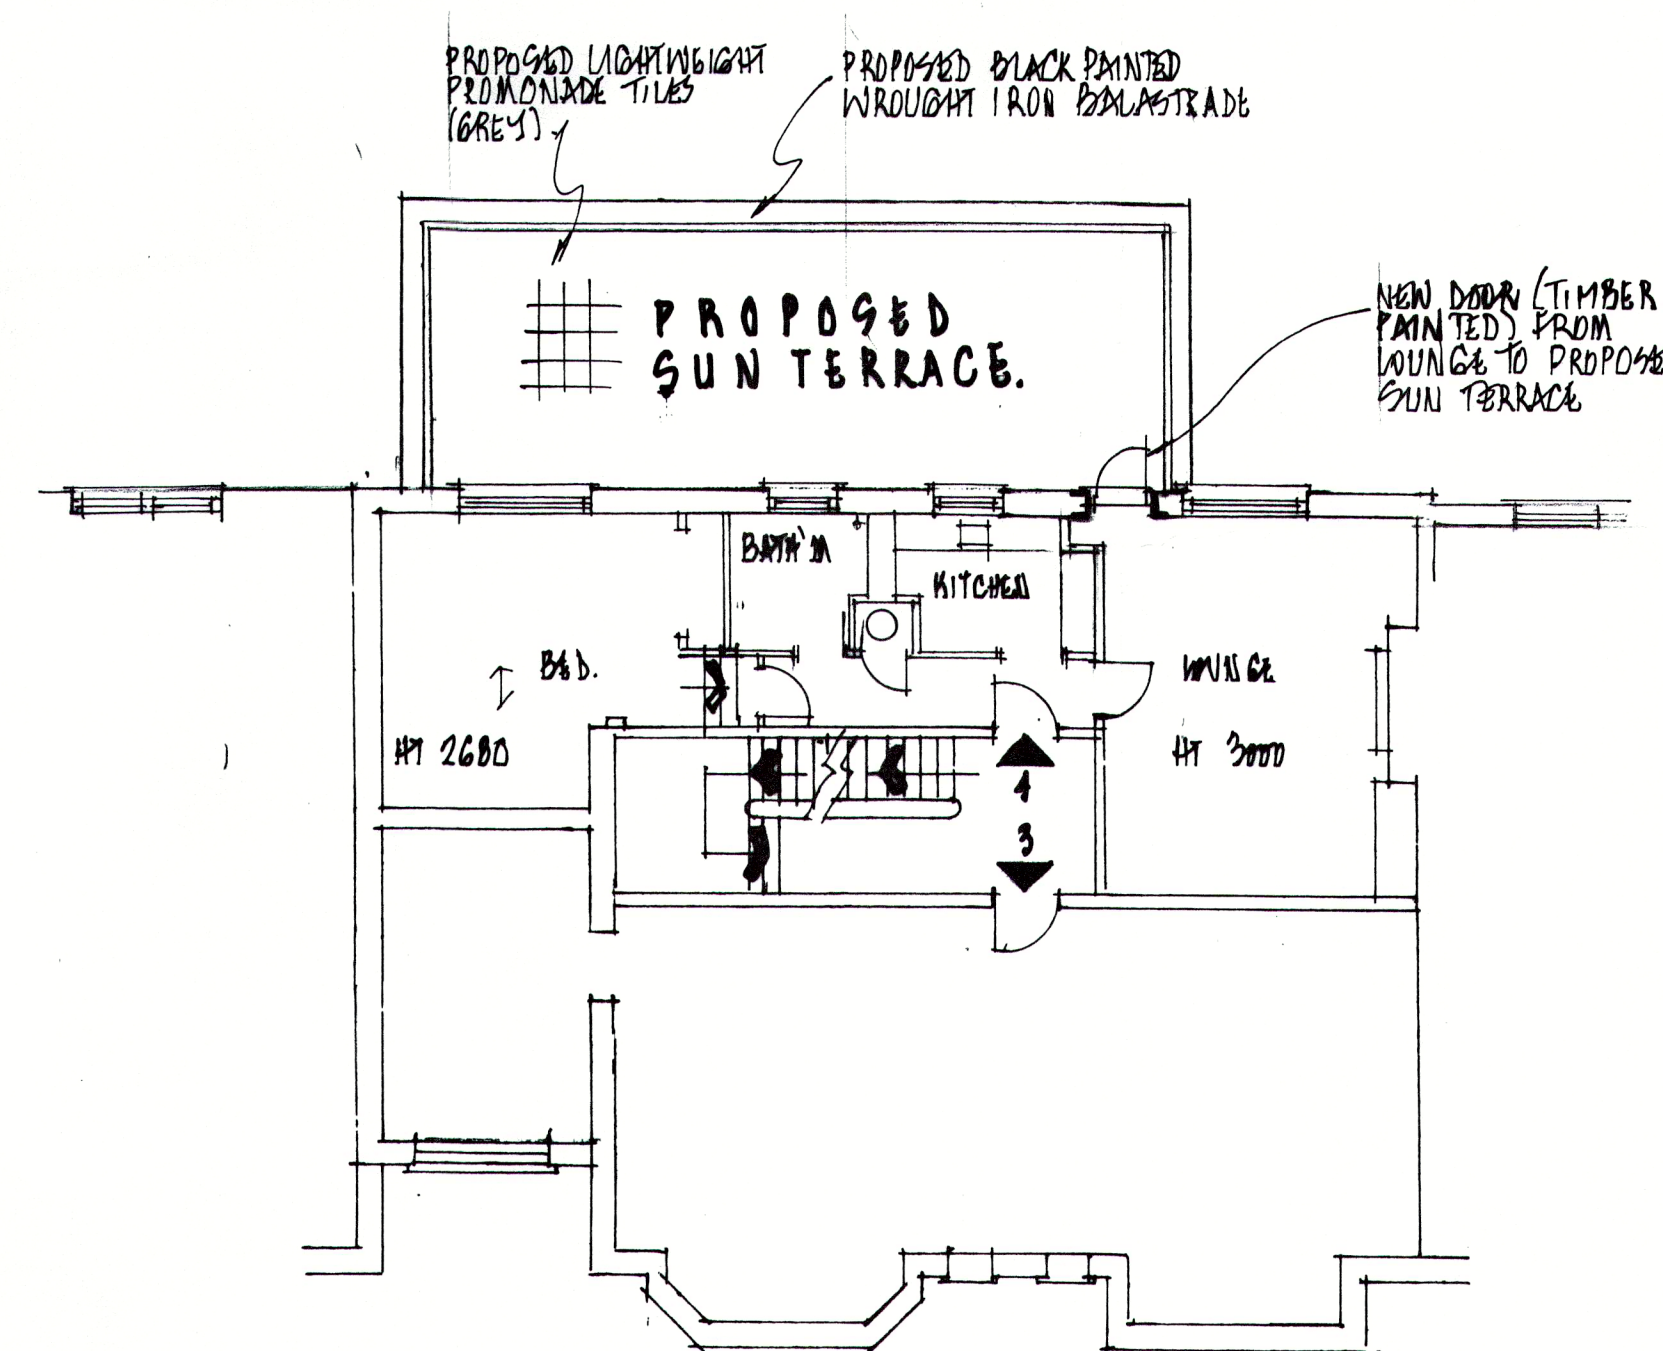

FIRST FLOOR.

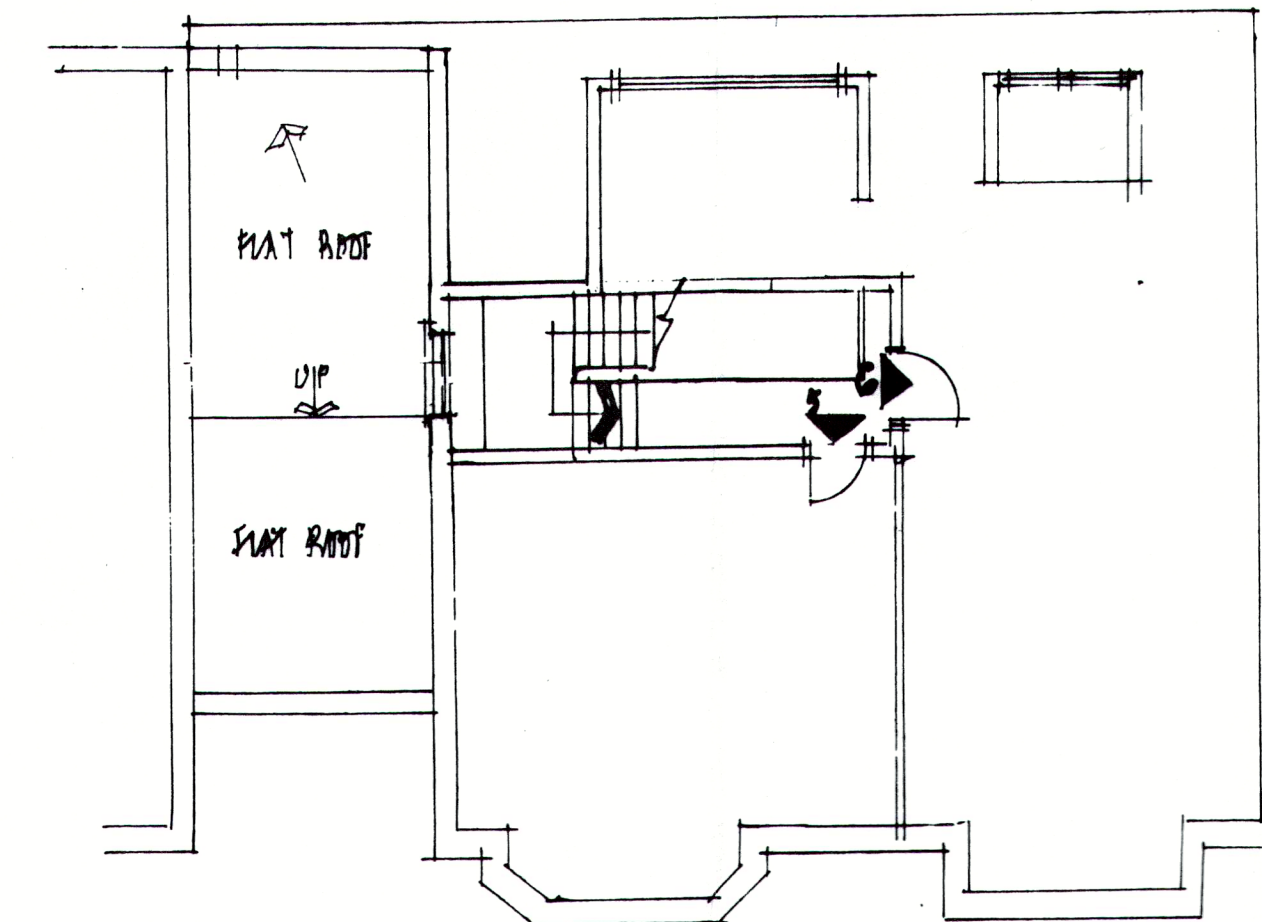

SECOND FLOOR.