


1 Proposed Plan - Basement  
Scale 1:25 @A3

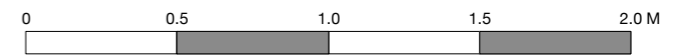

Rev	Date	By	Note
00	12.05.16	SL	First Issue



Client  
**AESOP UK**

Project  
**AESOP HAMPSTEAD  
41 HAMPSTEAD HIGH STREET**

Drawing Status  
**PLANNING**

Title Drawing  
**PROPOSED PLAN  
BASEMENT**

Scale  
1:25 @ A3

Date  
12.05.16

Drawing No  
**029-01-DRG-111**

Revision  
00

Checked  
SL

**Studioprototype**

020 3648 6826 | info@studioprototype.com  
26 Exmouth Market, London, EC1R 4QE  
studioprototype.com

Copyright Studioprototype. All dimensions to be checked on site by contractor.  
**DO NOT SCALE.**

029-01-DRG-111