




Proposed Side Elevation 1:50

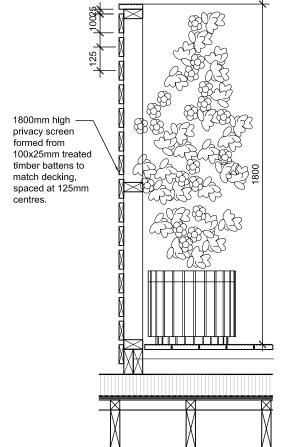

Proposed Privacy Screen 1:20

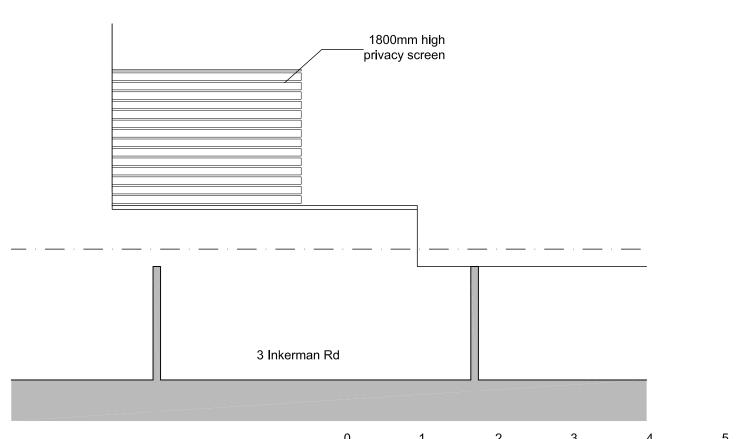

Scale 1:50

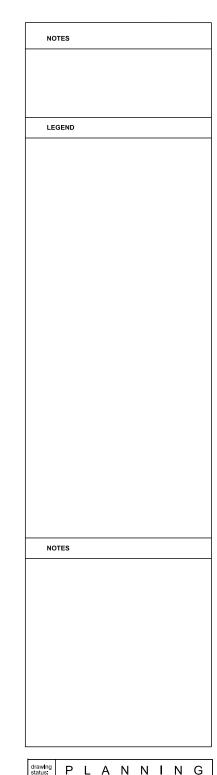

status:	٢	L	Α	N	N	I	NG	
revision:	descr i p	date:						
P.01	Isuued for Planning 27.05.1							
							_	
P	L	Α	Ν	N	I	N	G	
					_	- •		

SADAarchitecture

- P : Suite 14, Arquen House, 4-6 Spicer St, St Albans, AL3 4PQ.
- E : letterbox@sada-architecture.com
- T: 01727 860810

project:	15-015	Alma Street						
drawing: Rear Terrace Screening Details								
date:	27/05/16	drawn by: MP	check: CC					
scale:	as shown	drwg no.: 1500	rev. no.: P.01					