


Proposed Rear Elevation

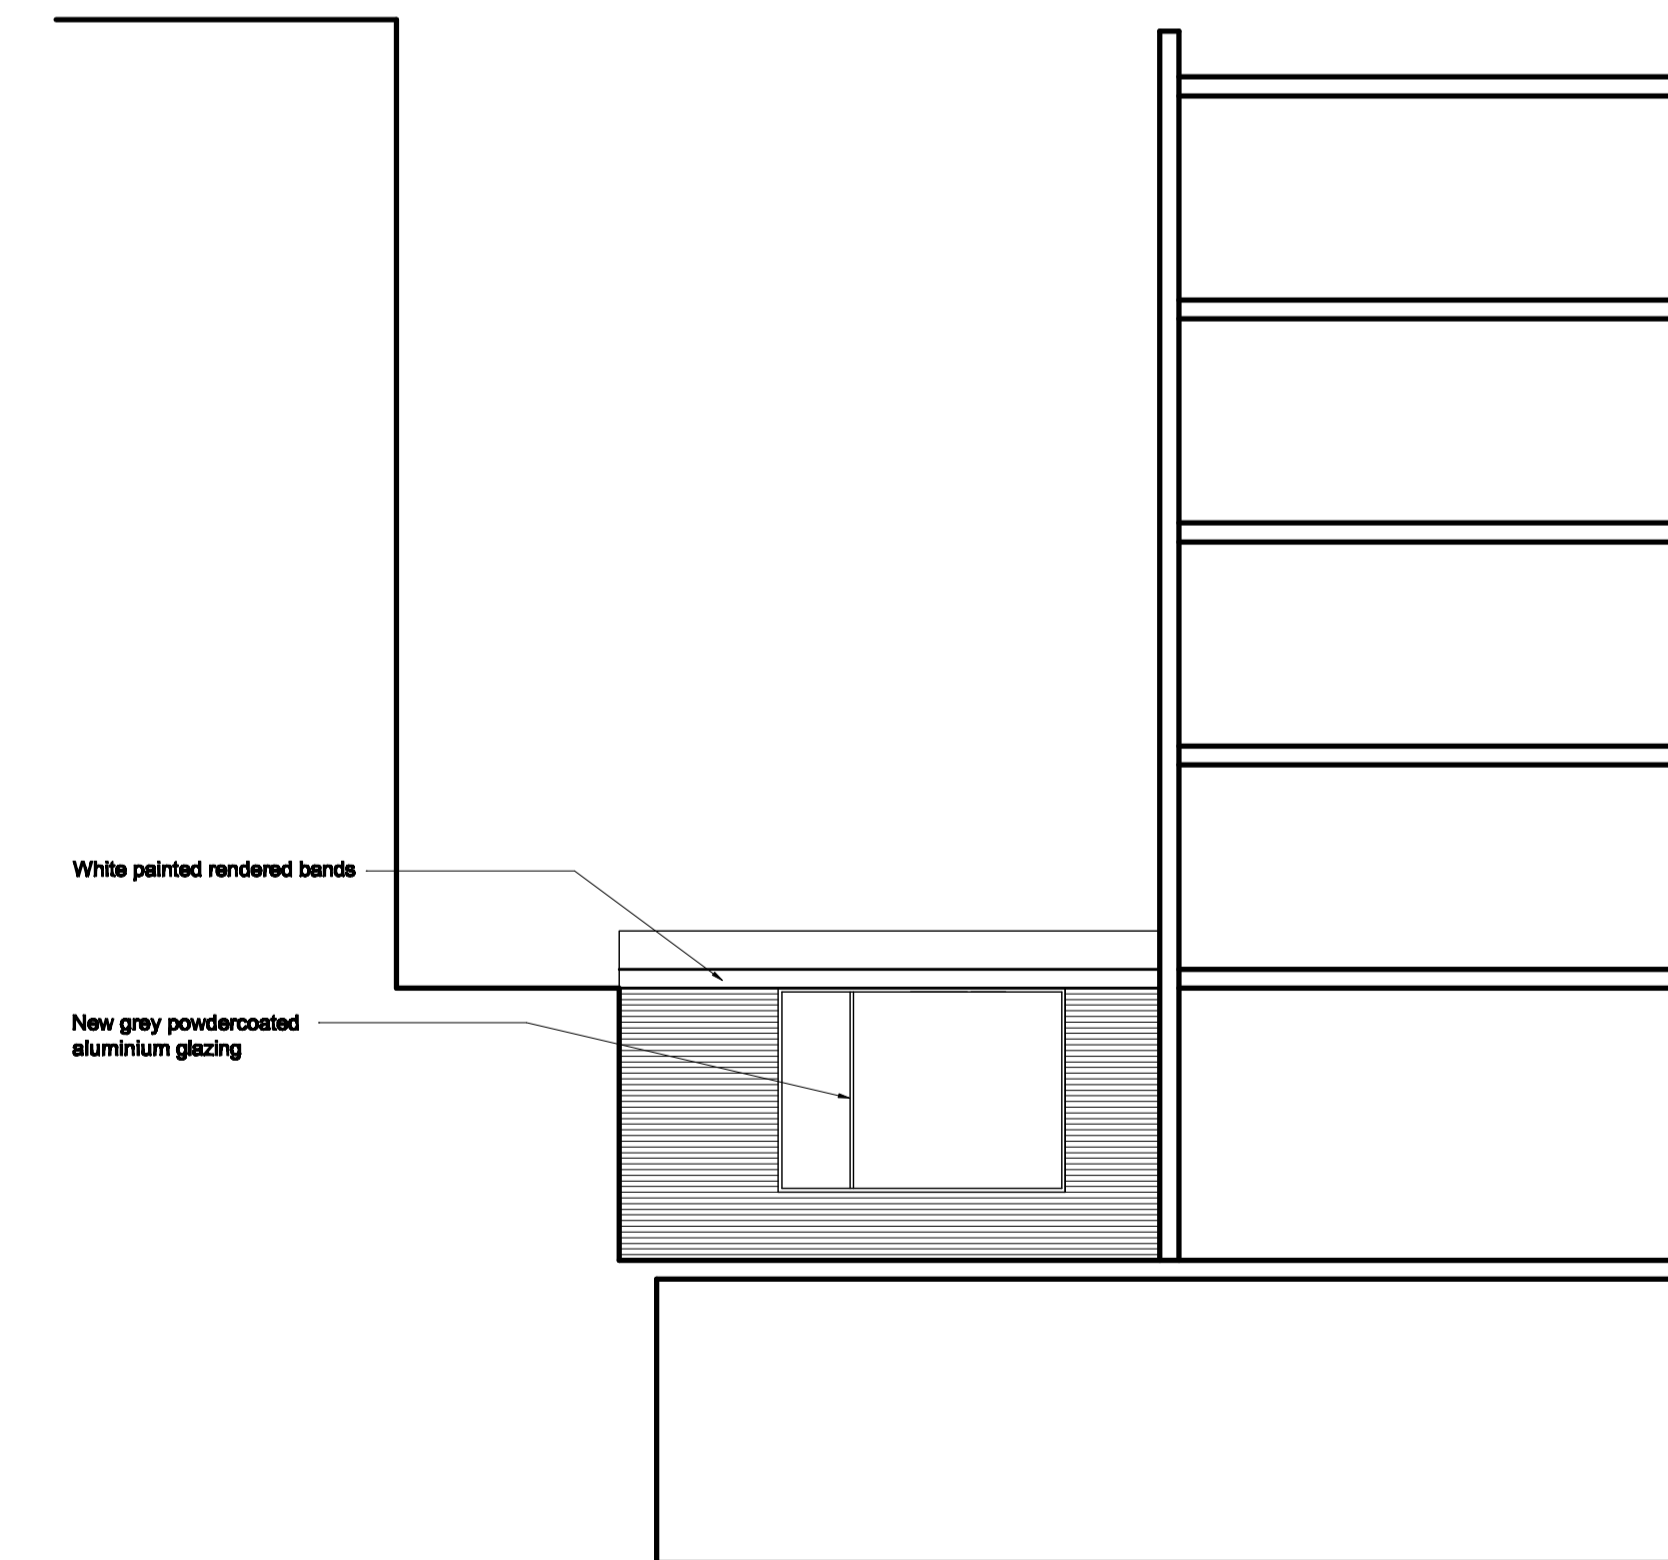

Proposed Courtyard Elevation

revisions

ALL FIGURED DIMENSIONS TO BE CHECKED ON SITE BY CONTRACTOR BEFORE COMMENCING WORK.
NO DIMENSIONS SCALED FROM THIS DRAWING

GB&P
Geoff Beardsley & Partners (UK) LLP
 CHARTERED ARCHITECTS AND CDM CO-ORDINATORS
 Elfin House, 1A Elfin Grove, Teddington, Middlesex TW11 8PD
 Tel: 020 86144374 Fax: 020 89779494
 www.gbperchitects.co.uk

client

NYRAFF LTD.

job

**67 - 74 SAFFRON HILL
 LONDON
 EC1N 8QX**

title

**FRONT EXTENSION
 PROPOSED REAR &
 COURTYARD
 ELEVATIONS**

dag no.

1500/232

scale **1:100 @ A1** date **JAN 2015**
1:200 @ A3