


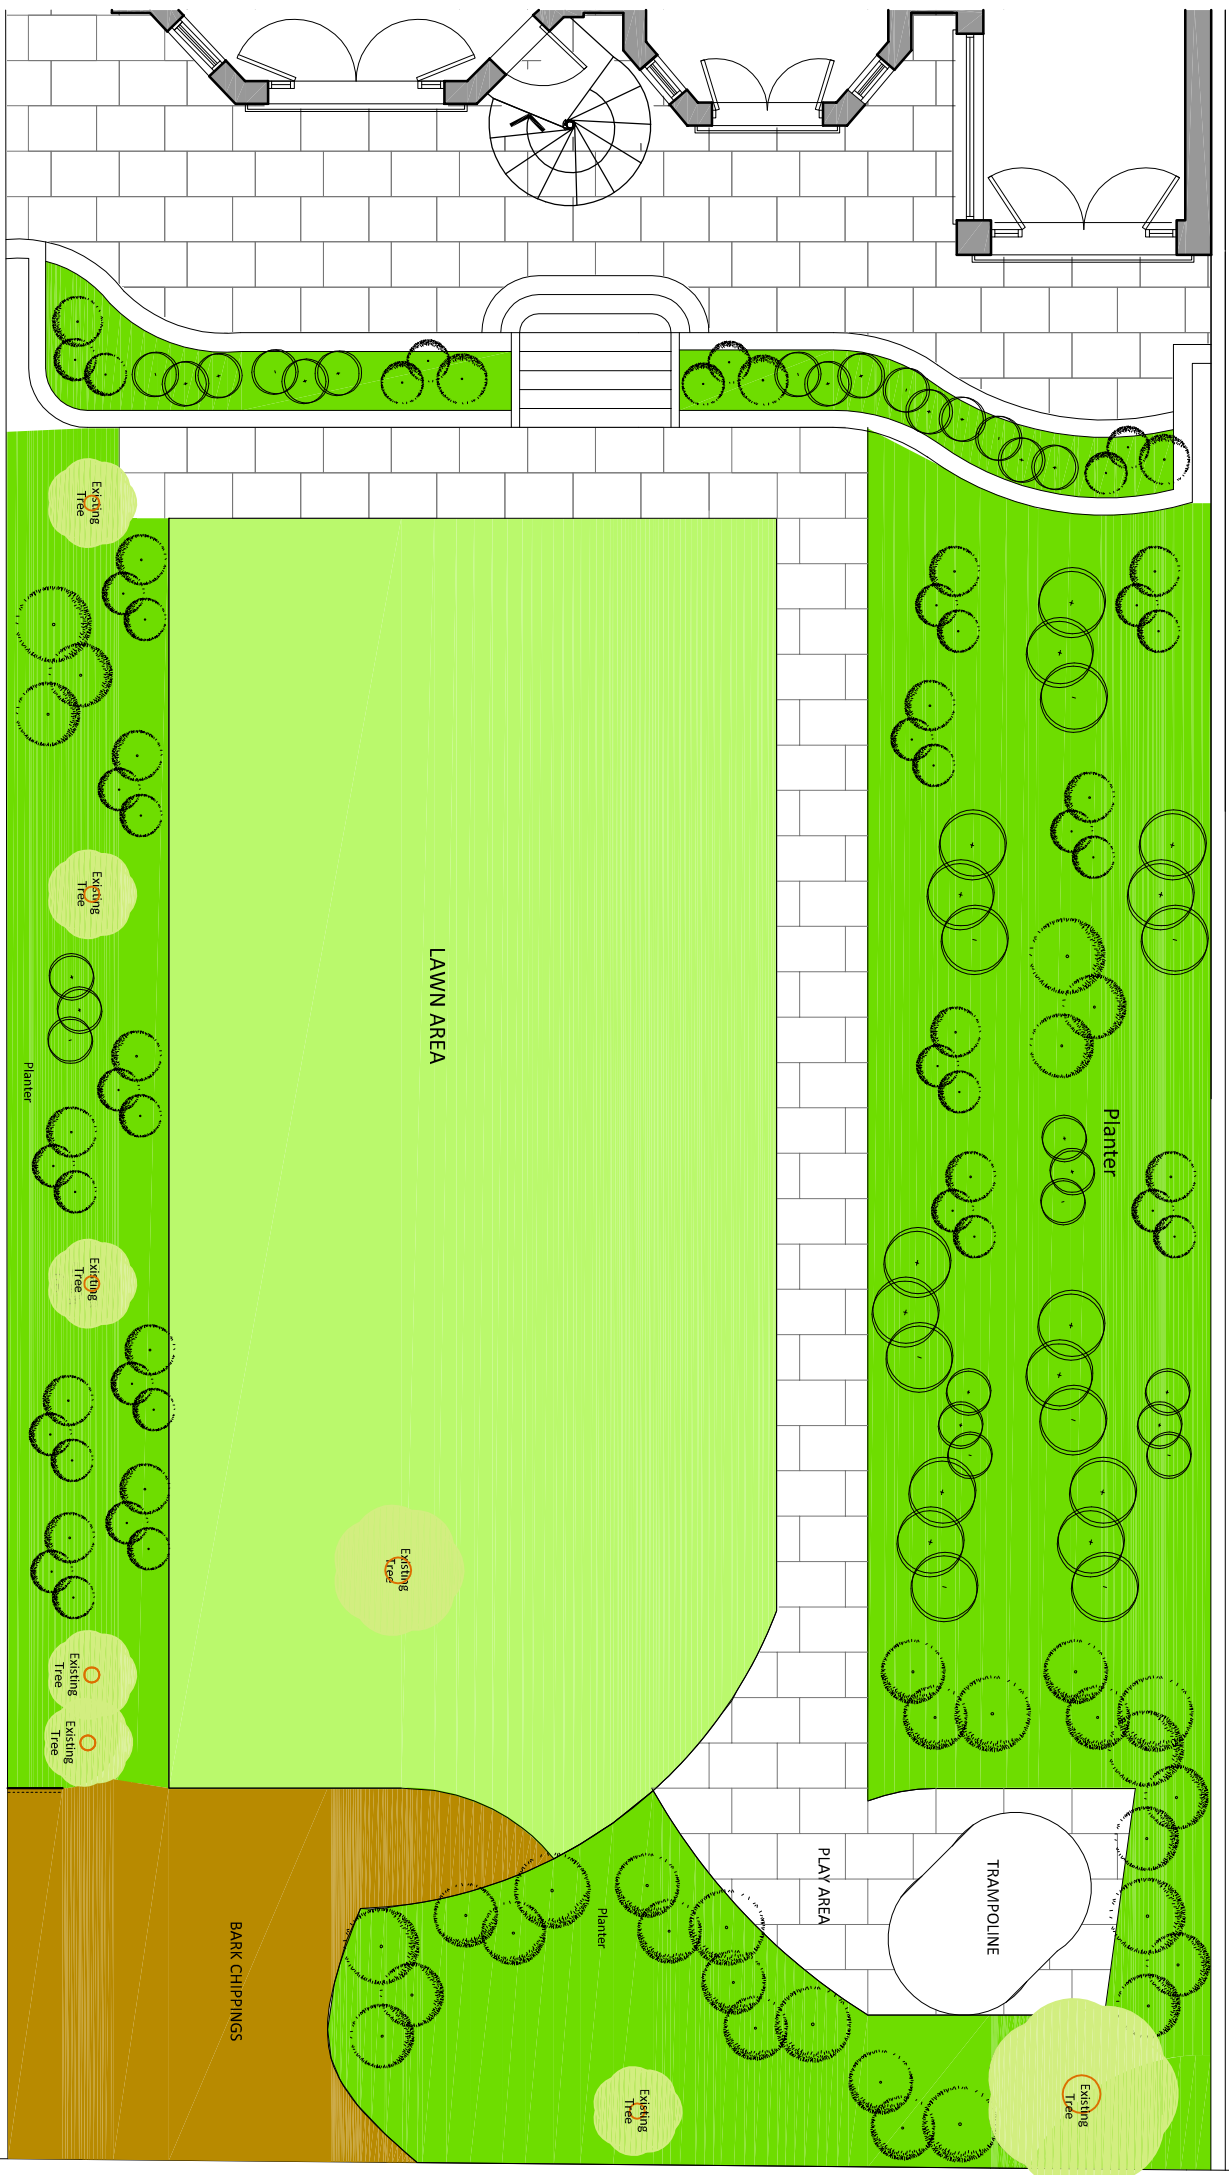

EXISTING - Ground floor garden plan




PROPOSED - Ground floor garden plan

- Existing planter to be cut back and bed shortened.
- Existing stone slab path to be removed and new turf to be laid.
- Existing stone slabs to be removed and new bonded rubber mulch to be laid.
- New planter and bedding to be created.
- New Umbris Louvre Gazebo to be installed width 4250 millimetres x length 6000 millimetres x Height 2600 millimetres
- Existing path to be widened.
- Existing tree bark to be removed and New 900 x 600 stone tiles to be laid.
- New 900 x 600 stone tiles to be laid and path created.
- New 4800 x 900 timber slatted housing for cooler, BBQ and Fridge



Example of an Umbris louvre gazebo.
Width 4250mm x Length 6000mm x Height 2600mm
The structure will be mainly aluminium with two timber louvre walls.
Including 4 supporting legs and integrated rain water drainage system.
All louvres are fully automated.
2 x 2400 WATT heaters to Umbris and 8 LED lights 6 WATT including dimming function.

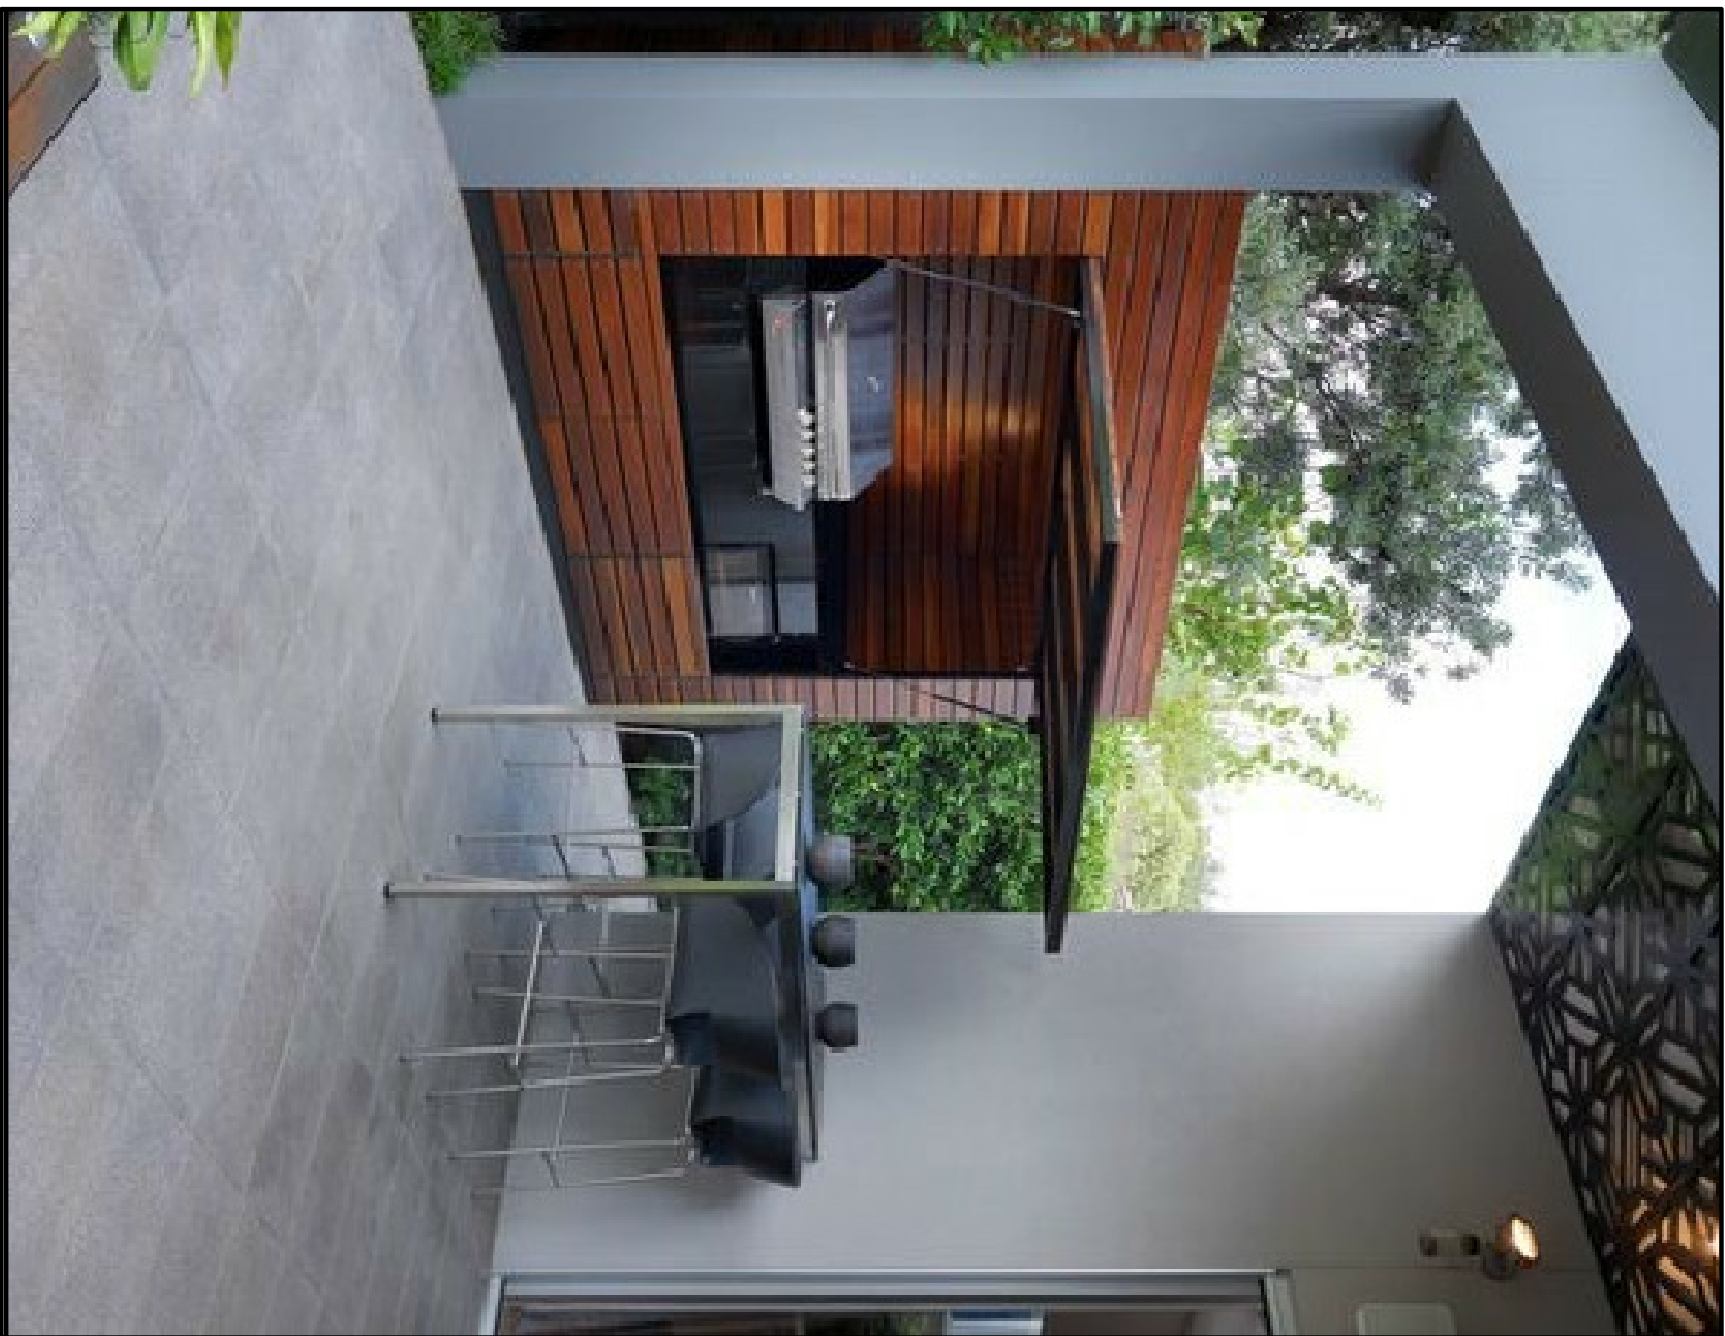

Example of joinery to proposed barbeque area

NOTE: All existing trees will be retained.

rev		Project	
Flats 1 & 2, 7 Strathray Gardens, London NW3 4PA			
client			
drawing			
PLANNING			
Existing & Proposed Landscaping Plans			
drawn	checked	date	
JRS	RS	26.05.2016	
scale		paper size	
1:100	@	A1	
drawing no	7905 / 301		

