



THIS DRAWING IS PROTECTED BY COPYRIGHT - FIGURED DIMENSIONS ONLY TO BE TAKEN FROM THIS DRAWING. DIMENSIONS TO BE CHECKED ON SITE AND ANY DISCREPANCIES REPORTED TO THE ARCHITECT IMMEDIATELY.				
PURPOSE OF ISSUE: (A)FOR COMMENT / CO-ORDINATION (B)FOR INFORMATION (C)FOR APPROVAL (D)FOR TENDER (E)FOR CONSTRUCTION (F)FINAL DESIGN DRAWING				
Rev	Rev Date	Revision Description	Drawn/ Checked	Purpose of Issue

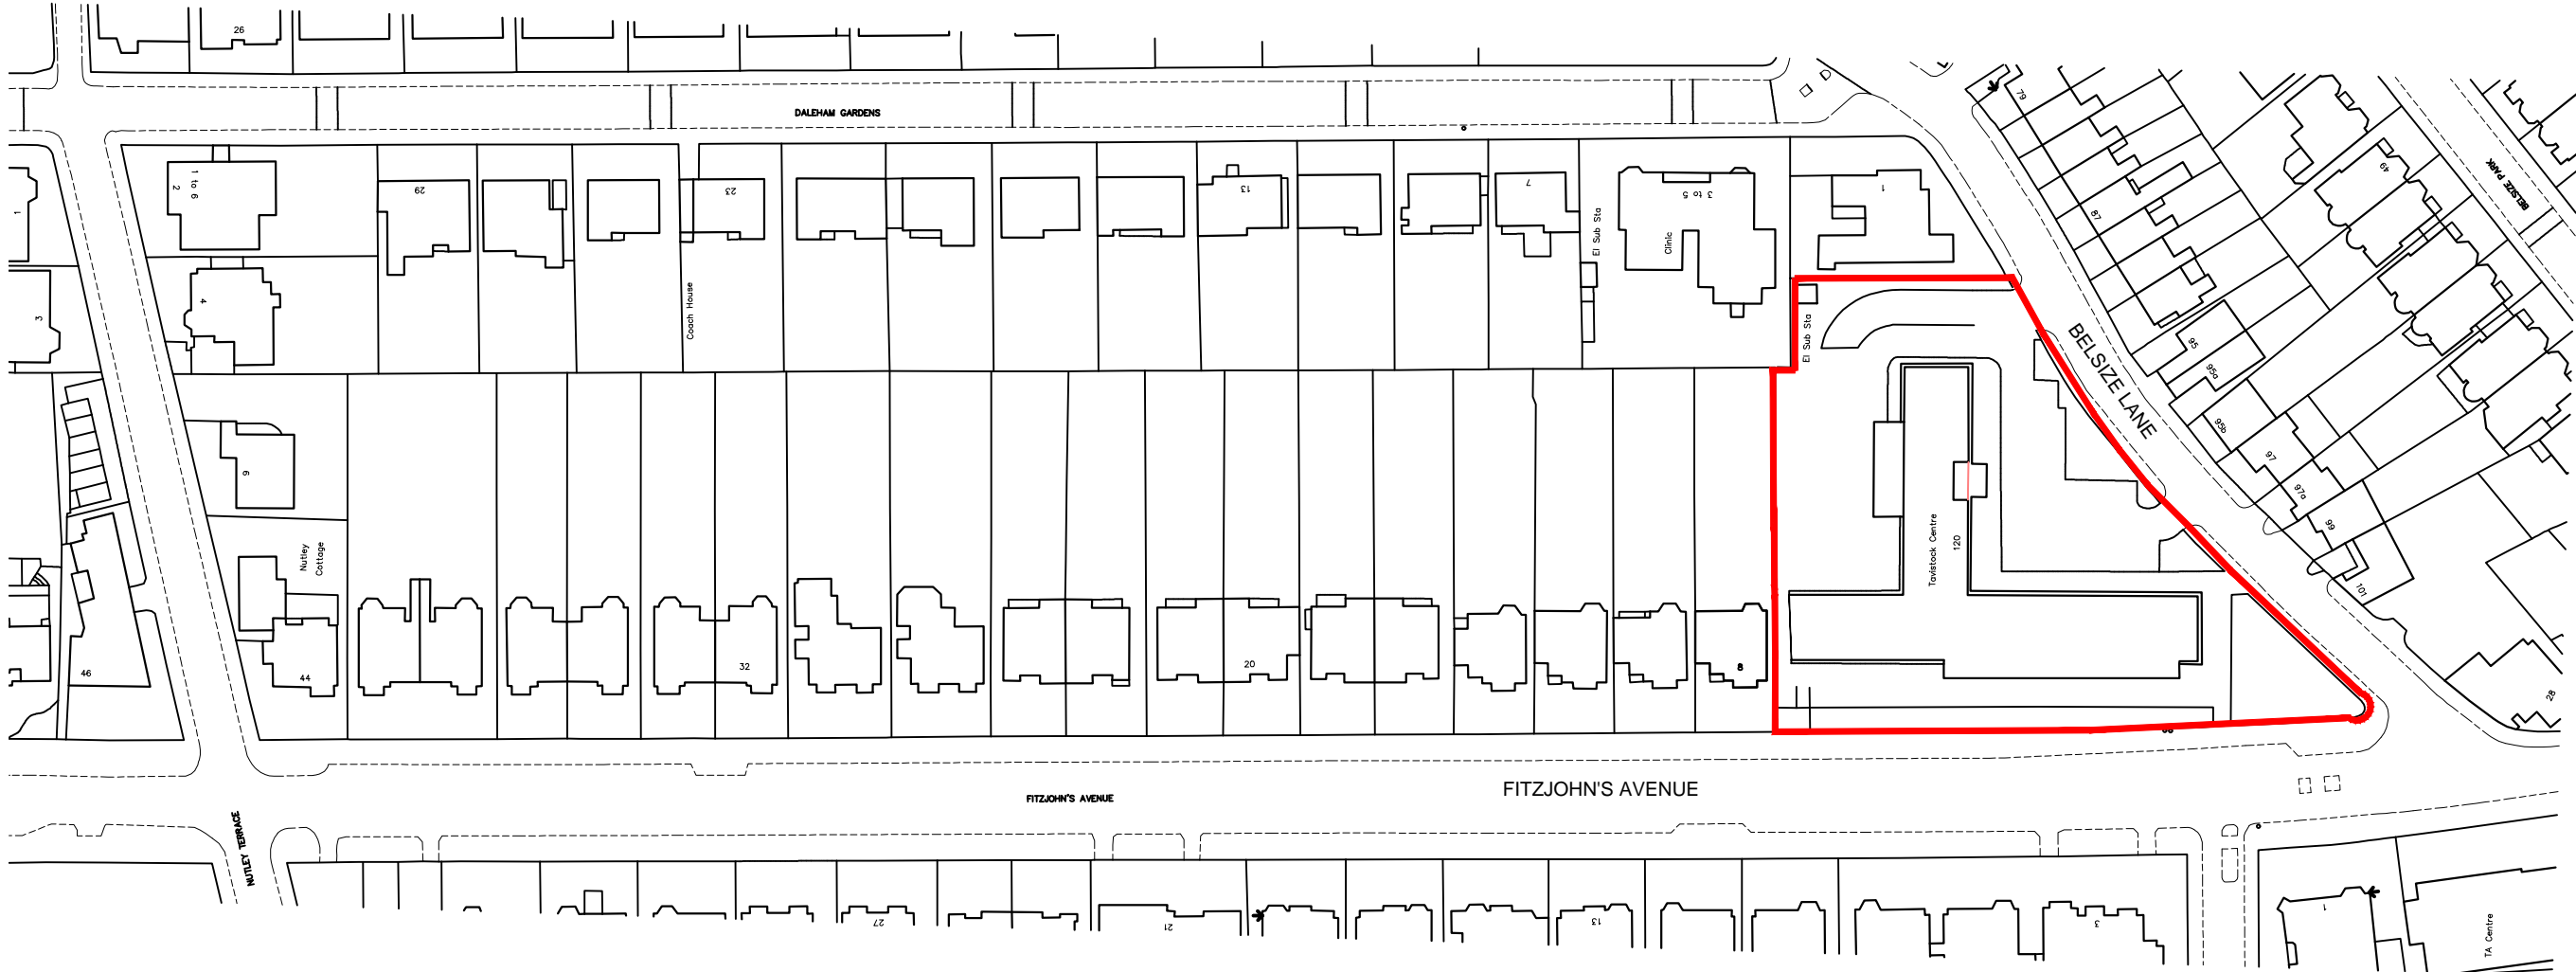

120 BELSIZE LANE AREA: .55Ha

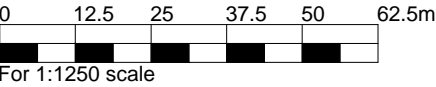

Location Plan	16014 JOB NUMBER	(00)002 DRAWING NUMBER	· REV
Tavistock + Portman NHS FT GIDS Office Feasibility	May 2016 DATE	1:1250@A3 SCALE	

Ansell & Bailey LLP Chartered Architects 24-32 Stephenson Way London NW1 2HD 020 7387 0141 architects@ansellandbailey.com

ANSELL + BAILEY