



Existing Schematic Section

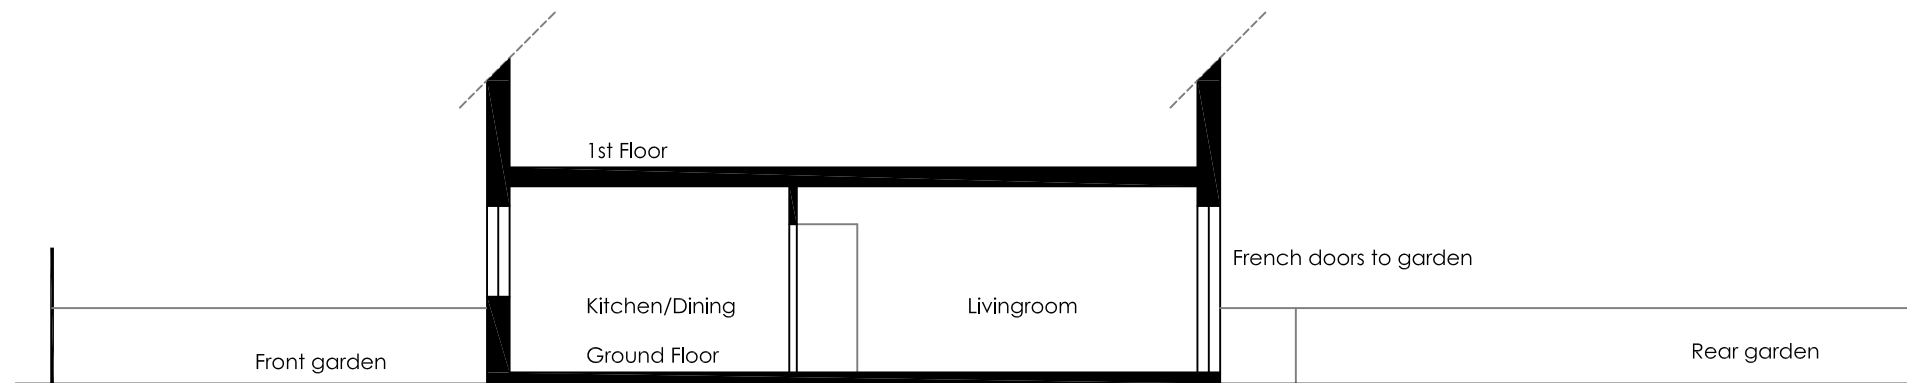

Proposed Schematic Section

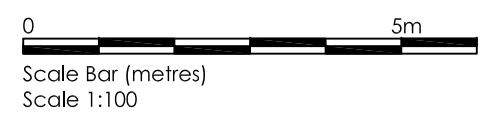

Project : Flat 16 Calgarth Amphyll Sq.
London NW1 2LA

Drawing : Schematic sections
Scale : 1:100 @ A3 Rev : -
Status : Planning

Dwg No : 0162101 - 003 Date : May 2016



77 Denison Road
SW19 2DJ London
LL@vnlarchitects.co.uk
www.vnlarchitects.co.uk

© THIS DRAWING IS THE COPYRIGHT OF VNL architects. It shall not be in any way used or reproduced without their prior written consent. All dimensions are to be checked on site or in the workshop prior to commencing any work. Work only to figured dimensions. Any discrepancies are to be reported to the Architect.