

14 Manley Street
Primrose Hill London, NW1
PLANNING APPLICATION
for Rear Terrace

REVISION A

DRAWING LIST

REVISION A - 26/05/2016


THE EXISTING BUILDING

14MS-E01	LOCATION PLAN	1:1250
14MS-E02	EXISTING SECOND FLOOR/ ROOF PLAN	1:50
14MS-E03	EXISTING REAR ELEVATION	1:50
14MS-E04	EXISTING SIDE ELEVATION AND SECTION AA	1:50

THE PROPOSAL


14MS-P01 A *	PROPOSED SECOND FLOOR/ ROOF PLAN	1:50
14MS-P02 A *	PROPOSED REAR ELEVATION	1:50
14MS-P03 A *	PROPOSED SIDE ELEVATION & SECTION AA	1:50

** Included in this issue*

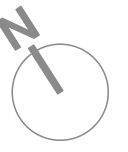

LEGEND

- 1. Flat roof terrace
- 2. Metal railings
- 3. Trafficable rooflight

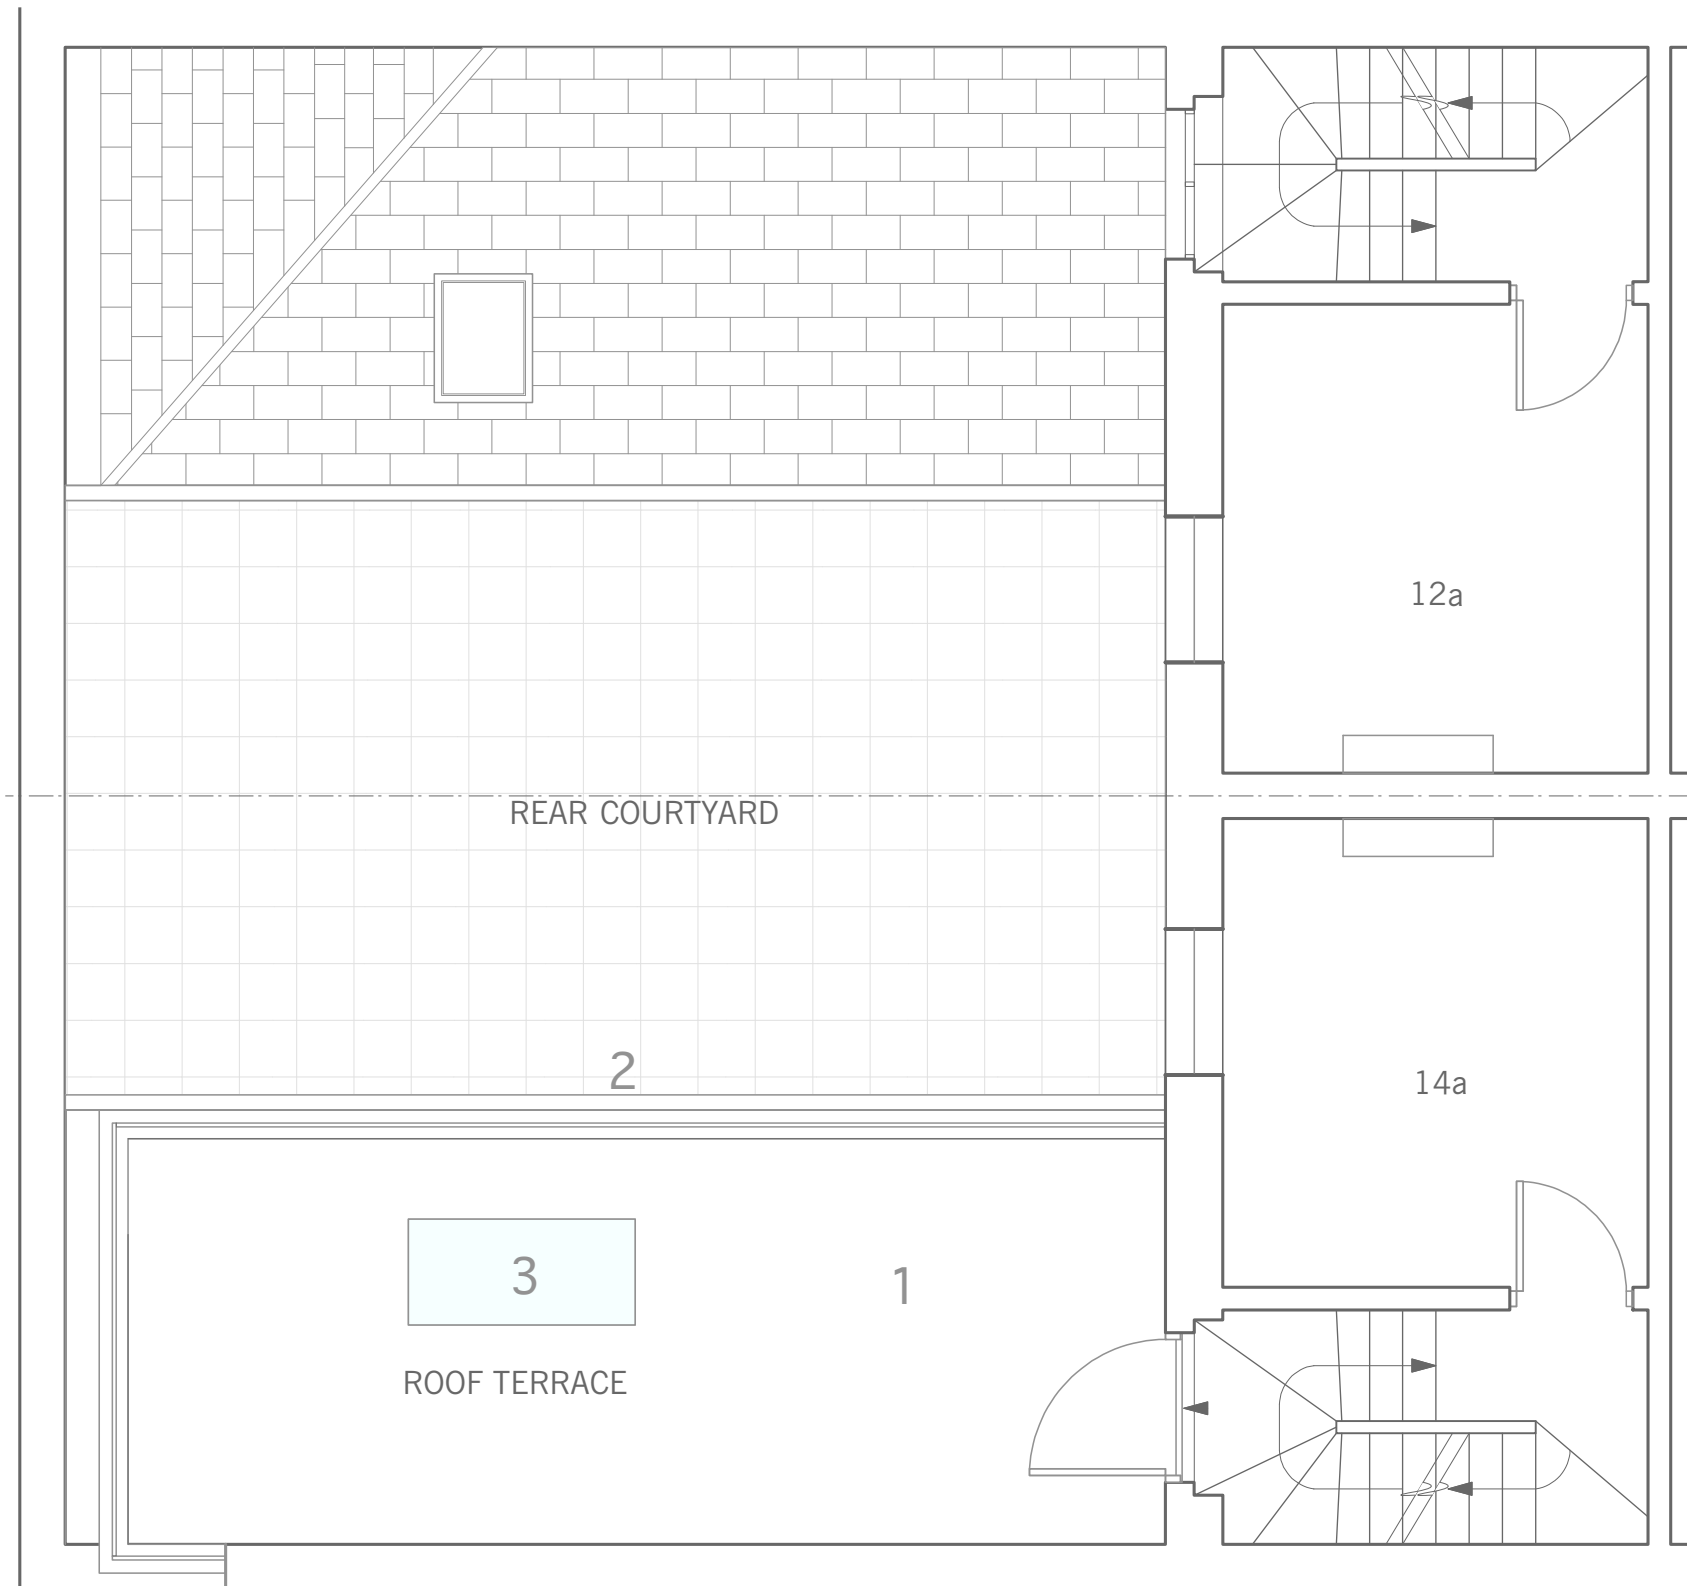

26.05.2016 Proposed conservatory omitted and parapet raised to show flat roof terrace. Level of window heights adjusted. Rev.A



LEGEND

- 1. Flat roof terrace
- 2. Metal railings
- 3. Windows to be raised 400mm




26.05.2016 Proposed conservatory omitted and parapet raised to show flat roof terrace. Level of window heights adjusted.

Rev.A



SIDE ELEVATION

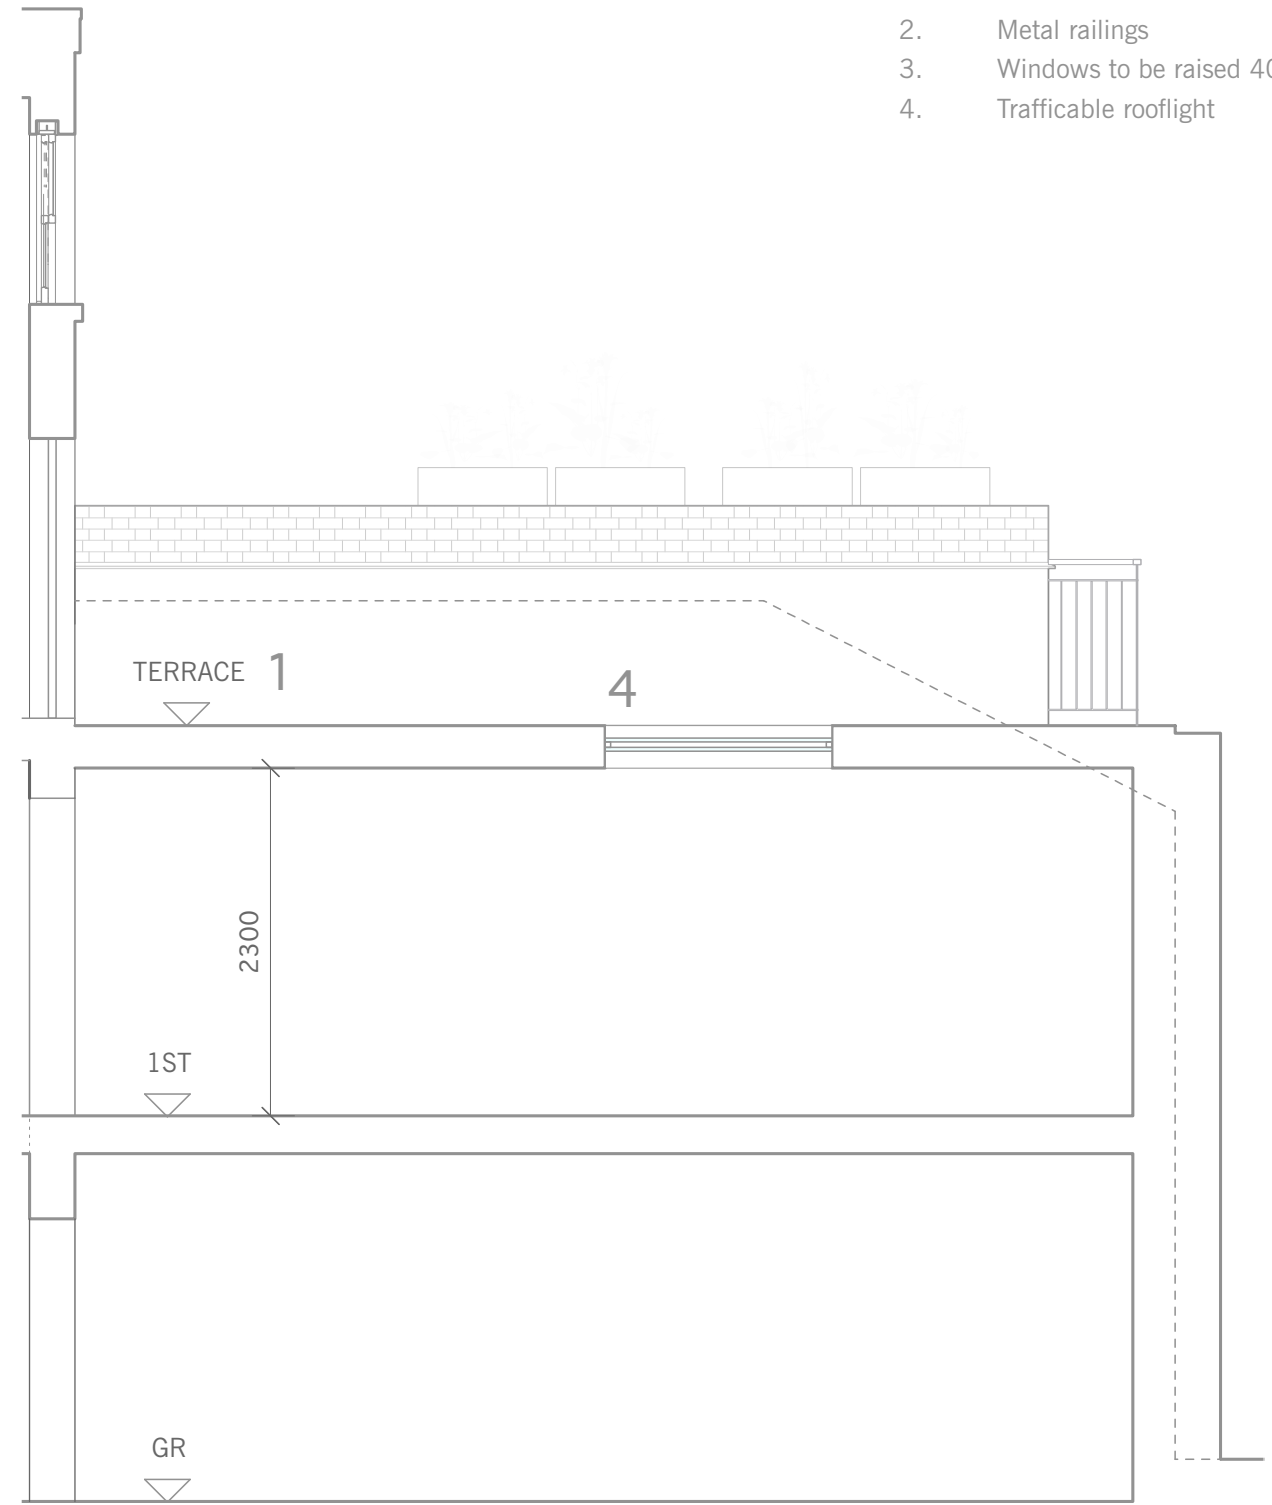

SECTION AA

LEGEND

- 1. Flat roof terrace
- 2. Metal railings
- 3. Windows to be raised 400mm
- 4. Trafficable rooflight



26.05.2016 Proposed conservatory omitted and parapet raised to show flat roof terrace. Level of window heights adjusted. Rev.A