




Revisions

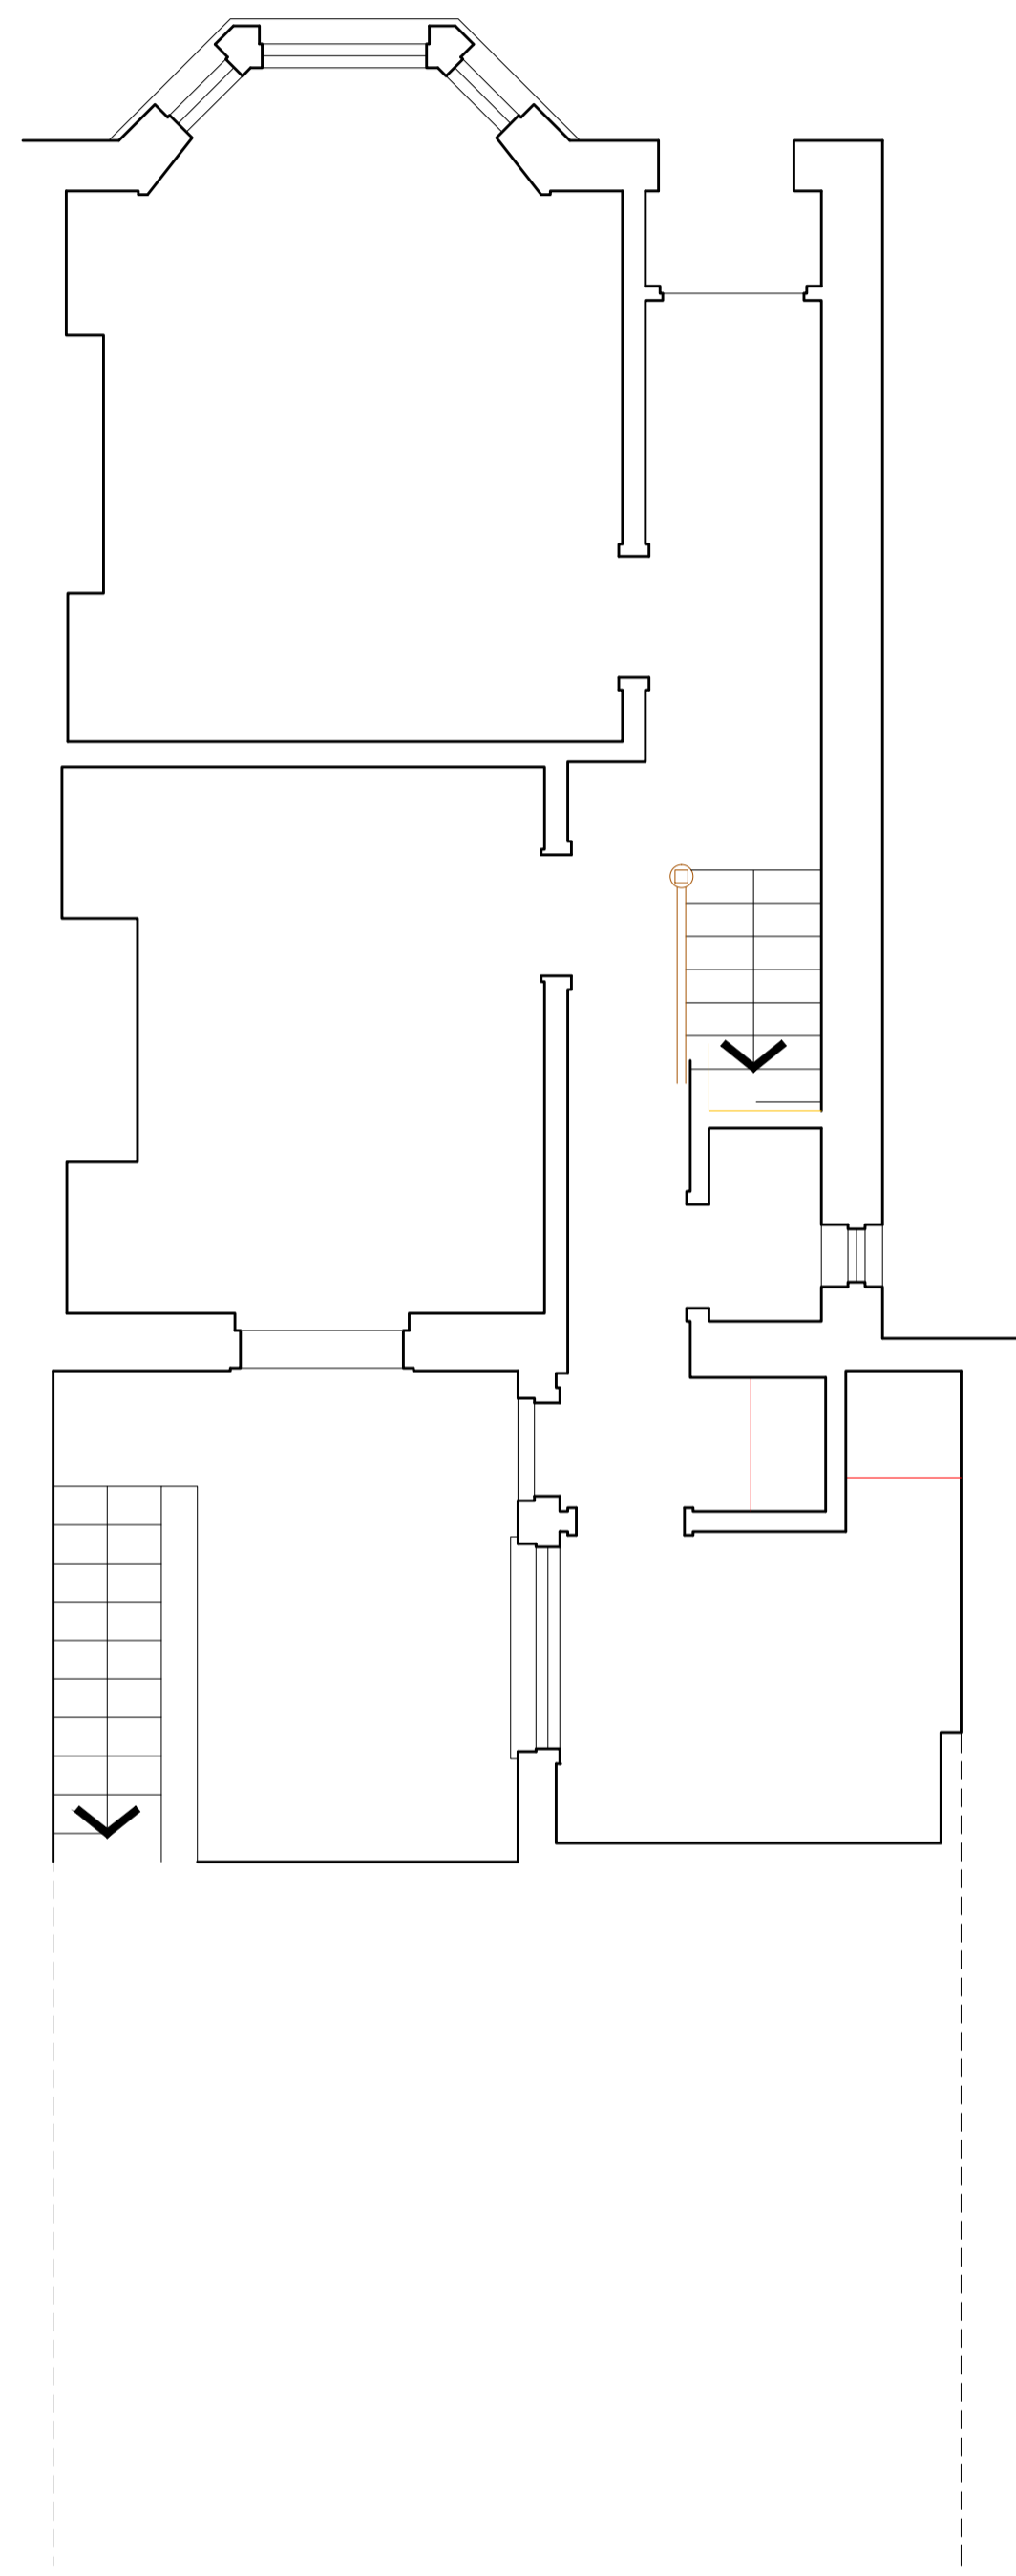


GROUND

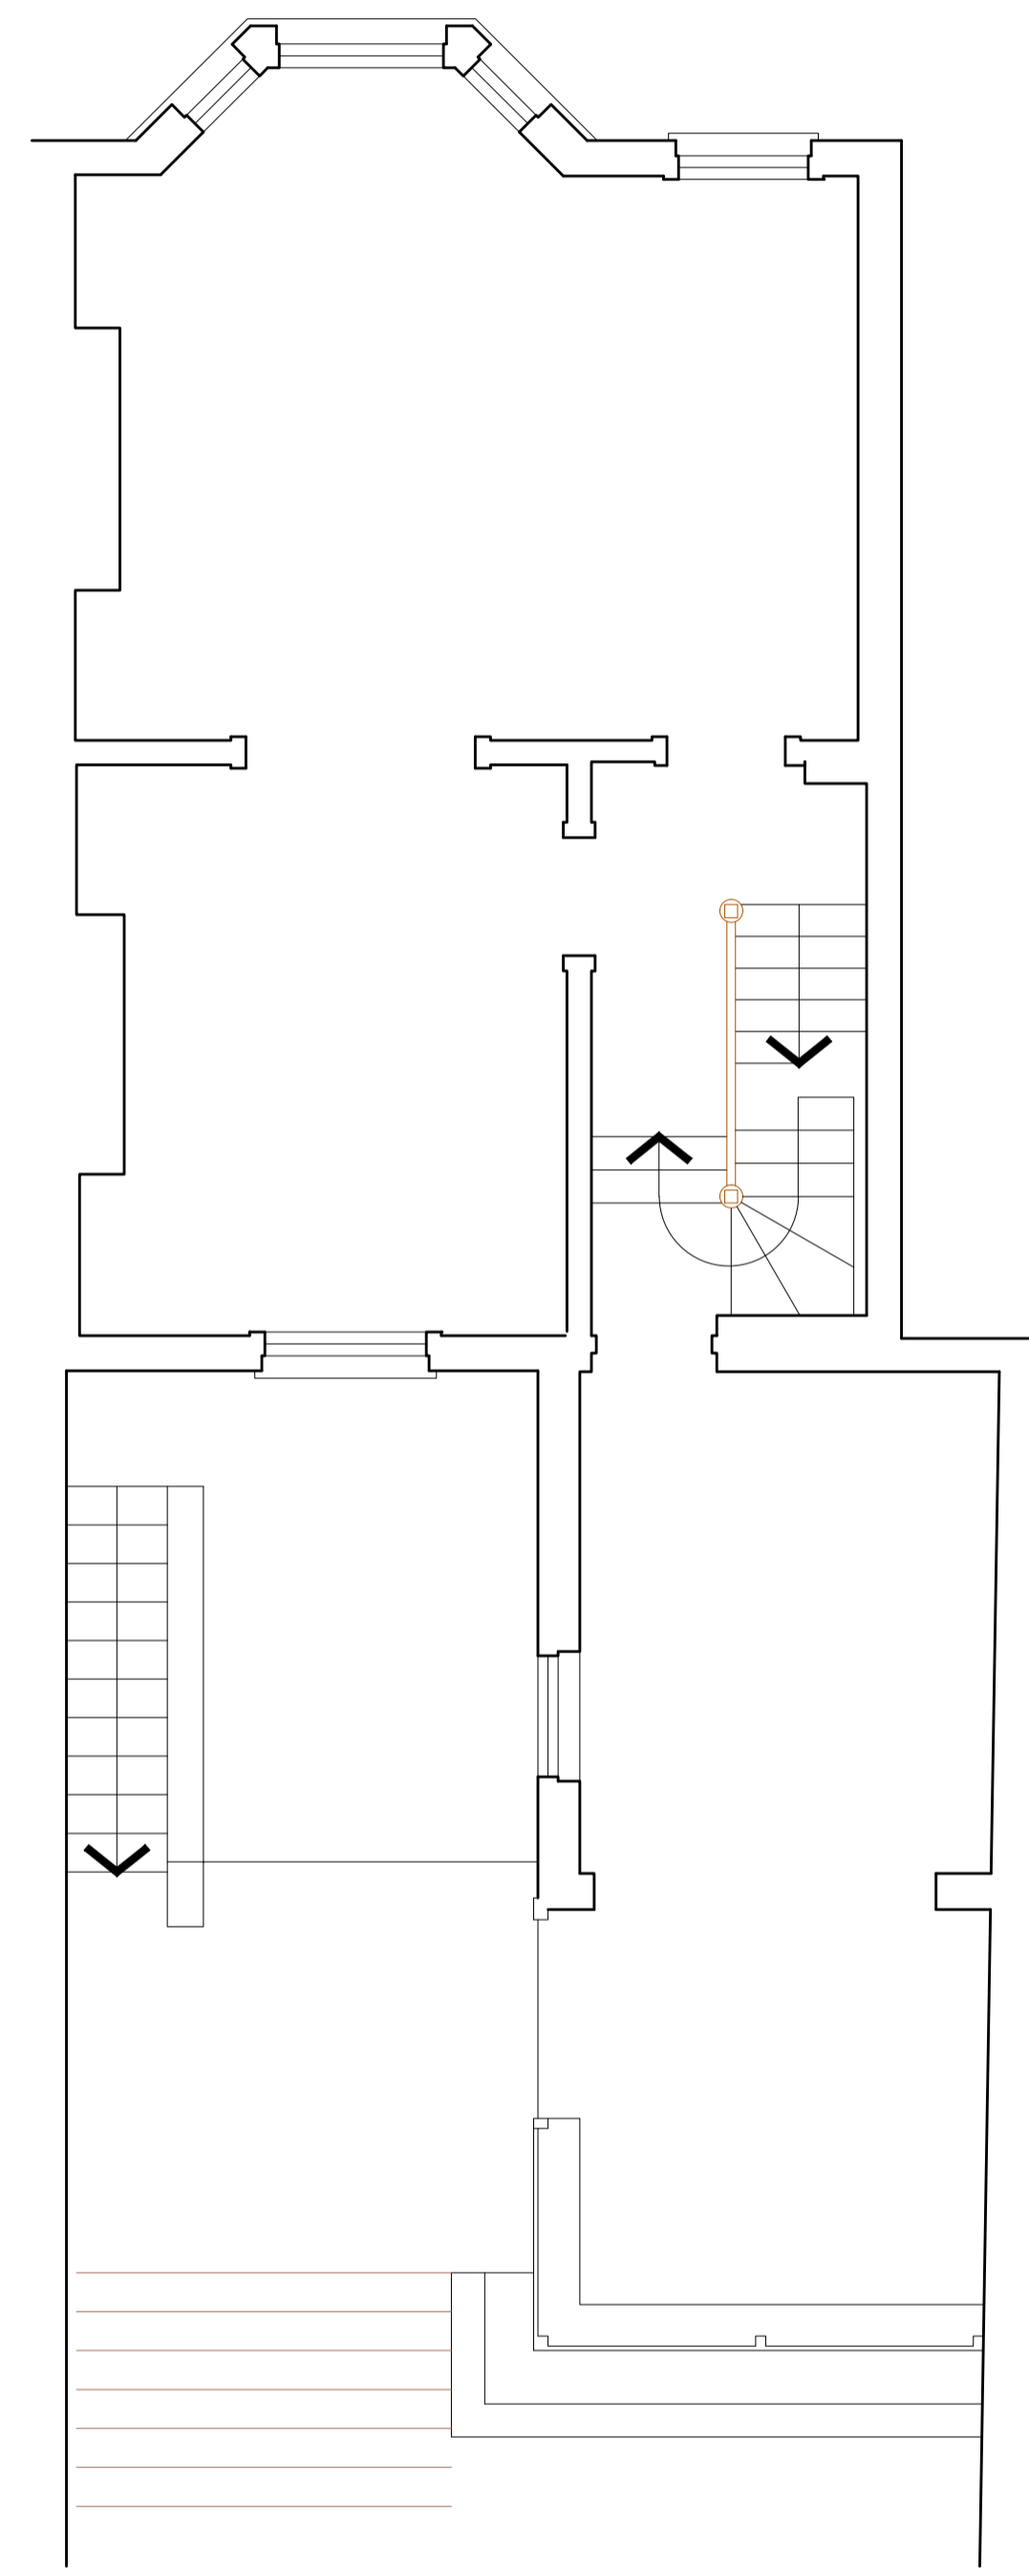


FIRST

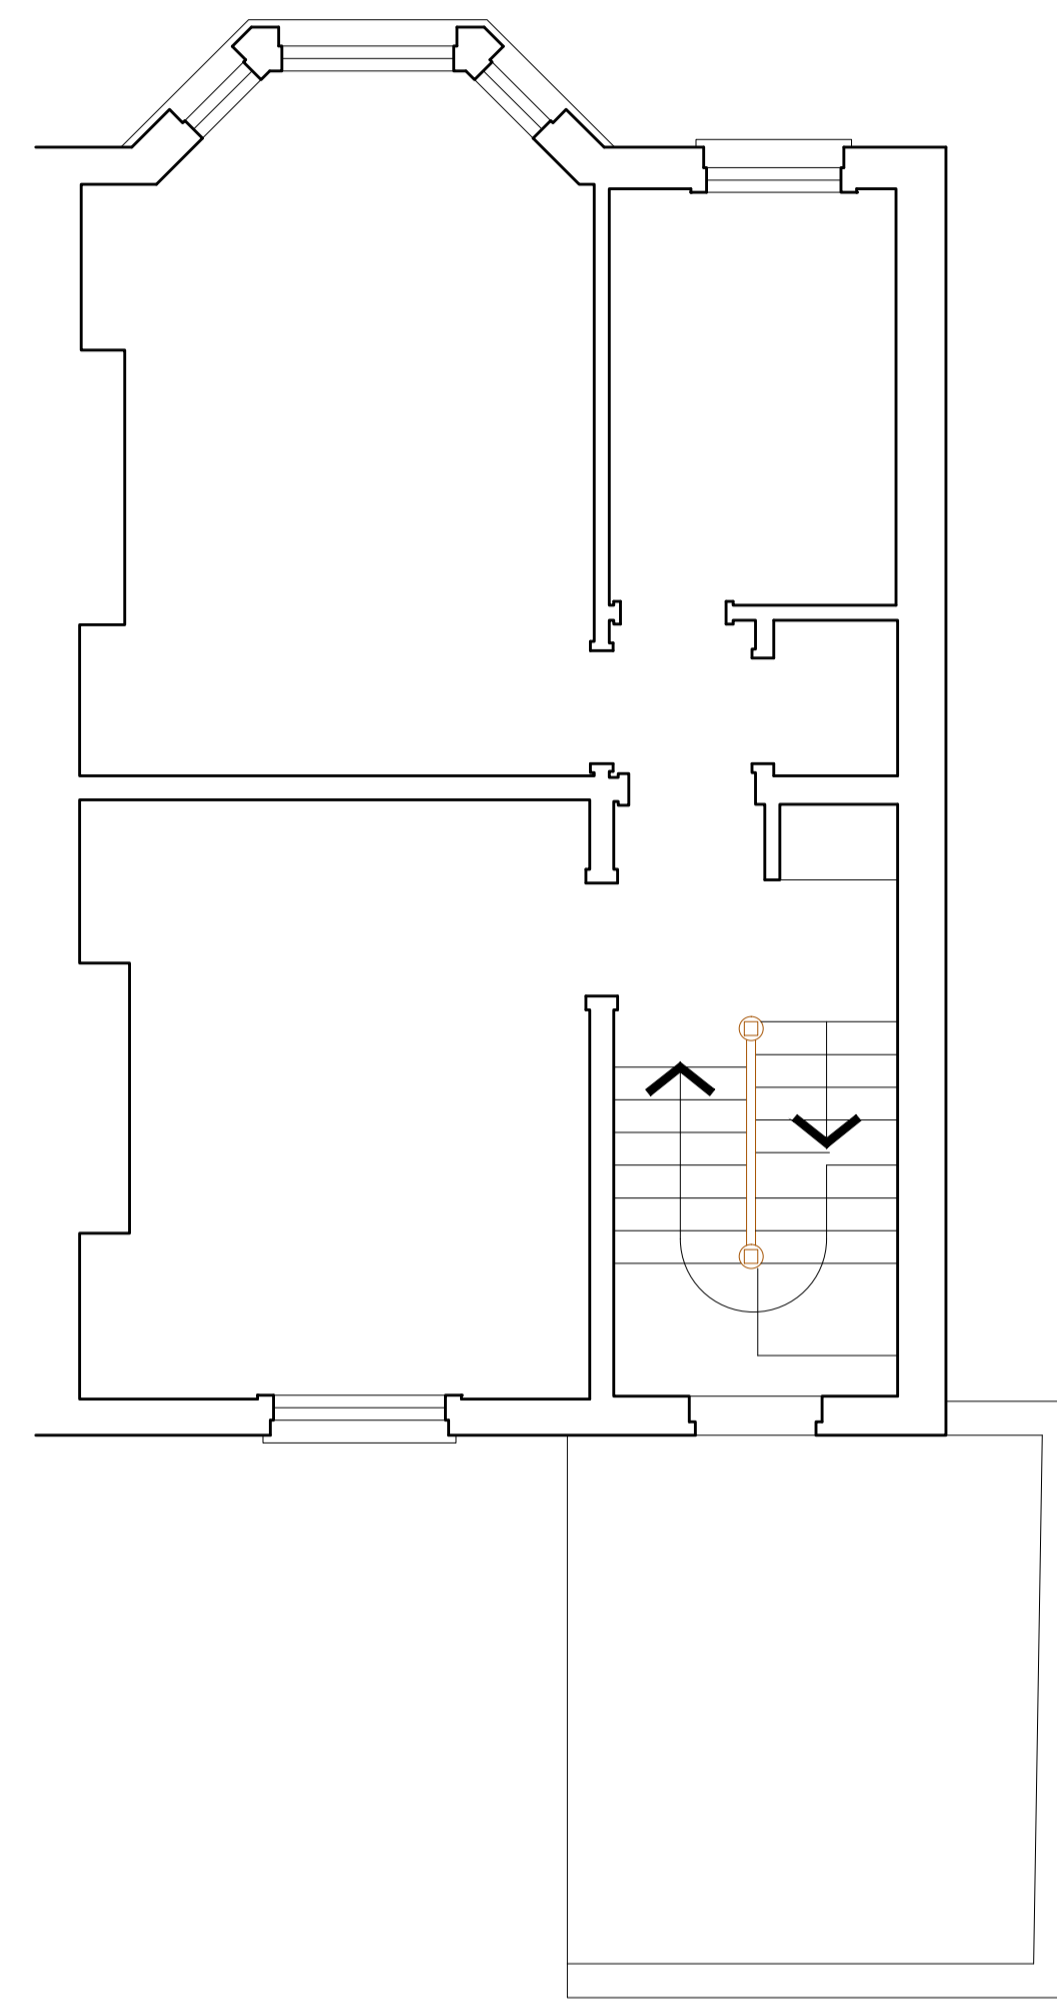

SECOND

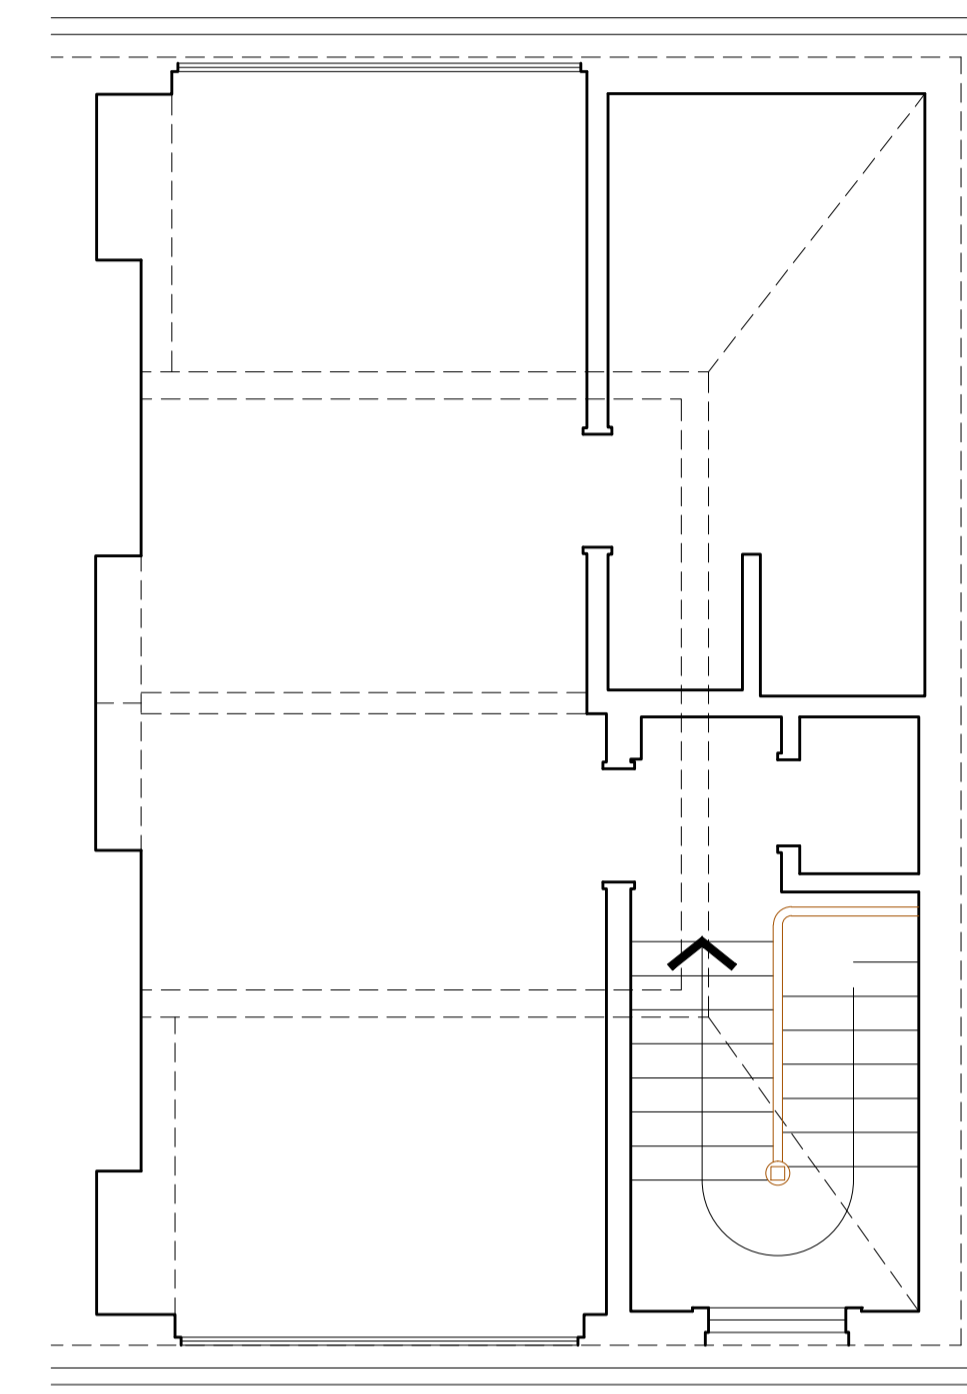

THIRD

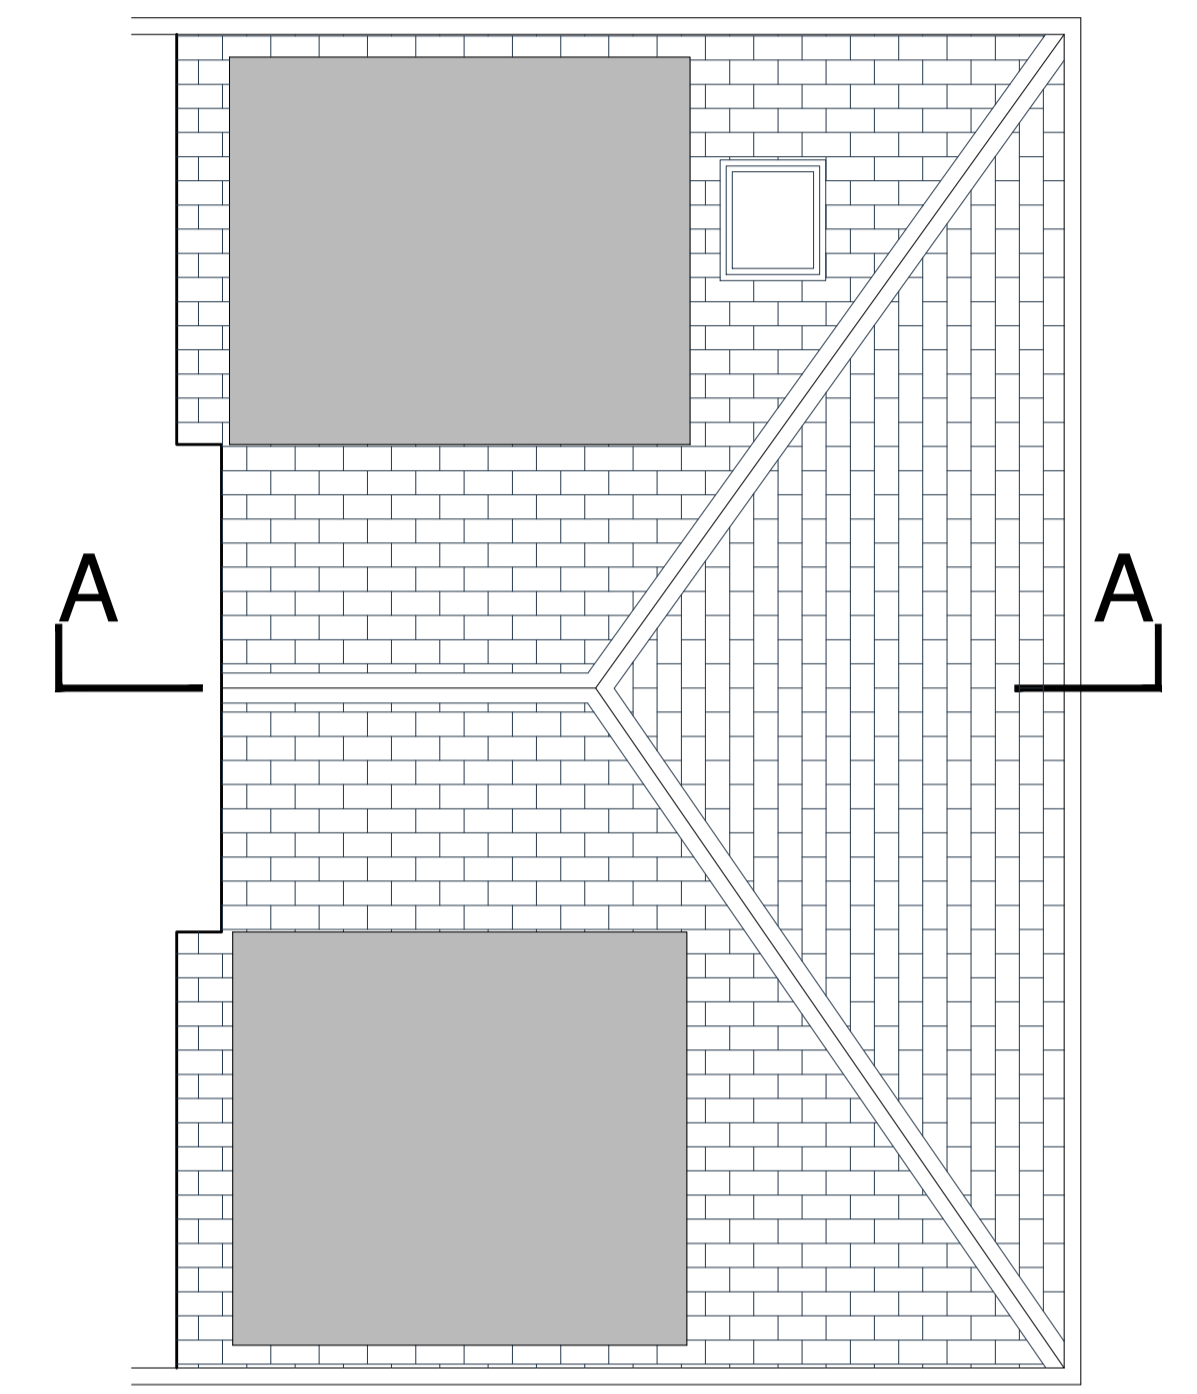

ROOF



Architecture and Design © Copyright
STEPHEN BRANDES ARCHITECTS
 5 Spedan Close Hampstead London NW3 7XF
 architects@brandes.co.uk Tel 020 7431 2225

Job Title
 35 SOUTH HILL PARK
 LONDON NW3

Drawing Title
 SURVEY
 PLANS

SCALE	1:50 @ A1	CAD Information
DATE	DEC 15	
DRAWN	SB	
ISSUE	SURVEY	

Job No.	Drawing No.	Rev.
570	001	A

EXISTING