


1. FRENCH DOORS

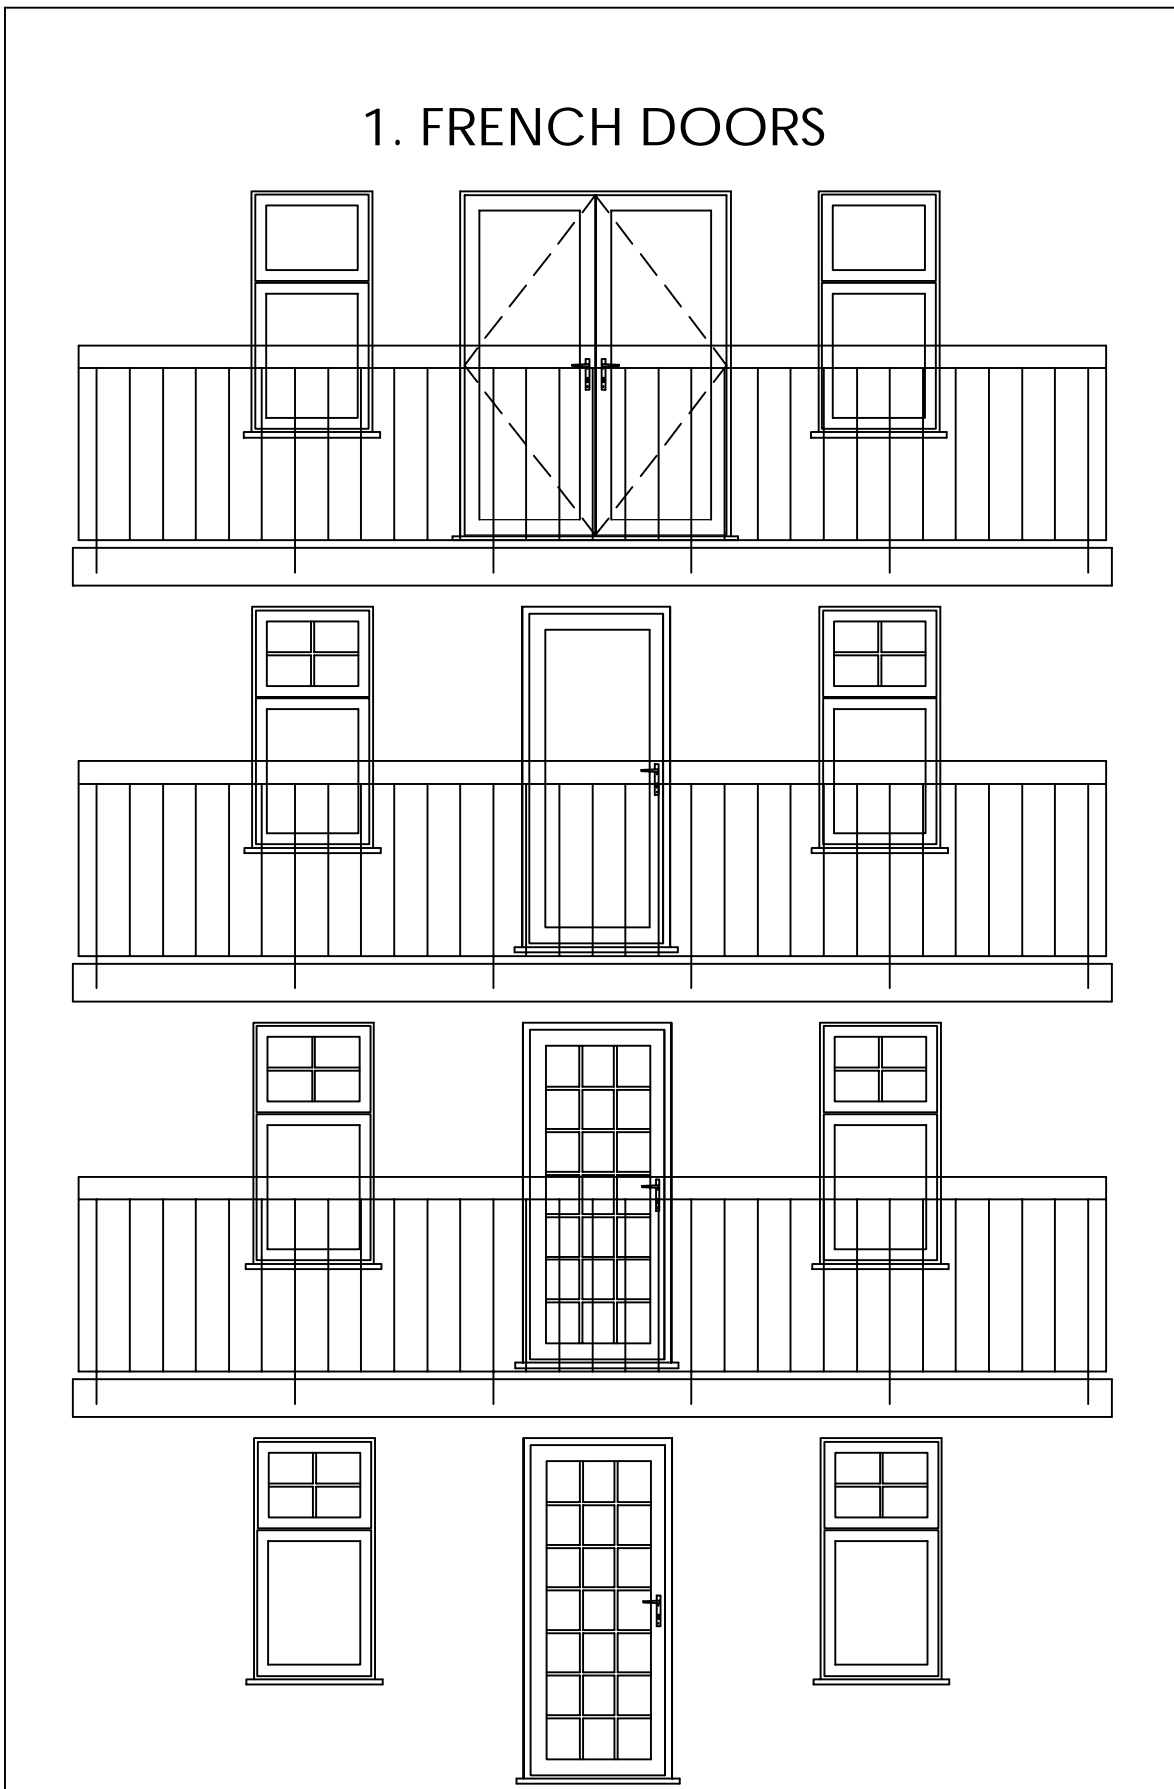

15
14
13
12
11
10
9
8
7
6
5
4
3
2
1

Scale Bar 1:100 (metres)

Scale - 1:50
(Produced on A3 Paper)

Drawers Initials:
SF

PROPOSED REAR ELEVATION

CONTRACT No.: 30141563

date: 12/05/2016

PROPOSED: DOOR REPLACEMENT
AT: 68 CHOLMLEY GARDENS
(INSTALLATION ADDRESS) LONDON
NW6 1AJ

FOR:..... MR A GEORGE

