



01 Type F Section

60min Fire Resistance  
Acoustic separation req.

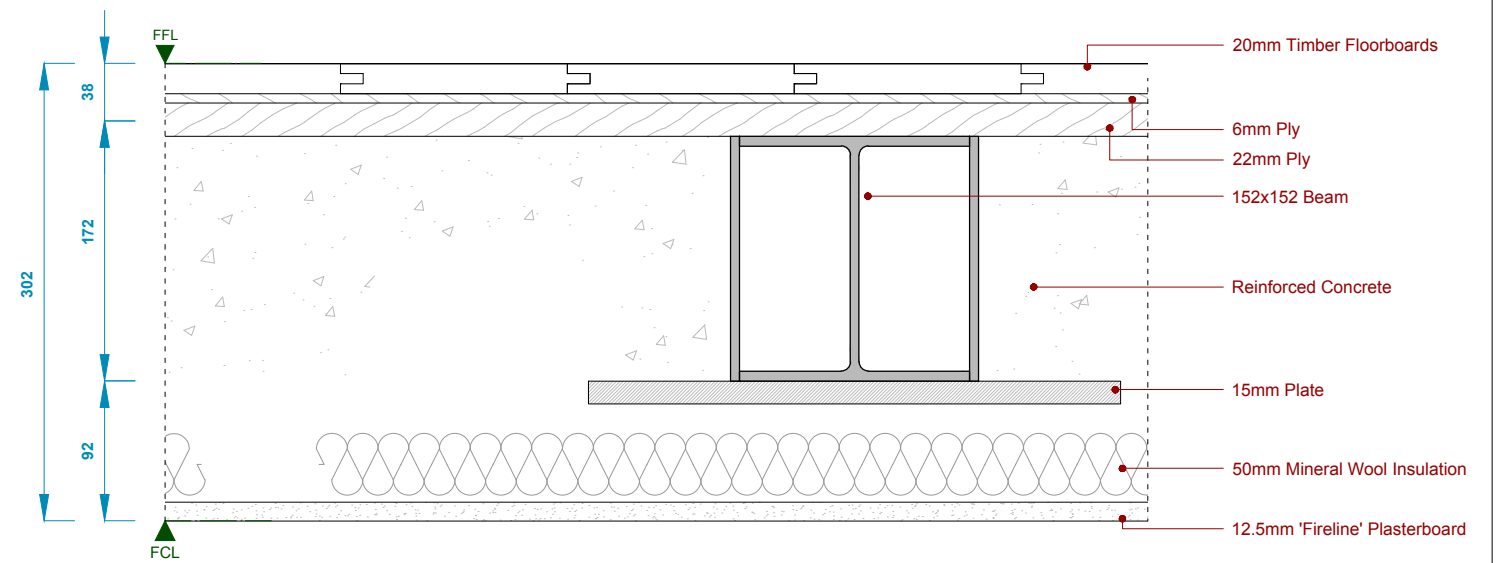

02 Type G Section

60min Fire Resistance  
Acoustic separation req.

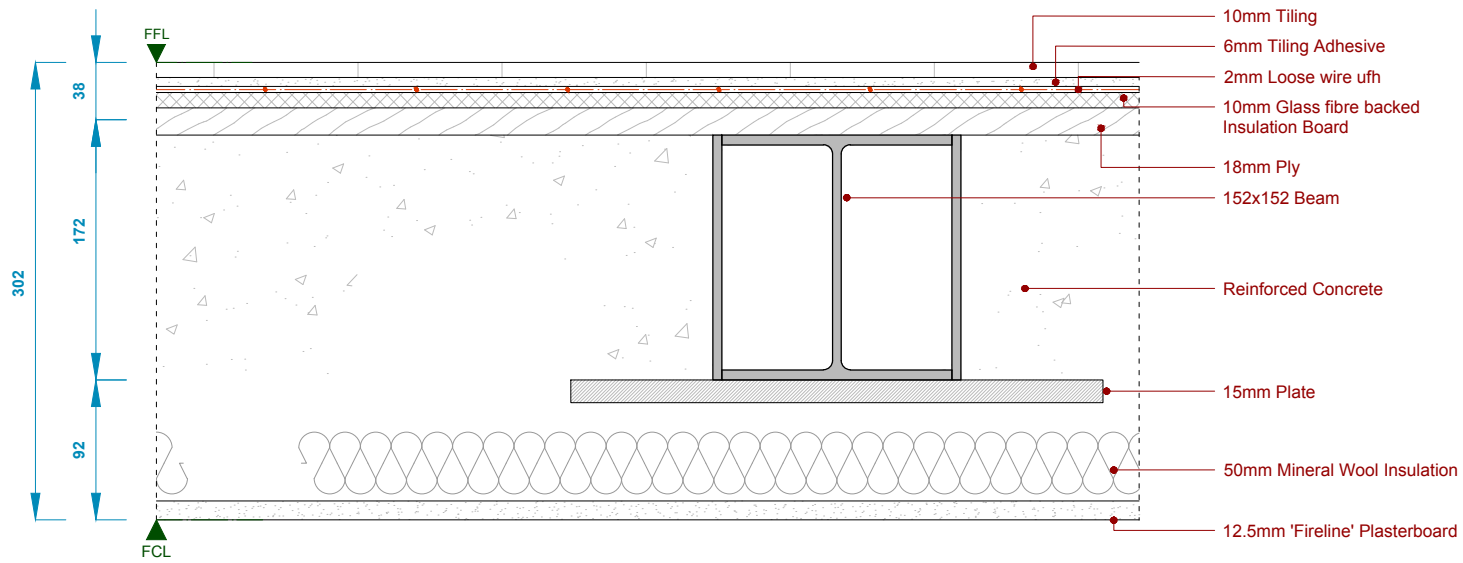

03 Type H Section

60min Fire Resistance  
Acoustic separation req.


NOTES

This drawing is the property of Birds Portchmouth Russum Architects (copyright reserved). This drawing is not to be copied, reproduced, retained or disclosed to any unauthorised person either wholly or in part without the specific consent in writing of Birds Portchmouth Russum Architects.

- No dimension to be scaled from drawings
- All dimensions to be verified by the contractor before work is commenced
- All works in accordance with BS and Manufacturers Specification

FLOOR BUILDUP KEY

Type A : LG Slate	Type C : UG Retail	Type F : +1 Carpet	Type J : +2 Resign w. Wet UFH
Type B : LG Stone	Type D : UG Retail	Type G : + Timber Floor	
	Type E : UG Retail	Type H : +1 Tiled w. Dry UFH	

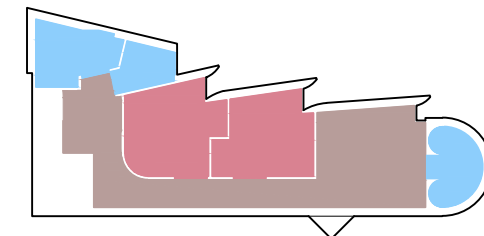

Rev: A	Note: Amended following Detail Development	Date: Apr 2016
Drawing Scale: 1:5 @ A3		
Project: 69 Highgate High Street, London		Issue/Date: 20.5.16
Drawing: Typical Floor Details : +1		Status: Tender
Drawing No: HG.DT.822	Scale: 1:5 @ A3	
<b>BIRDS PORTCHMOUTH RUSSUM ARCHITECTS</b> Unit 11, Union Wharf 23 Wenlock Road, London N1 7SB t. 020 7253 8205		