




04 Plan : Second Floor  
W.1

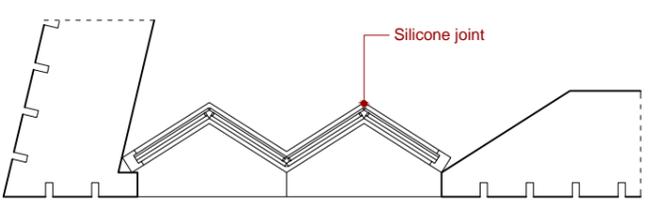

03 Plan : First Floor  
W.1

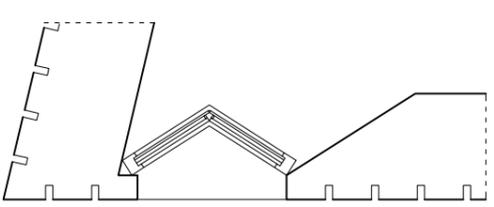

02 Plan : Upper Ground  
W.1

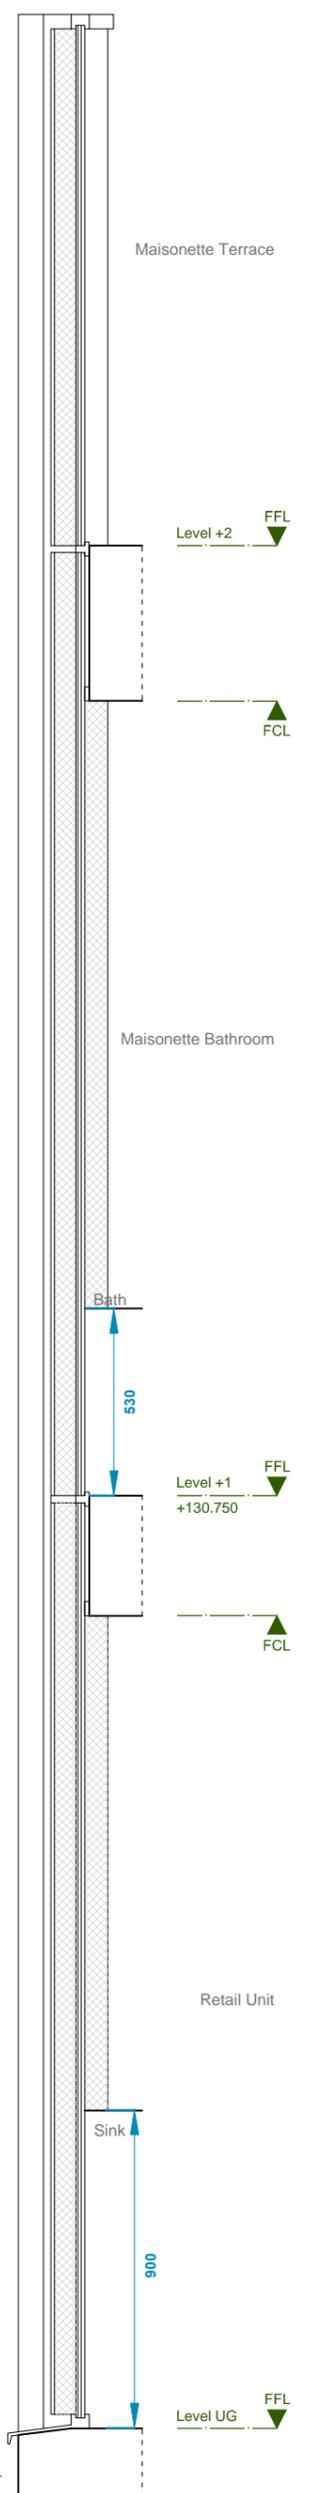


05 Section  
W.1

**NOTES**


This drawing is the property of Birds Portchmouth Russum Architects (copyright reserved). This drawing is not to be copied, reproduced, retained or disclosed to any unauthorised person either wholly or in part without the specific consent in writing of Birds Portchmouth Russum Architects.

1. No dimension to be scaled from drawings  
2. All dimensions to be verified by the contractor before work is commenced

Glazing by IQ Glass or similar approved

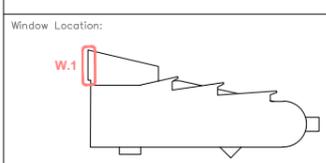


Rev:	Note:	Date:
Project:	69 Highgate High Street, London	Issue/Date: 26.2.16
Drawing:	Windows : W.1	Status: Tender
Drawing No:	HG.DT.961	Scale: 1:20 @ A3
<b>BIRDS PORTCHMOUTH RUSSUM ARCHITECTS</b> Unit 11, Union Wharf 23 Wenlock Road, London N1 7UB T. 020 7253 8205		

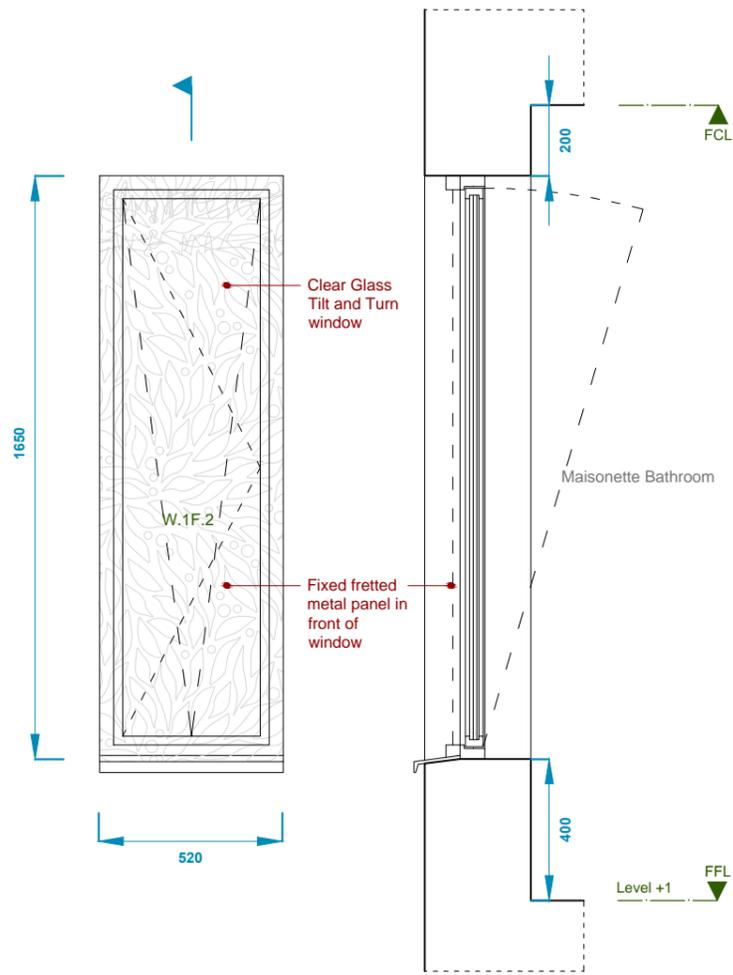


02 External Elevation  
W.2


03 Section  
W.2

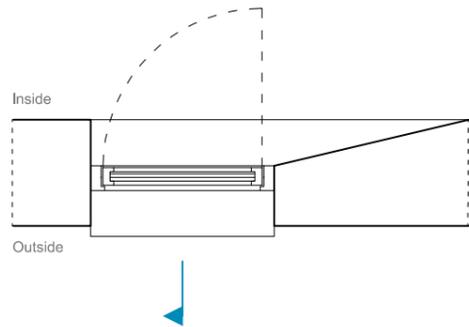


01 Plan  
W.2

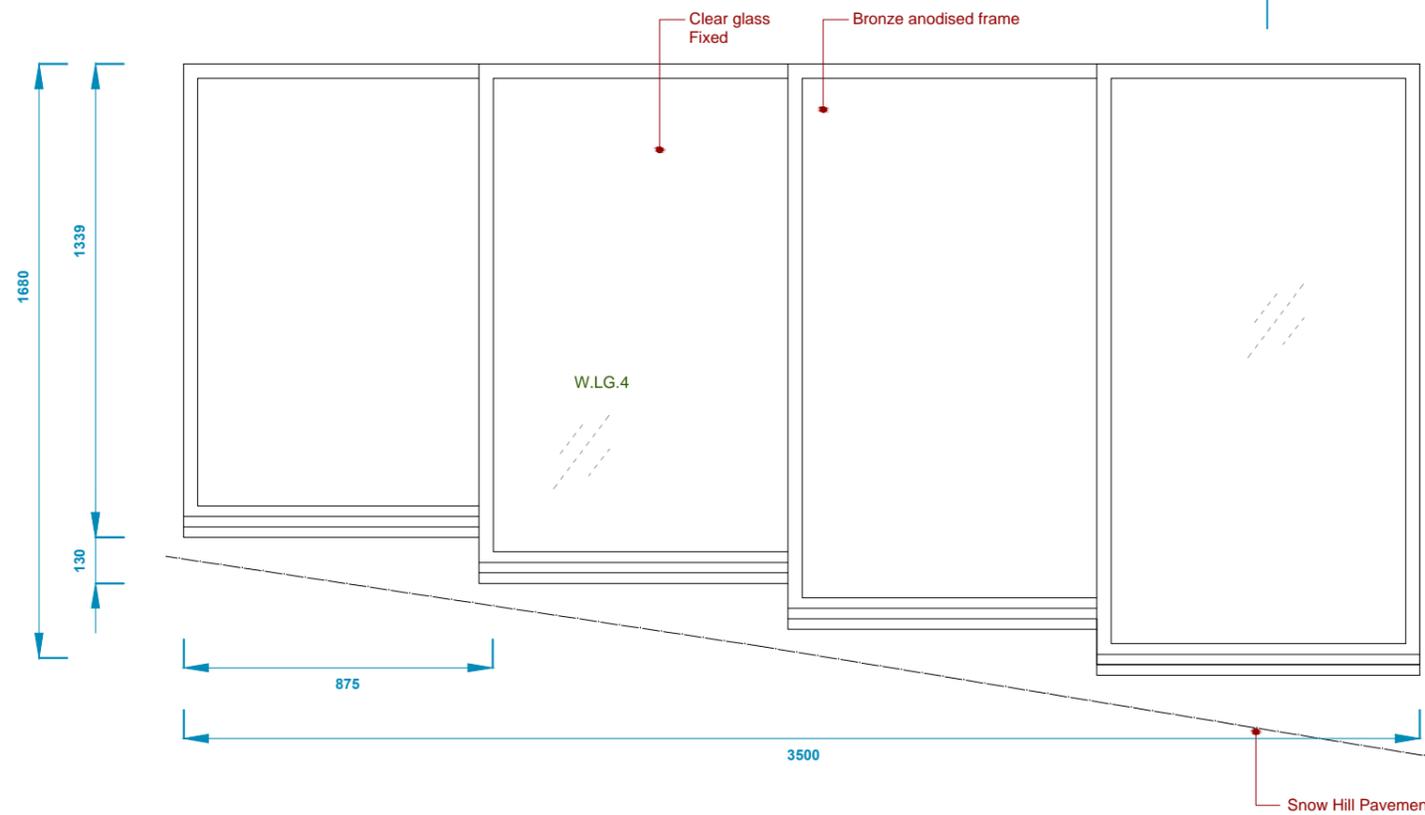

05 External Elevation  
W.4

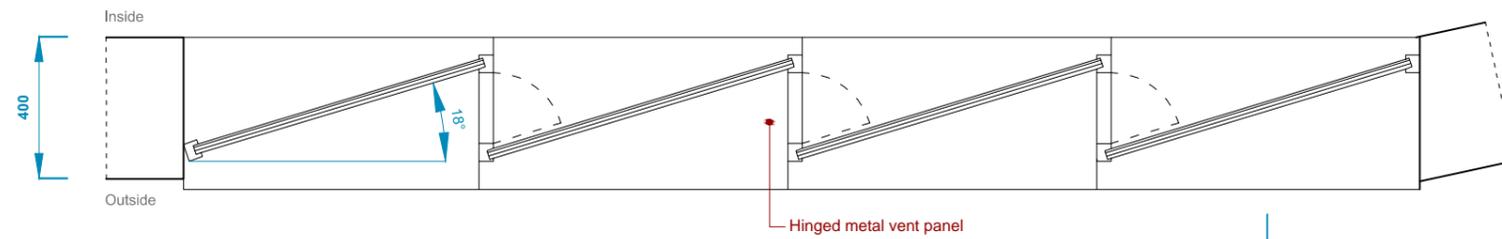

04 Plan  
W.4

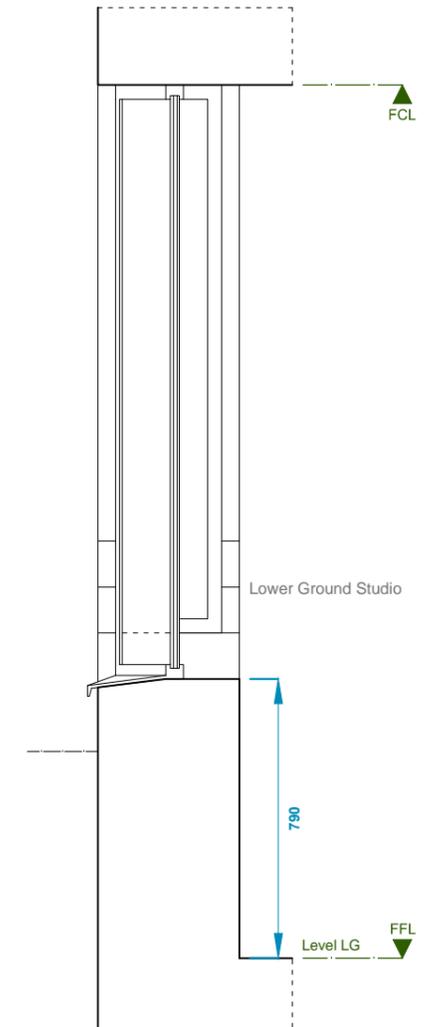


06 Section  
W.4

NOTES

This drawing is the property of Birds Portsmouth Russum Architects (copyright reserved). This drawing is not to be copied, reproduced, retained or disclosed to any unauthorised person either wholly or in part without the specific consent in writing of Birds Portsmouth Russum Architects.

Glazing by IQ Glass or similar approved

- No dimension to be scaled from drawings
- All dimensions to be verified by the contractor before work is commenced

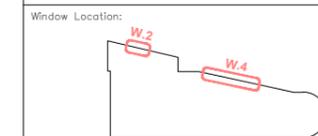





Rev: Note: Date:

Project: 69 Highgate High Street, London Issue/Date: 26.2.16

Drawing: Windows : W.2 + W.4 Status: Tender

Drawing No: HG.DT.962 Scale: 1:20 @ A3

**BIRDS PORTSMOUTH RUSSUM ARCHITECTS**  
Unit 11, Union Wharf  
23 Wenlock Road, London N1 7SB  
T: 020 7253 8205

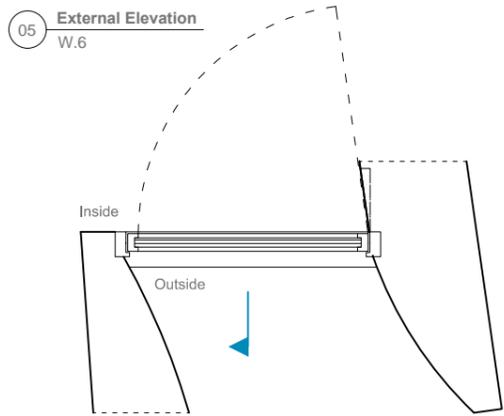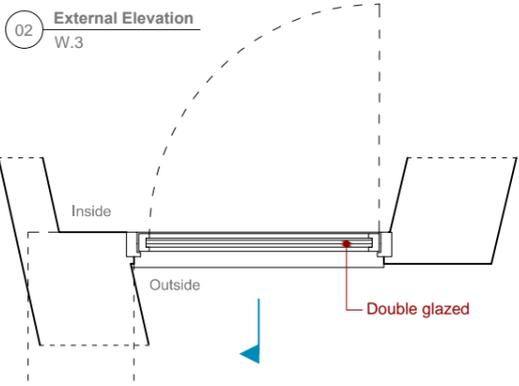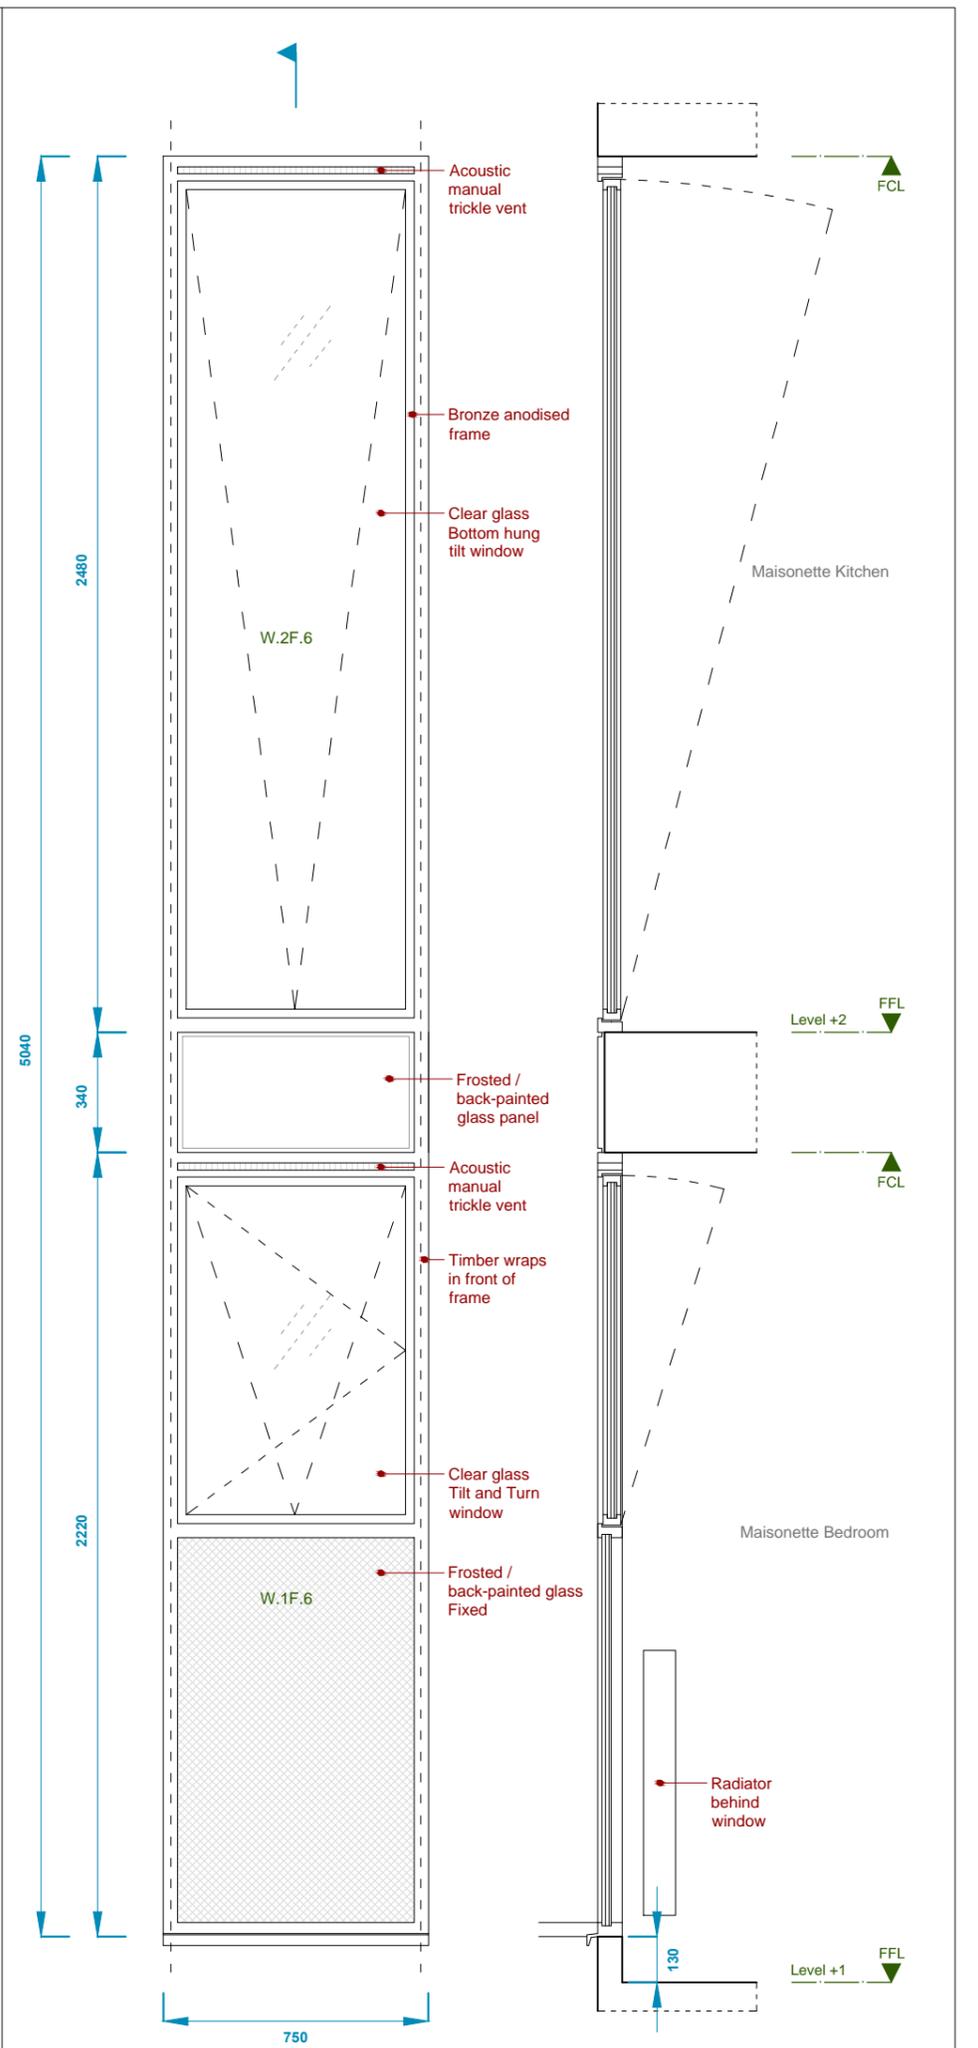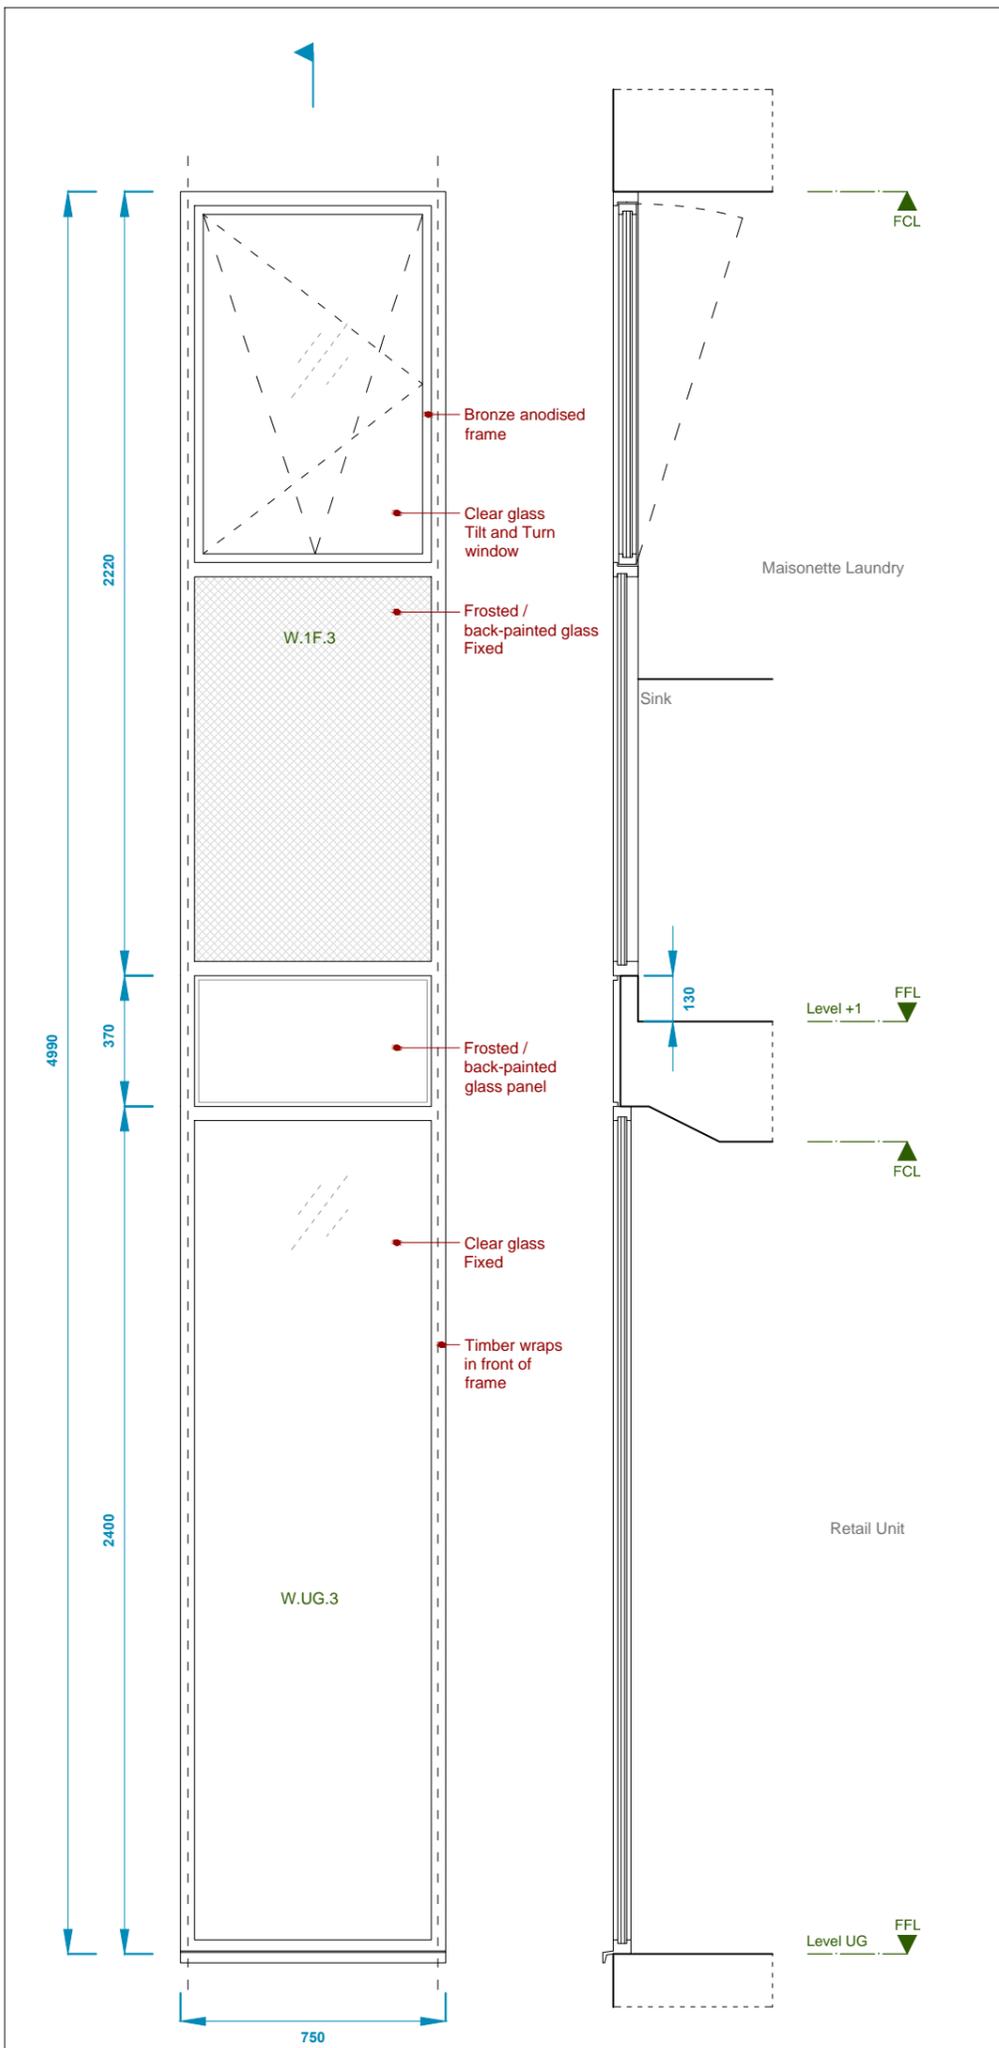


**NOTES**


This drawing is the property of Birds Portchmouth Russum Architects (copyright reserved). This drawing is not to be copied, reproduced, retained or disclosed to any unauthorised person either wholly or in part without the specific consent in writing of Birds Portchmouth Russum Architects.

1. No dimension to be scaled from drawings  
 2. All dimensions to be verified by the contractor before work is commenced

Glazing by IQ Glass or similar approved

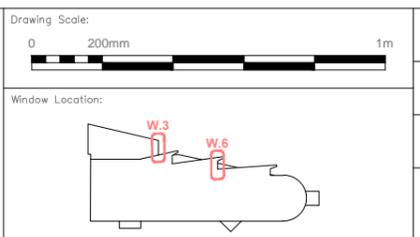


Rev:	Note:	Date:
Project:	69 Highgate High Street, London	Issue/Date: 26.2.16
Drawing:	Windows : W.3 + W.6	Status: Tender
Drawing No:	HG.DT.963	Scale: 1:20 @ A3
<b>BIRDS PORTCHMOUTH RUSSUM ARCHITECTS</b> <small>Unit 11, Union Wharf      23 Wenlock Road, London N1 75B      t. 020 7253 8205</small>		

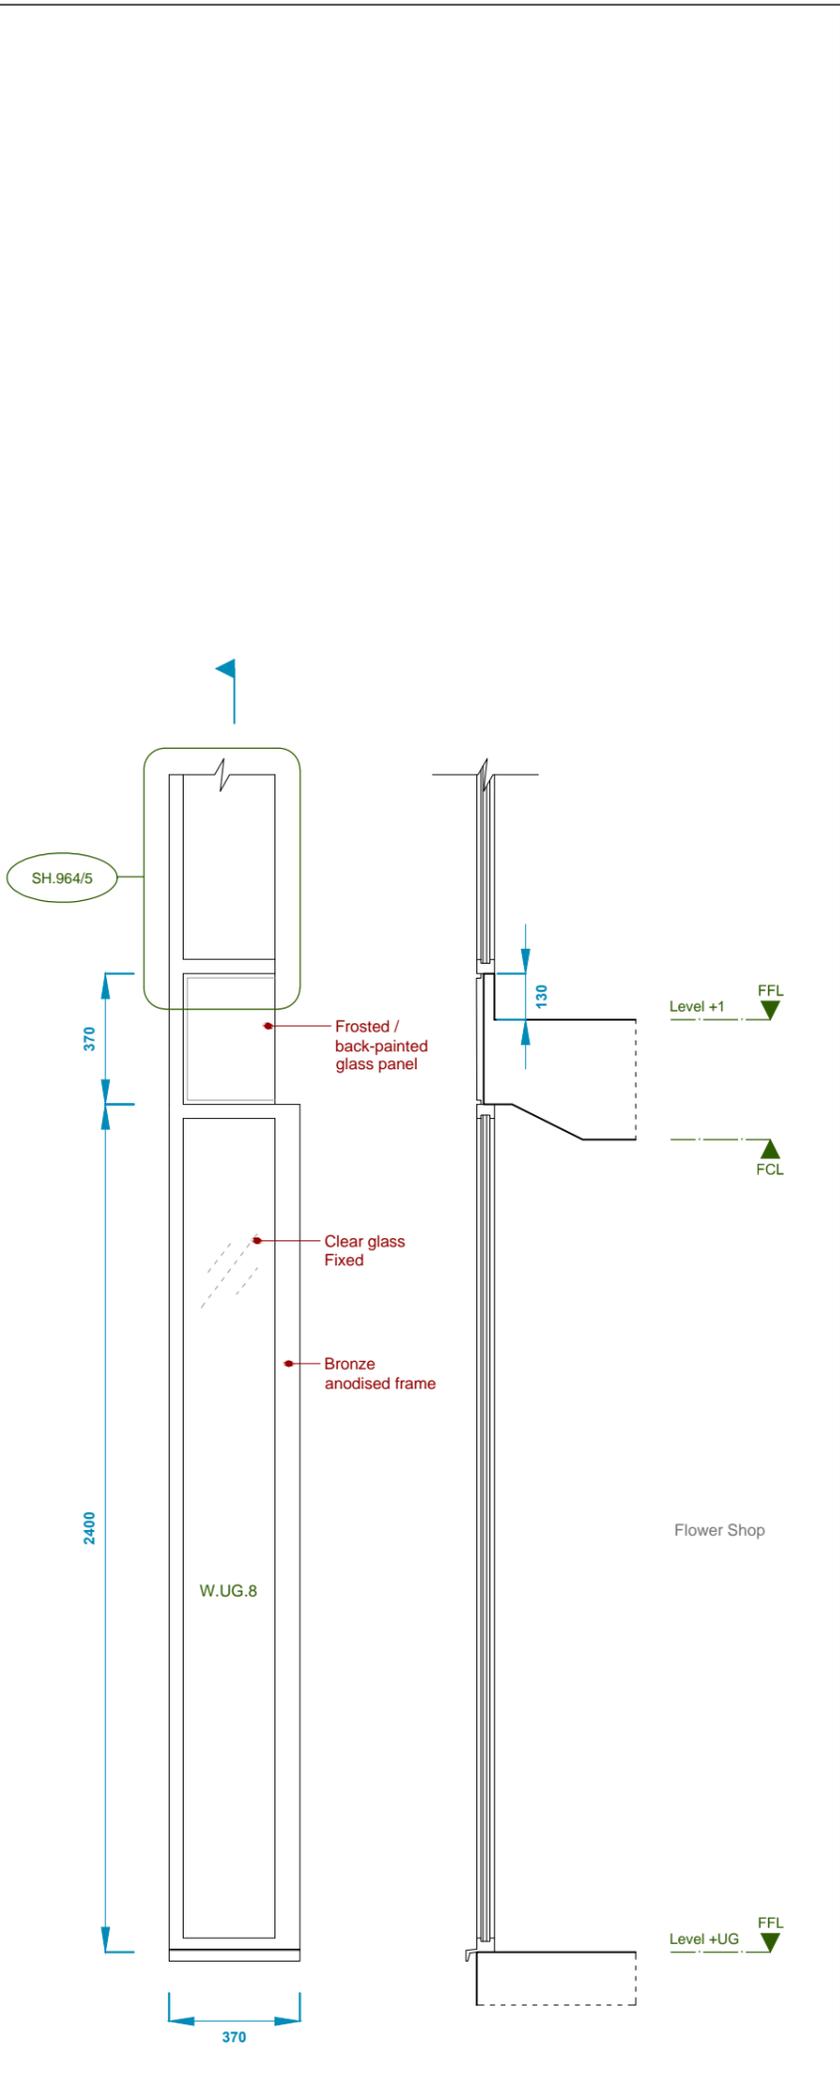


02 External Elevation  
W.8

03 Section  
W.8

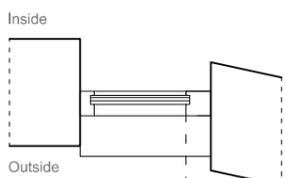


01 Plan : High Street  
W.8

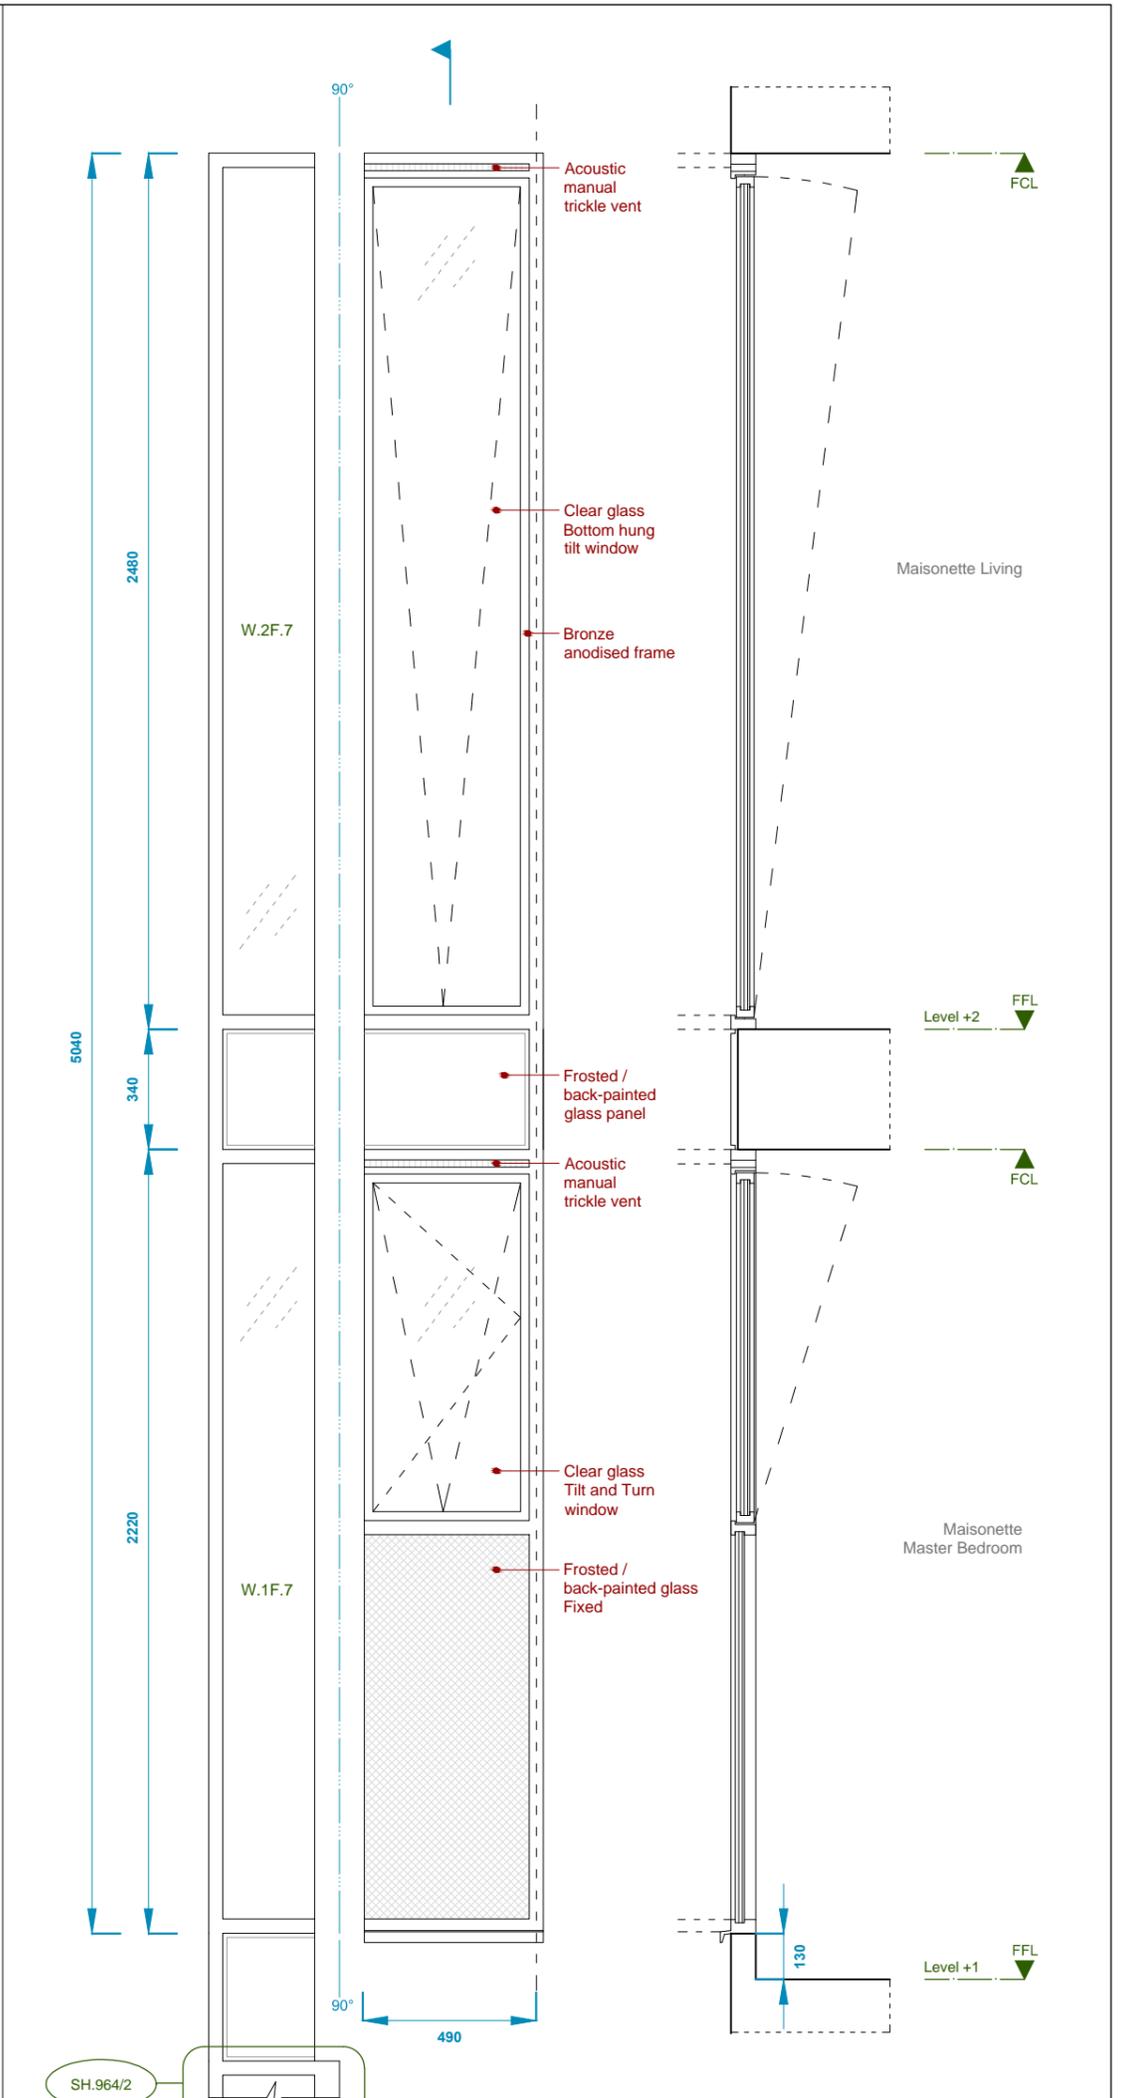

05 External Elevation  
W.7

06 Section  
W.7

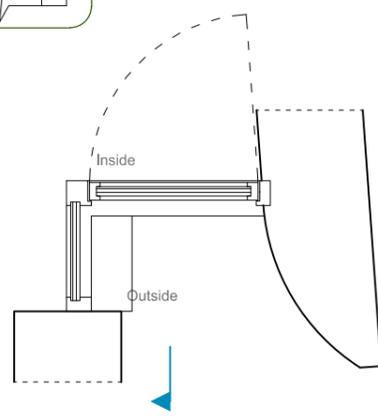


04 Plan : First Floor  
W.7

**NOTES**


This drawing is the property of Birds Portchmouth Russum Architects (copyright reserved). This drawing is not to be copied, reproduced, retained or disclosed to any unauthorised person either wholly or in part without the specific consent in writing of Birds Portchmouth Russum Architects.

1. No dimension to be scaled from drawings  
2. All dimensions to be verified by the contractor before work is commenced


Glazing by IQ Glass or similar approved

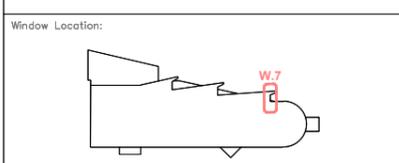


Rev:	Note:	Date:
Project: 69 Highgate High Street, London		Issue/Date: 26.2.16
Drawing: Windows : W.7 + W.8		Status: Tender
Drawing No: HG.DT.964	Scale: 1:20 @ A3	
<b>BIRDS PORTCHMOUTH RUSSUM ARCHITECTS</b> Unit 11, Union Wharf 23 Wenlock Road, London N1 75B T. 020 7253 8205		

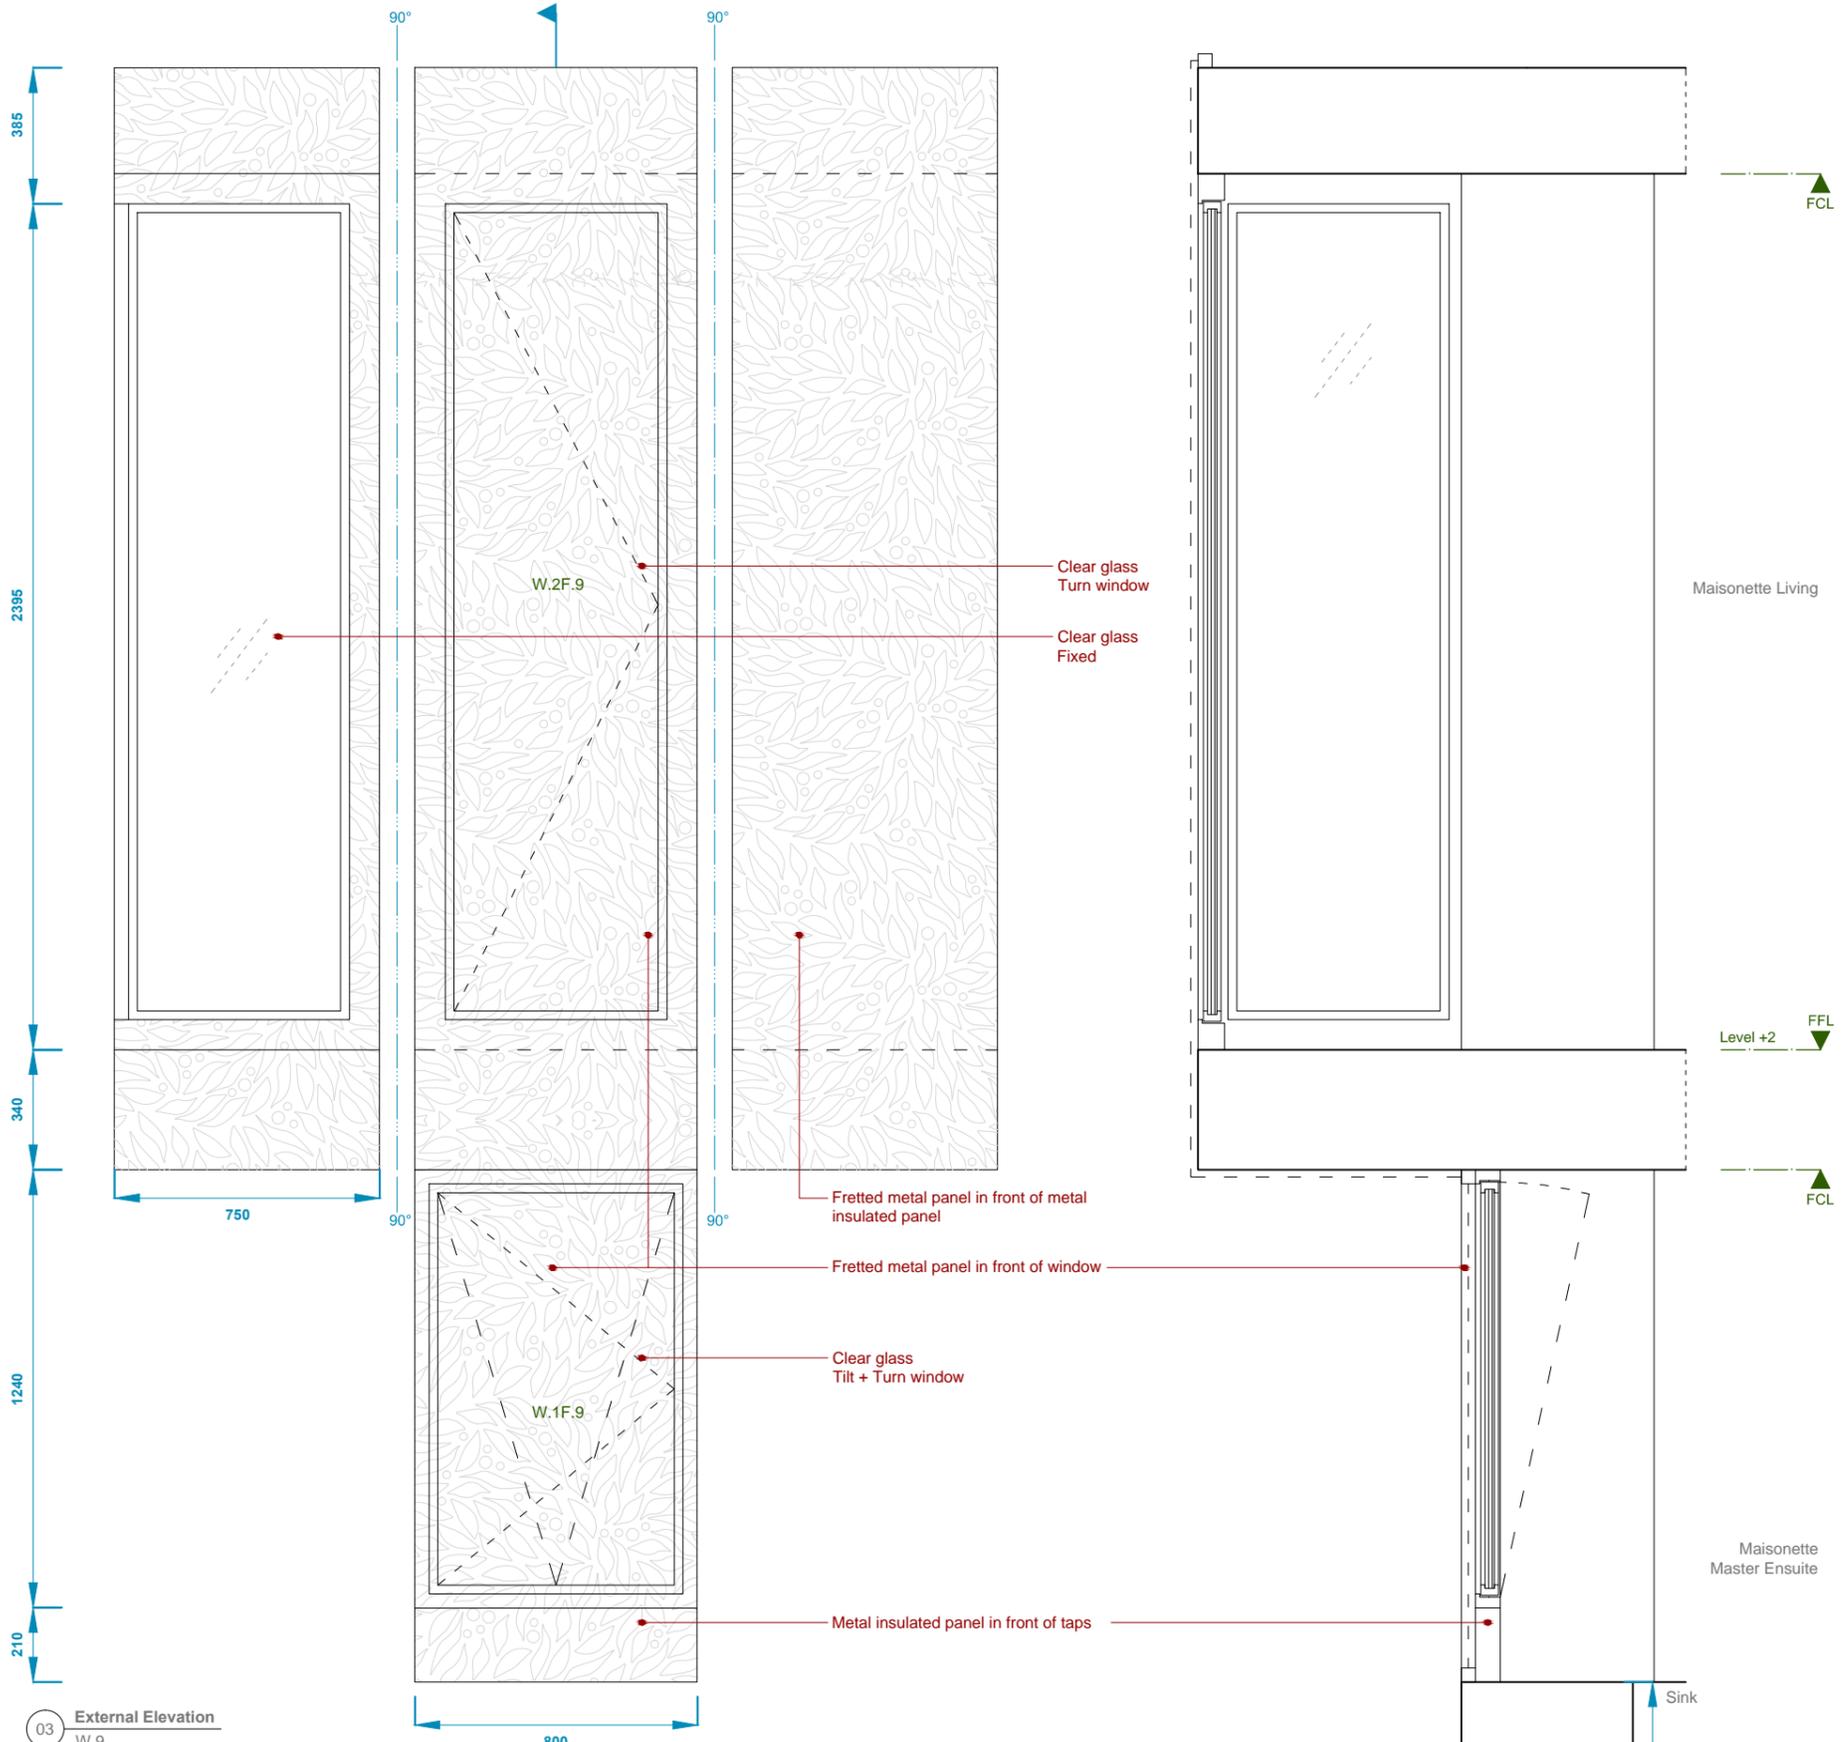


03 External Elevation  
W.9

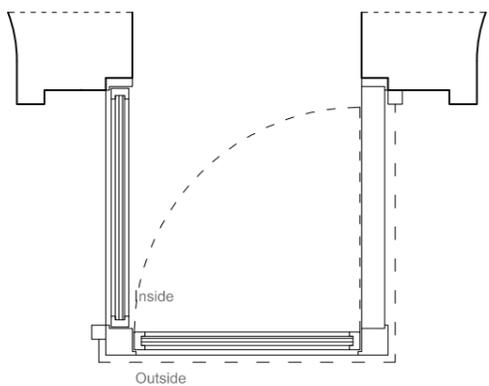

02 Plan : Second Floor  
W.9

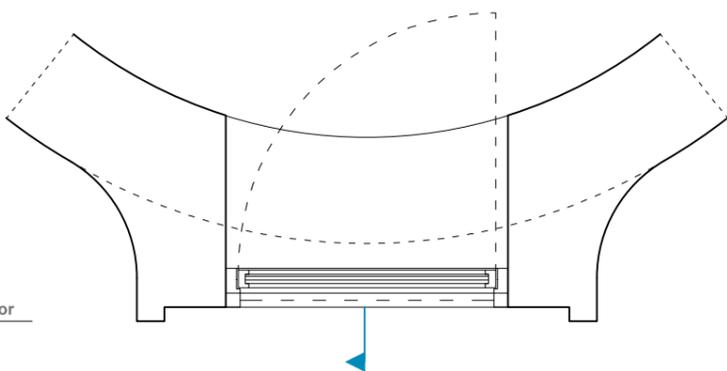

01 Plan : First Floor  
W.9

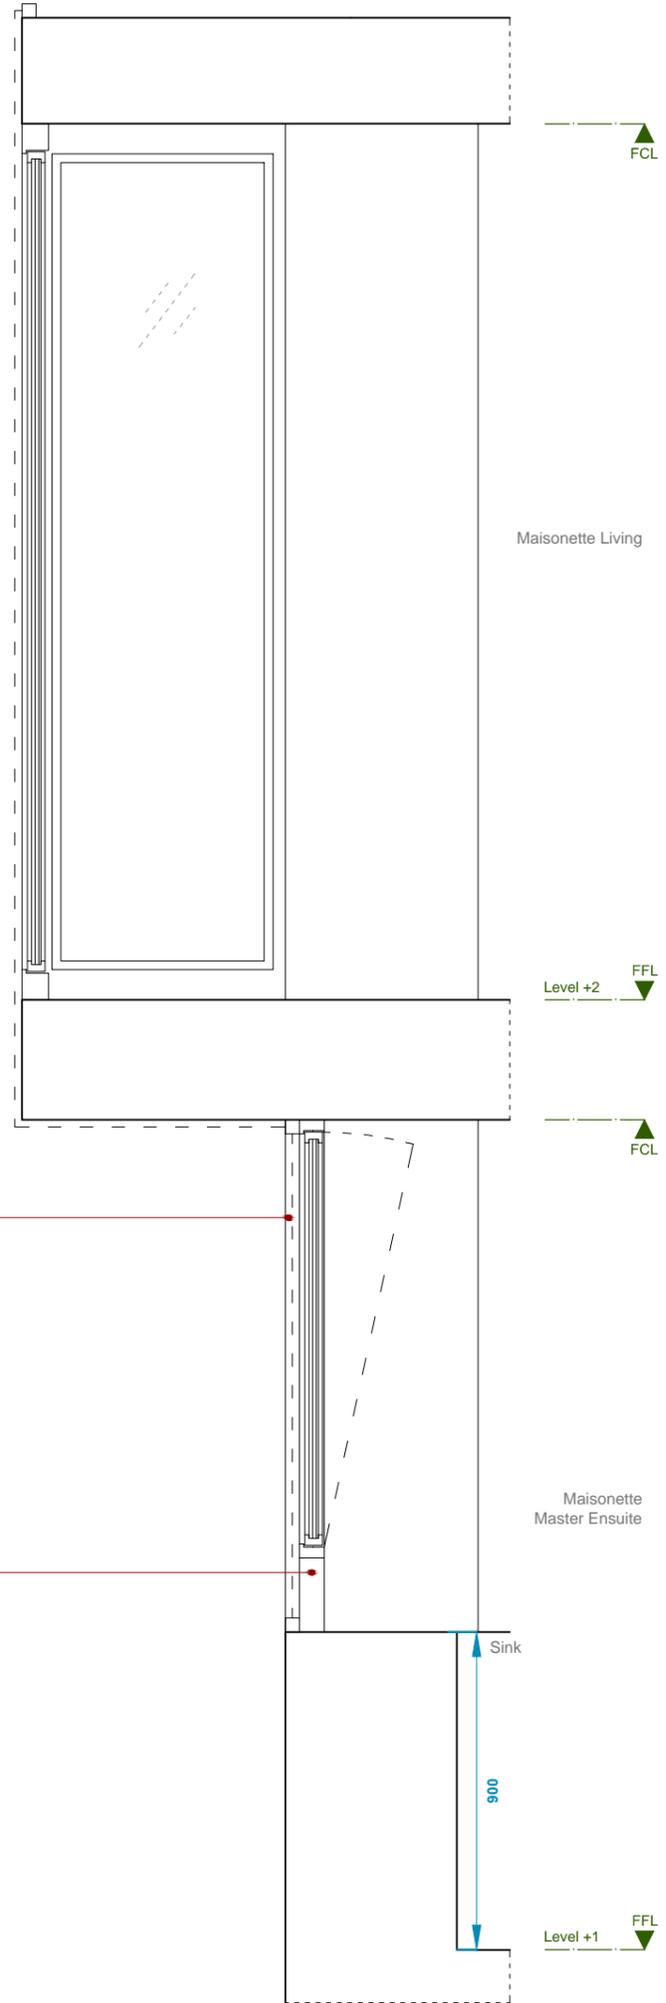

04 Section  
W.9

NOTES


This drawing is the property of Birds Portchmouth Russum Architects (copyright reserved). This drawing is not to be copied, reproduced, retained or disclosed to any unauthorised person either wholly or in part without the specific consent in writing of Birds Portchmouth Russum Architects.

1. No dimension to be scaled from drawings
2. All dimensions to be verified by the contractor before work is commenced

Glazing by IQ Glass or similar approved

Drawing Scale:  
0 200mm 1m

Window Location:

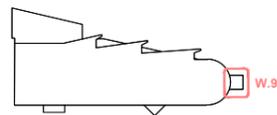


Rev:	Note:	Date:
Project: 69 Highgate High Street, London		Issue/Date: 26.2.16
Drawing: Windows : W.9		Status: Tender
Drawing No: HG.DT.965	Scale: 1:20 @ A3	
<b>BIRDS PORTCHMOUTH RUSSUM ARCHITECTS</b> <small>Unit 11, Union Wharf 23 Wenlock Road, London N1 7SB T. 020 7253 8205</small>		

2130

340

1850

300

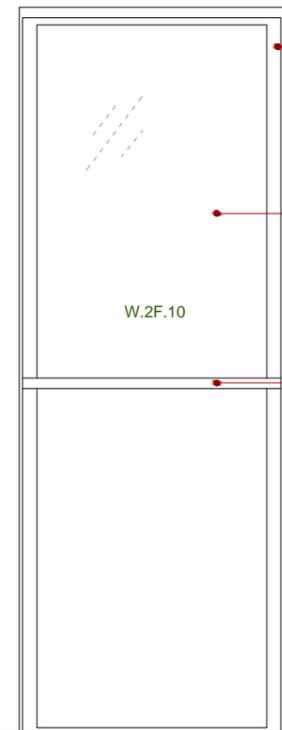


W.2F.10

Bronze anodised frame with protruding profile on all sides

Clear glass Fixed

Bronze anodised glazing bar

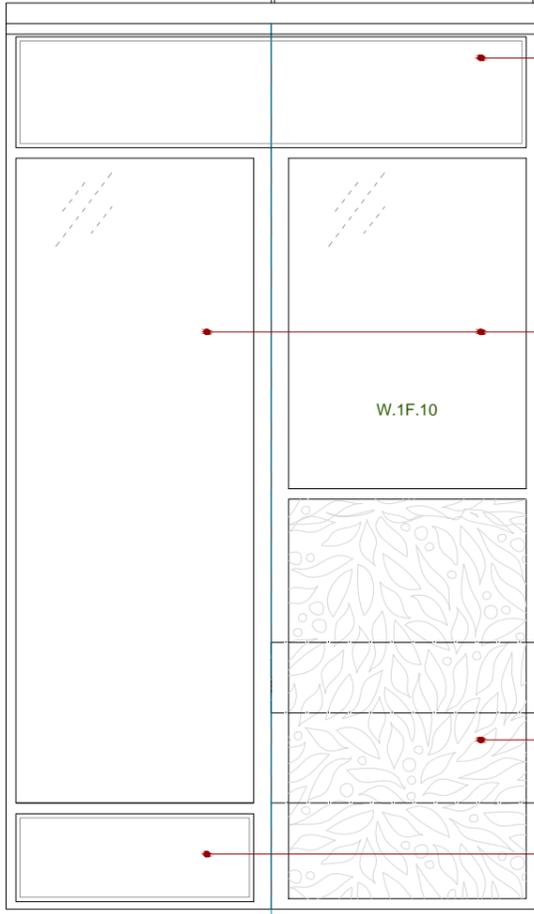

W.1F.10

Bronze anodised panel to match frame finish

Clear glass Fixed

Canopy in front


Fretted metal panel

Bronze anodised panel to match frame finish

90°

1500

02 External Elevation  
W.10

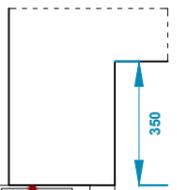

350

FCL

Maisonette Living



Level +2

FFL

FCL

Maisonette Master Bedroom


Seat

500

Level +1

FFL

04 Section  
W.10

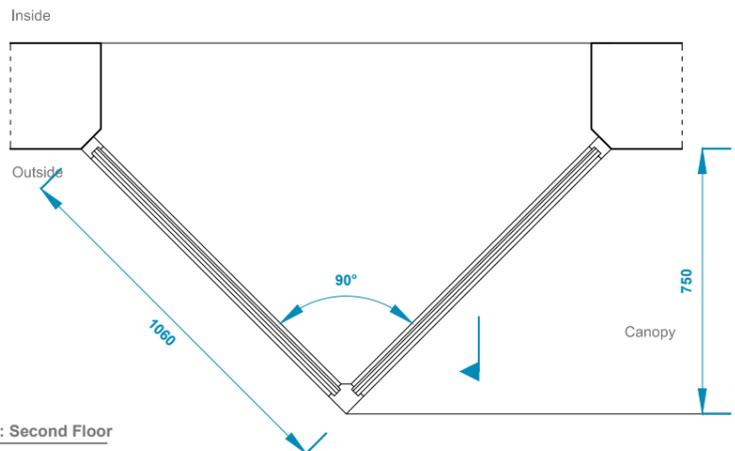

Inside

Outside


90°

Canopy

750

1060

01 Plan : Second Floor  
W.10

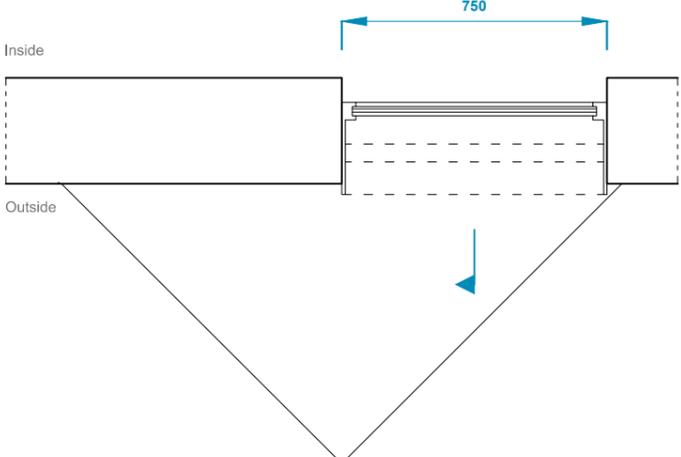

Inside


Outside

750


03 Plan : Second Floor  
W.10

NOTES  
This drawing is the property of Birds Portchmouth Russum Architects (copyright reserved). This drawing is not to be copied, reproduced, retained or disclosed to any unauthorised person either wholly or in part without the specific consent in writing of Birds Portchmouth Russum Architects.  
1. No dimension to be scaled from drawings  
2. All dimensions to be verified by the contractor before work is commenced

Glazing by IQ Glass or similar approved

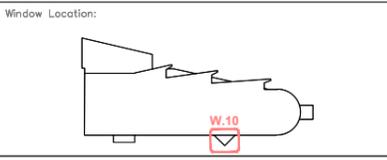


Rev:	Note:	Date:
Project:	69 Highgate High Street, London	Issue/Date: 26.2.16
Drawing:	Windows : W.10	Status: Tender
Drawing No:	HG.DT.966	Scale: 1:20 @ A3
<b>BIRDS PORTCHMOUTH RUSSUM ARCHITECTS</b> Unit 11, Union Wharf 23 Wenlock Road, London N1 75B T. 020 7253 8205		

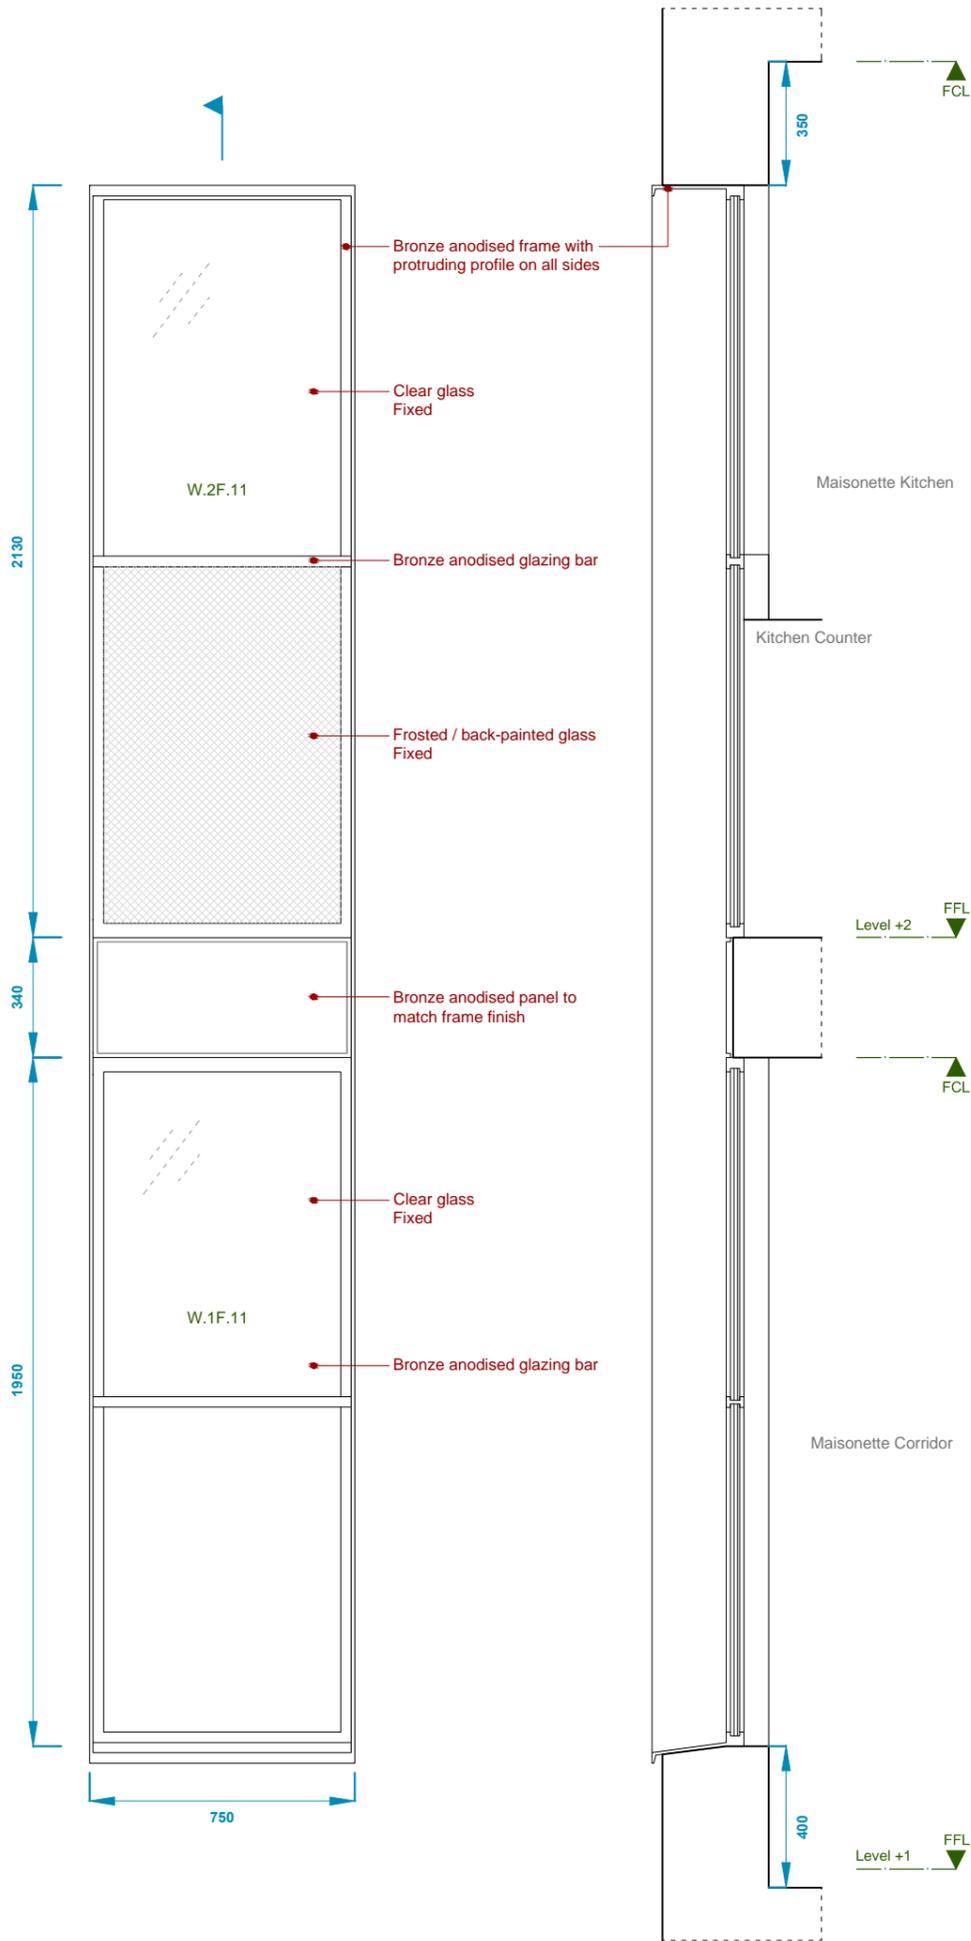

02 External Elevation  
W.11

03 Section  
W.11

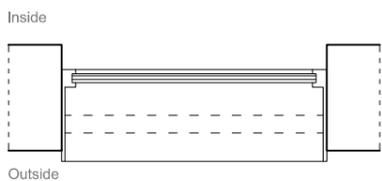

01 Plan : First Floor  
W.11

NOTES


This drawing is the property of Birds Portchmouth Russum Architects (copyright reserved). This drawing is not to be copied, reproduced, retained or disclosed to any unauthorised person either wholly or in part without the specific consent in writing of Birds Portchmouth Russum Architects.

Glazing by IQ Glass or similar approved


1. No dimension to be scaled from drawings
2. All dimensions to be verified by the contractor before work is commenced



Window Location:


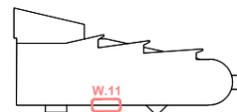


Rev.	Note:	Date:
Project: 69 Highgate High Street, London		Issue/Date: 26.2.16
Drawing: Windows : W.11		Status: Tender
Drawing No: HG.DT.967	Scale: 1:20 @ A3	
<b>BIRDS PORTCHMOUTH RUSSUM ARCHITECTS</b> <small>Unit 11, Union Wharf 23 Wenlock Road, London N1 7UB T. 020 7253 8205</small>		

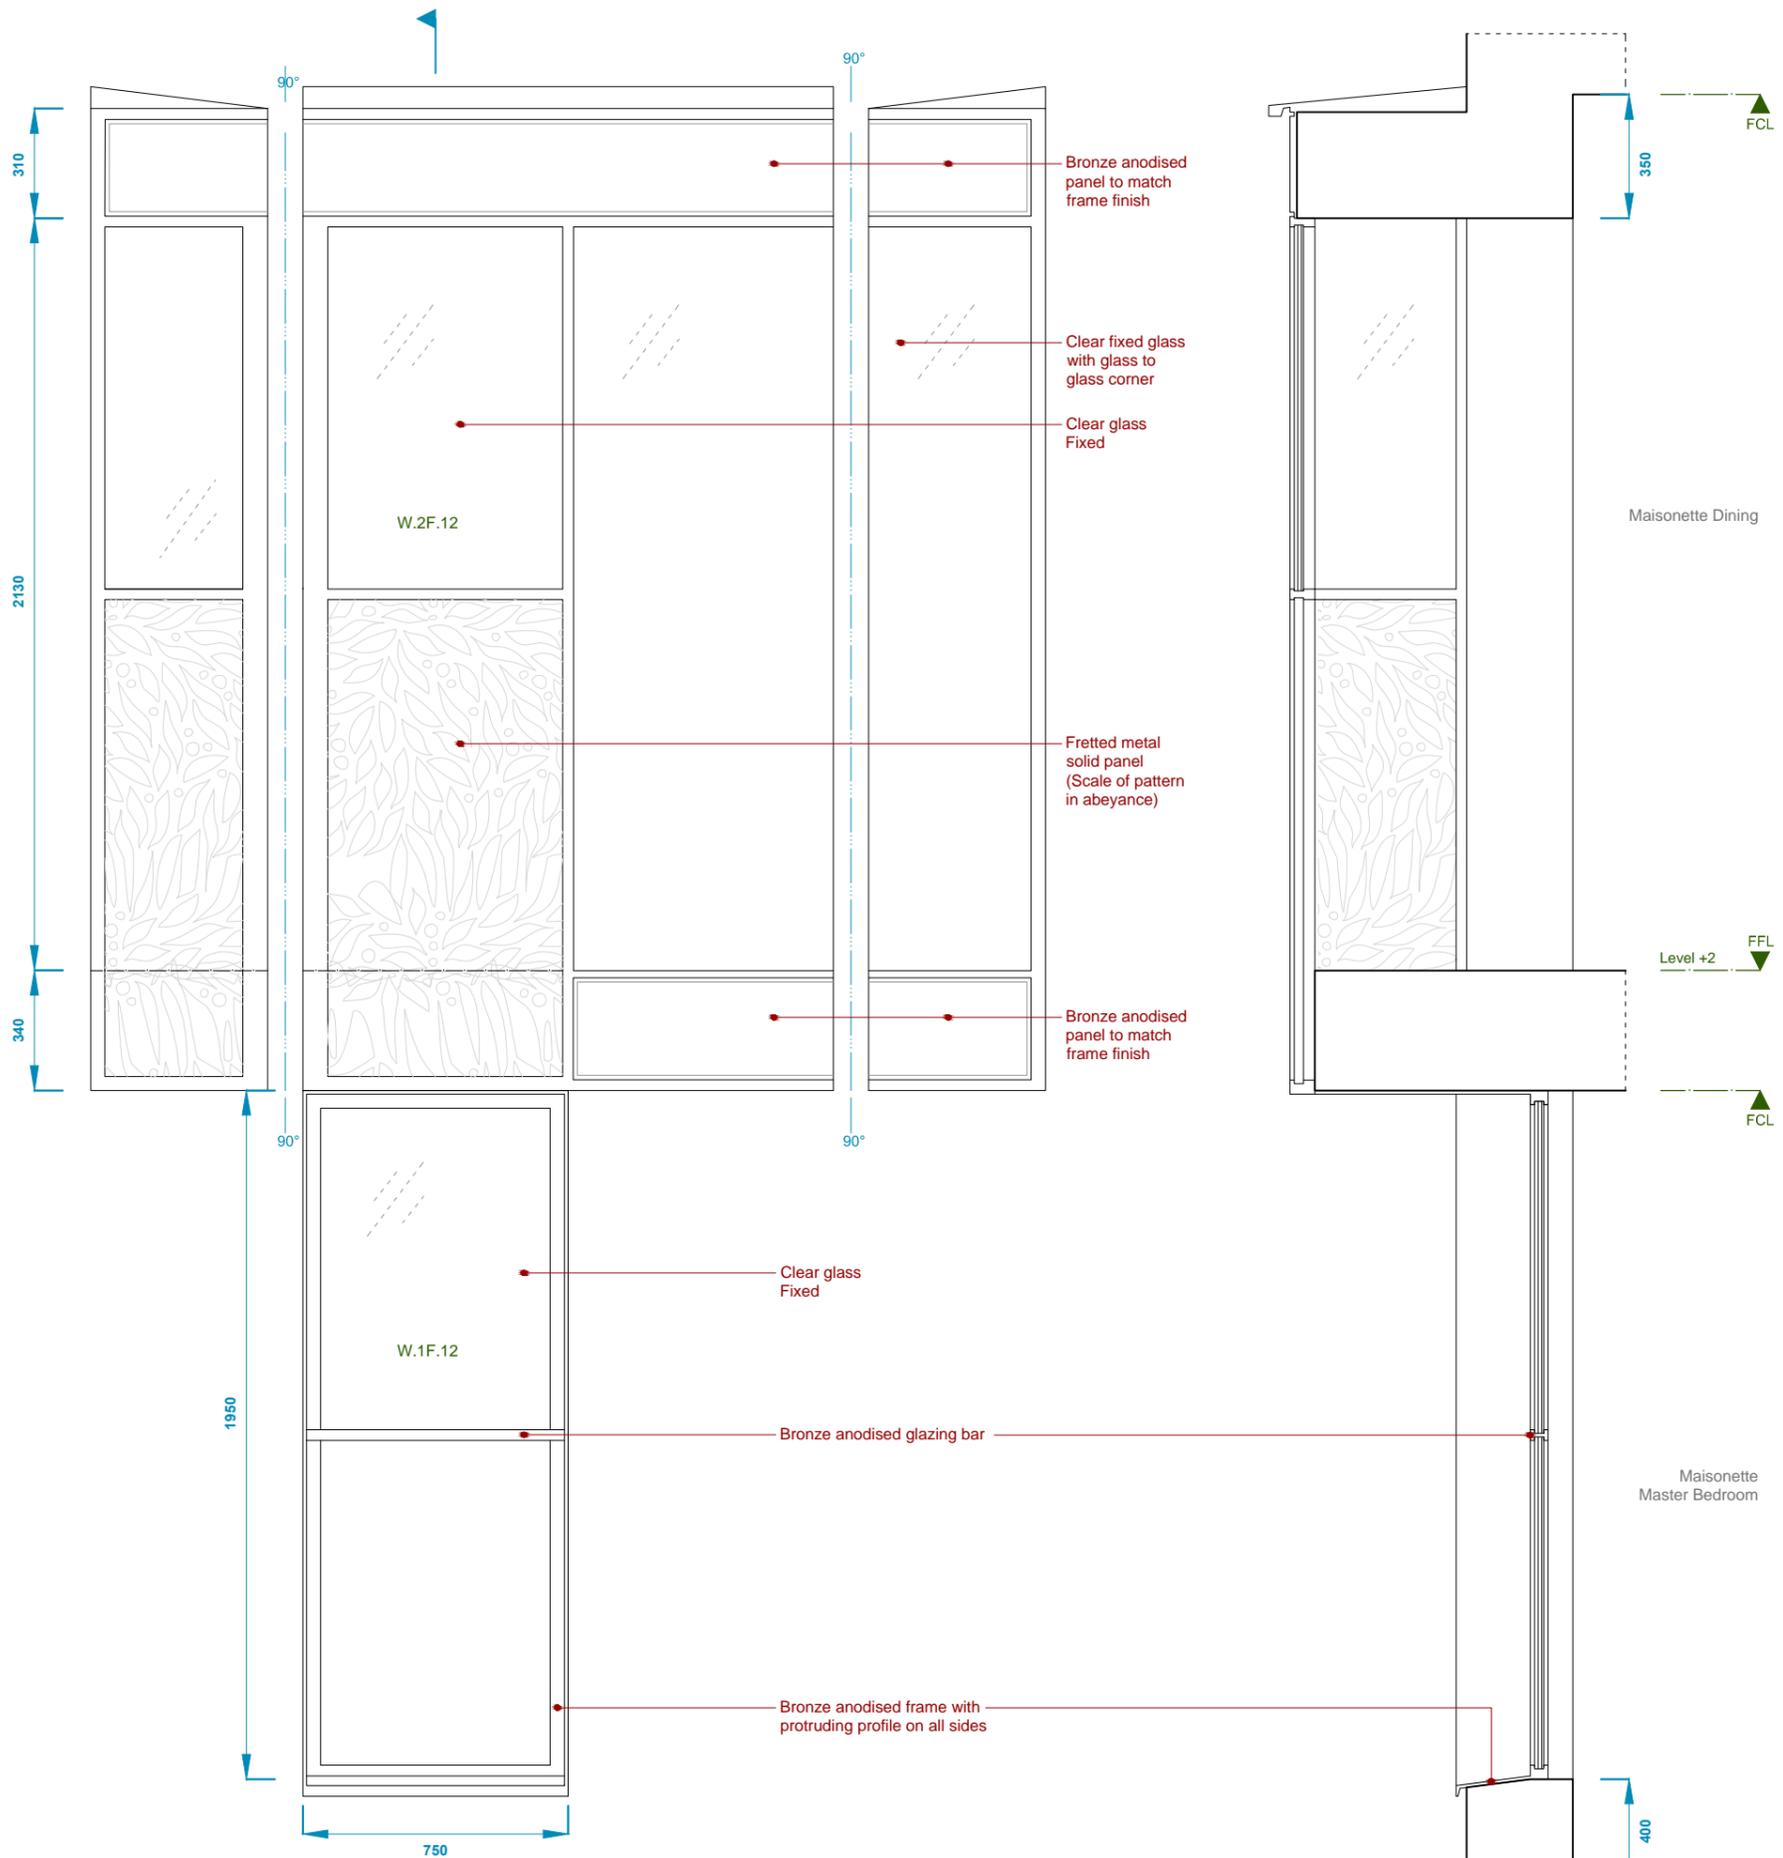

02 External Elevation  
W.12

04 Section  
W.12

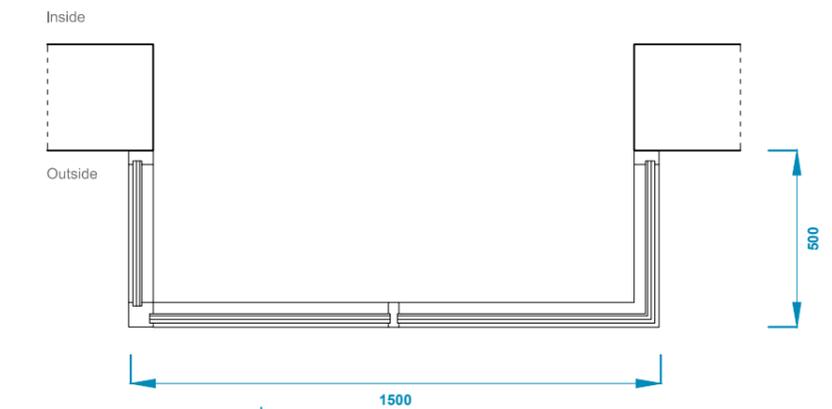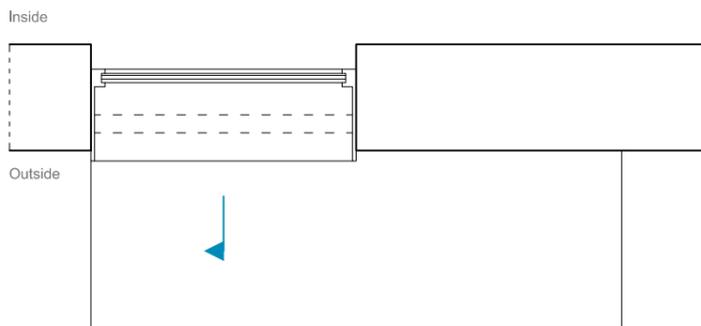


NOTES


This drawing is the property of Birds Portchmouth Russum Architects (copyright reserved). This drawing is not to be copied, reproduced, retained or disclosed to any unauthorised person either wholly or in part without the specific consent in writing of Birds Portchmouth Russum Architects.

- No dimension to be scaled from drawings
- All dimensions to be verified by the contractor before work is commenced

Glazing by IQ Glass or similar approved

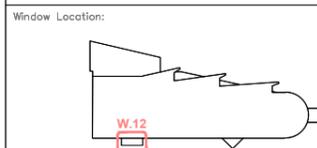

Rev:	Note:	Date:
Project: 69 Highgate High Street, London		Issue/Date: 26.2.16
Drawing: Windows : W.12		Status: Tender
Drawing No: HG.DT.968	Scale: 1:20 @ A3	
<b>BIRDS PORTCHMOUTH RUSSUM ARCHITECTS</b> Unit 11, Union Wharf 23 Wenlock Road, London N1 75B T. 020 7253 8205		

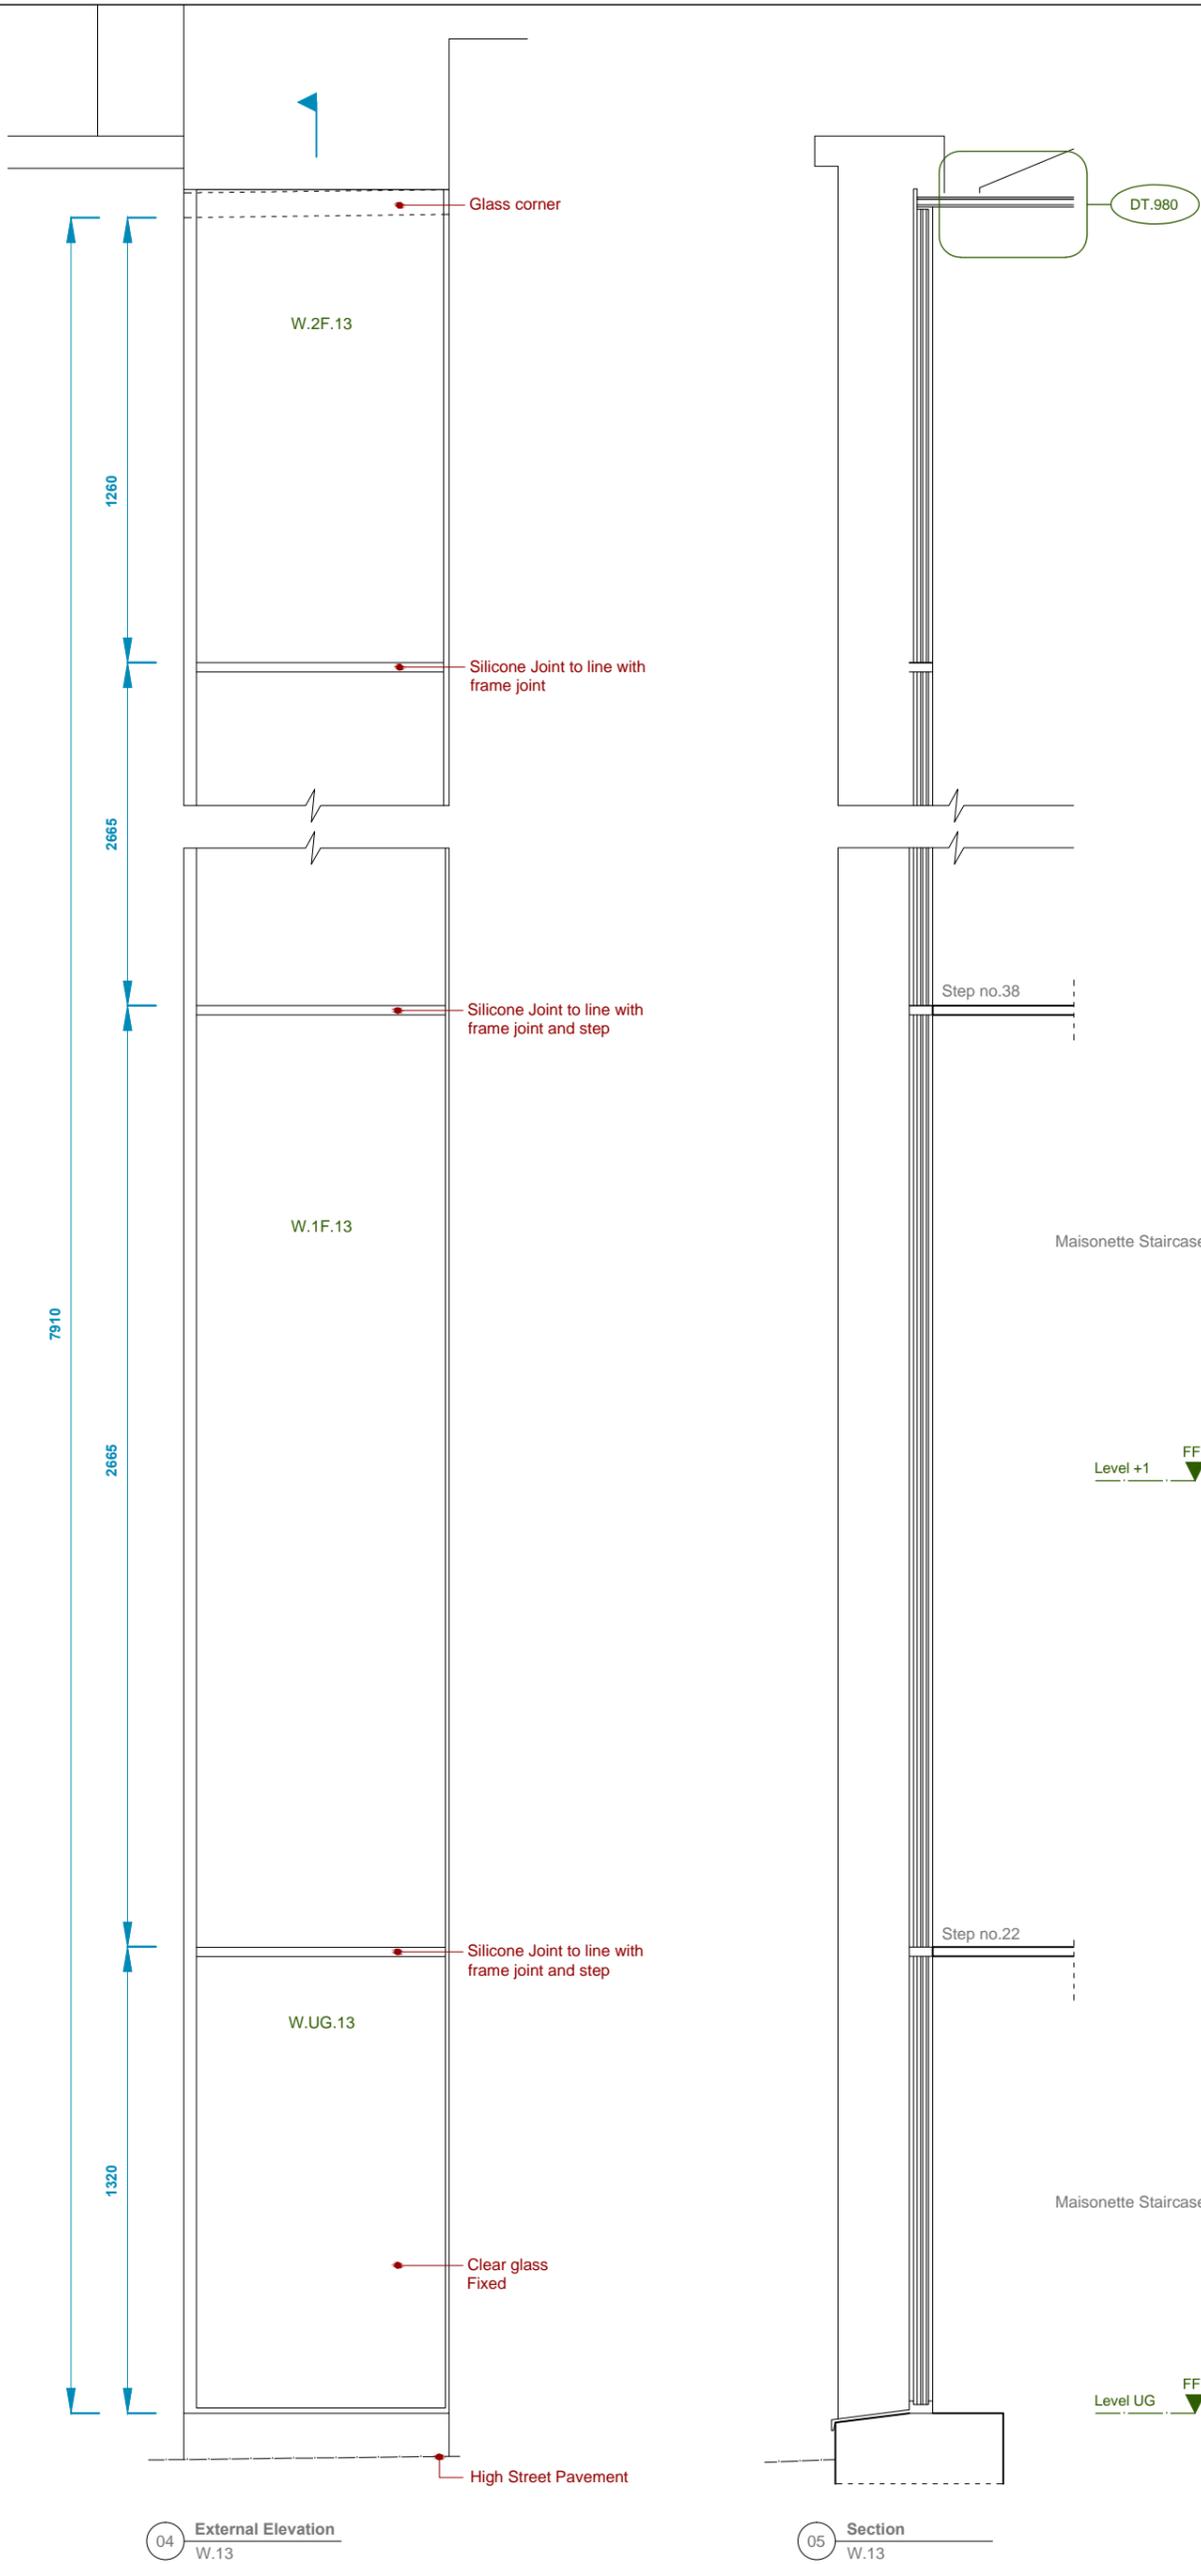

03 Plan : Second Floor  
W.13

02 Plan : First Floor  
W.13

01 Plan : High Street  
W.13

04 External Elevation  
W.13


05 Section  
W.13

**NOTES**

This drawing is the property of Birds Portchmouth Russum Architects (copyright reserved). This drawing is not to be copied, reproduced, retained or disclosed to any unauthorised person either wholly or in part without the specific consent in writing of Birds Portchmouth Russum Architects.

1. No dimension to be scaled from drawings  
2. All dimensions to be verified by the contractor before work is commenced

Glazing by IQ Glass or similar approved

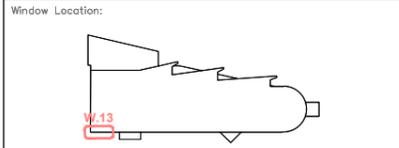

Rev:	Note:	Date:
Project: 69 Highgate High Street, London		Issue/Date: 26.2.16
Drawing: Windows : W.13		Status: Tender
Drawing No: HG.DT.969	Scale: 1:20 @ A3	
<b>BIRDS PORTCHMOUTH RUSSUM ARCHITECTS</b> Unit 11, Union Wharf 23 Wenlock Road, London N1 75B T. 020 7253 8205		