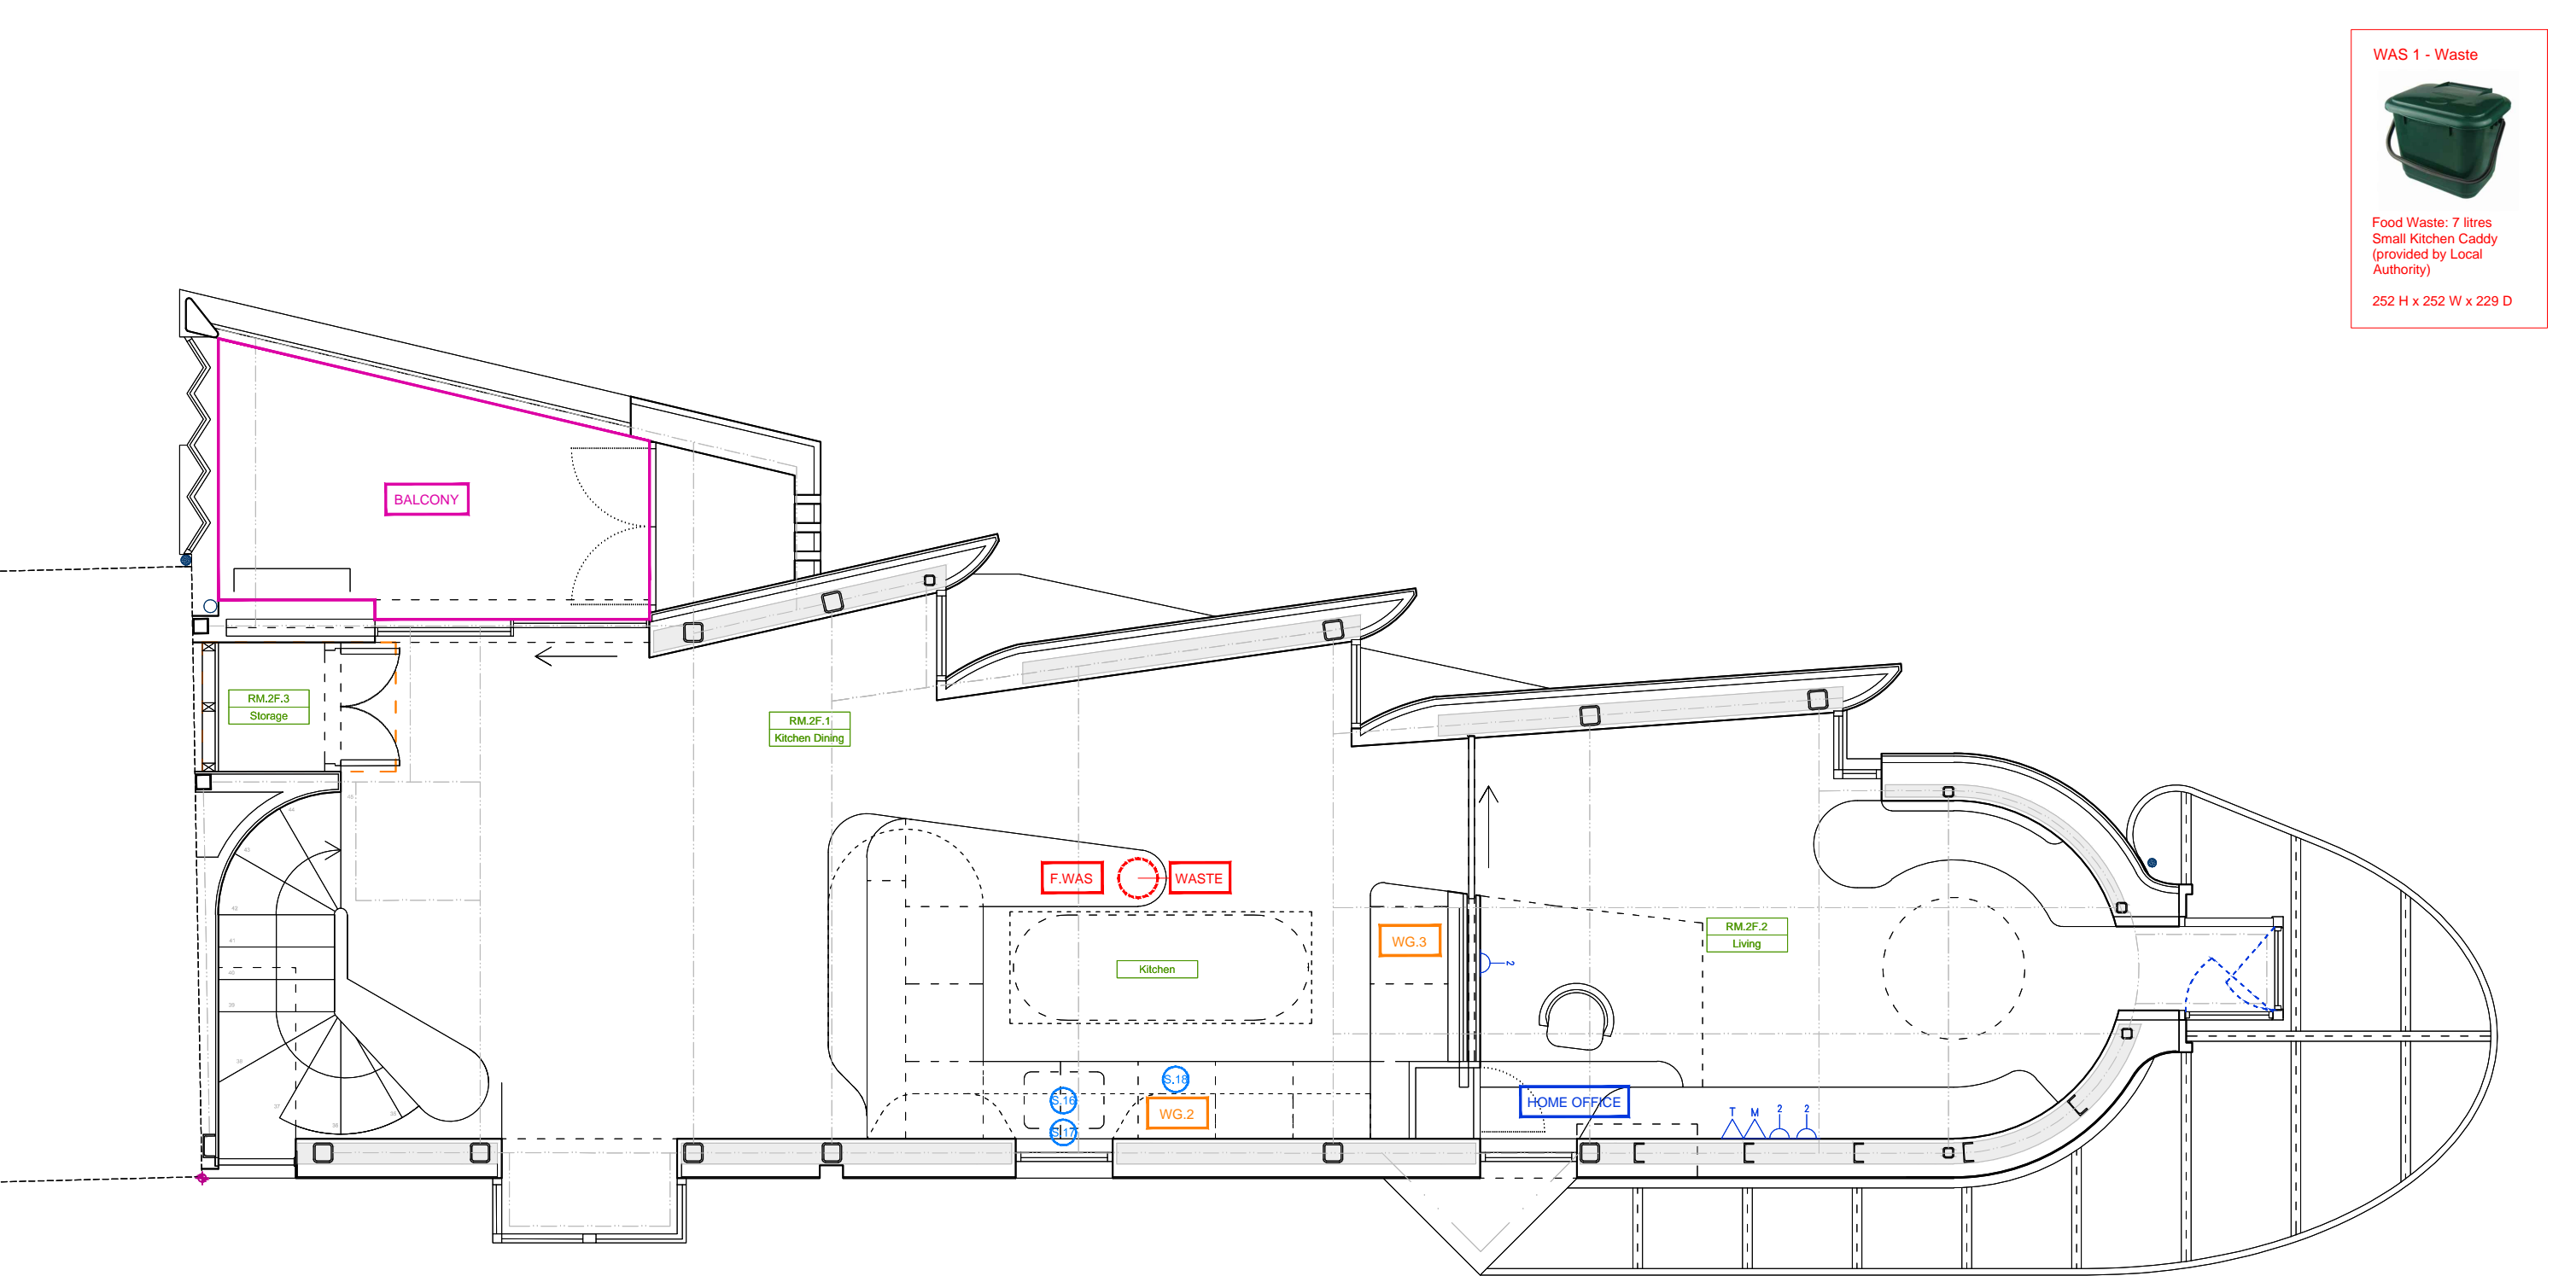


WAS 1 - Waste



Food Waste: 7 litres
Small Kitchen Caddy
(provided by Local Authority)

252 H x 252 W x 229 D



NOTES

This drawing is the property of Birds Portchmouth Russum Architects (copyright reserved). This drawing is not to be copied, reproduced, retained or disclosed to any unauthorised person either wholly or in part without the specific consent in writing of Birds Portchmouth Russum Architects.

- No dimension to be scaled from drawings
- All dimensions to be verified by the contractor before work is commenced

ENE 5 - White Goods

WG.2 Siemens dishwasher

WG.3 Siemens Fridge / Freezer

See SH.2005 White Goods Schedule for technical information

ENE 9 - Home Office

HOME OFFICE

Double Socket Outlet

Telephone Point

Modem Point

Openable Window

See XXX for daylight factor

WAT 1 - Internal Usage

S.16 Franke - Kubis Steel Sink

S.17 Perin & Rowe Titan Tap

S.18 Siemens Dishwasher

See SH.2004 Sanitary Schedule for technical information

WAS 1 - Waste

Internal Storage

WASTE Household Waste Storage

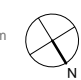

F.WAS Food Waste Storage

See drawing HG.EW.3030 for External Storage

HEA 3 - Private Space

BALCONY

Area: 5.7m²

Rev:	Note:	Date:
Drawing Scale:		
0 1m 2m		
Project:	Issue/Date:	
69 Highgate High Street, London	16.5.16	
Drawing:	Status:	
CSH - Plan : +2	Information	
Drawing No:	Scale:	
HG.CSH.004	1:50 @ A3	
BIRDS PORTCHMOUTH RUSSUM ARCHITECTS		
Unit 11, Union Wharf 23 Wenlock Road, London N1 7SB t. 020 7253 8205		