


FOR PLANNING

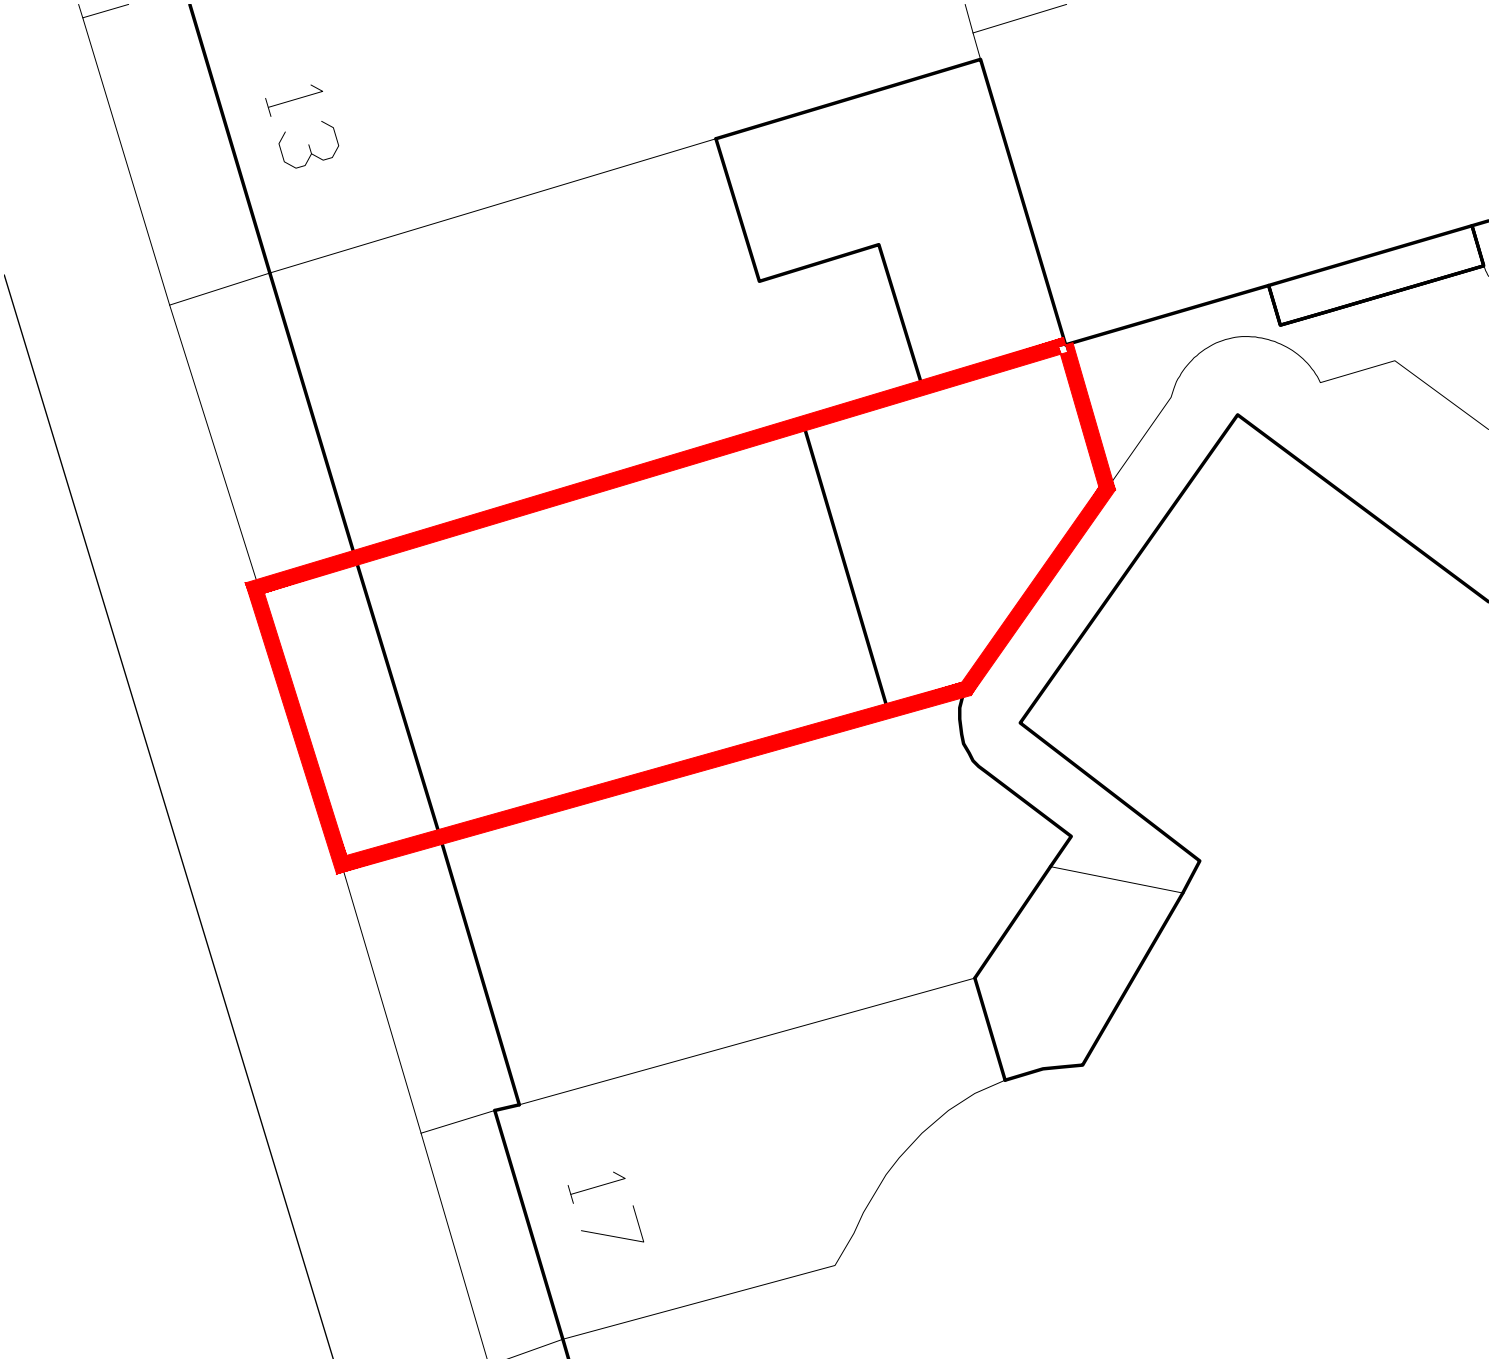

BB PARTNERSHIP LTD
CHARTERED ARCHITECTS
Studios 33-34, 10 Hornsey St, London. N7 8EL
Tel 020 7336 8555 - e-mail - architect@bbpartnership.co.uk

project
15 Park Square East
London, NW1 4LH

drawing
Site Plan

date
31/05/16

scale
1:200

drawn
JC

drwg. no
FOD_101

rev.
-