
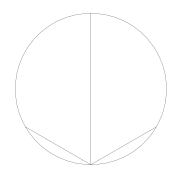


New timber garden shed integrated behind existing and new trellis.
Shed and trellis to be natural weathered CEDAR.

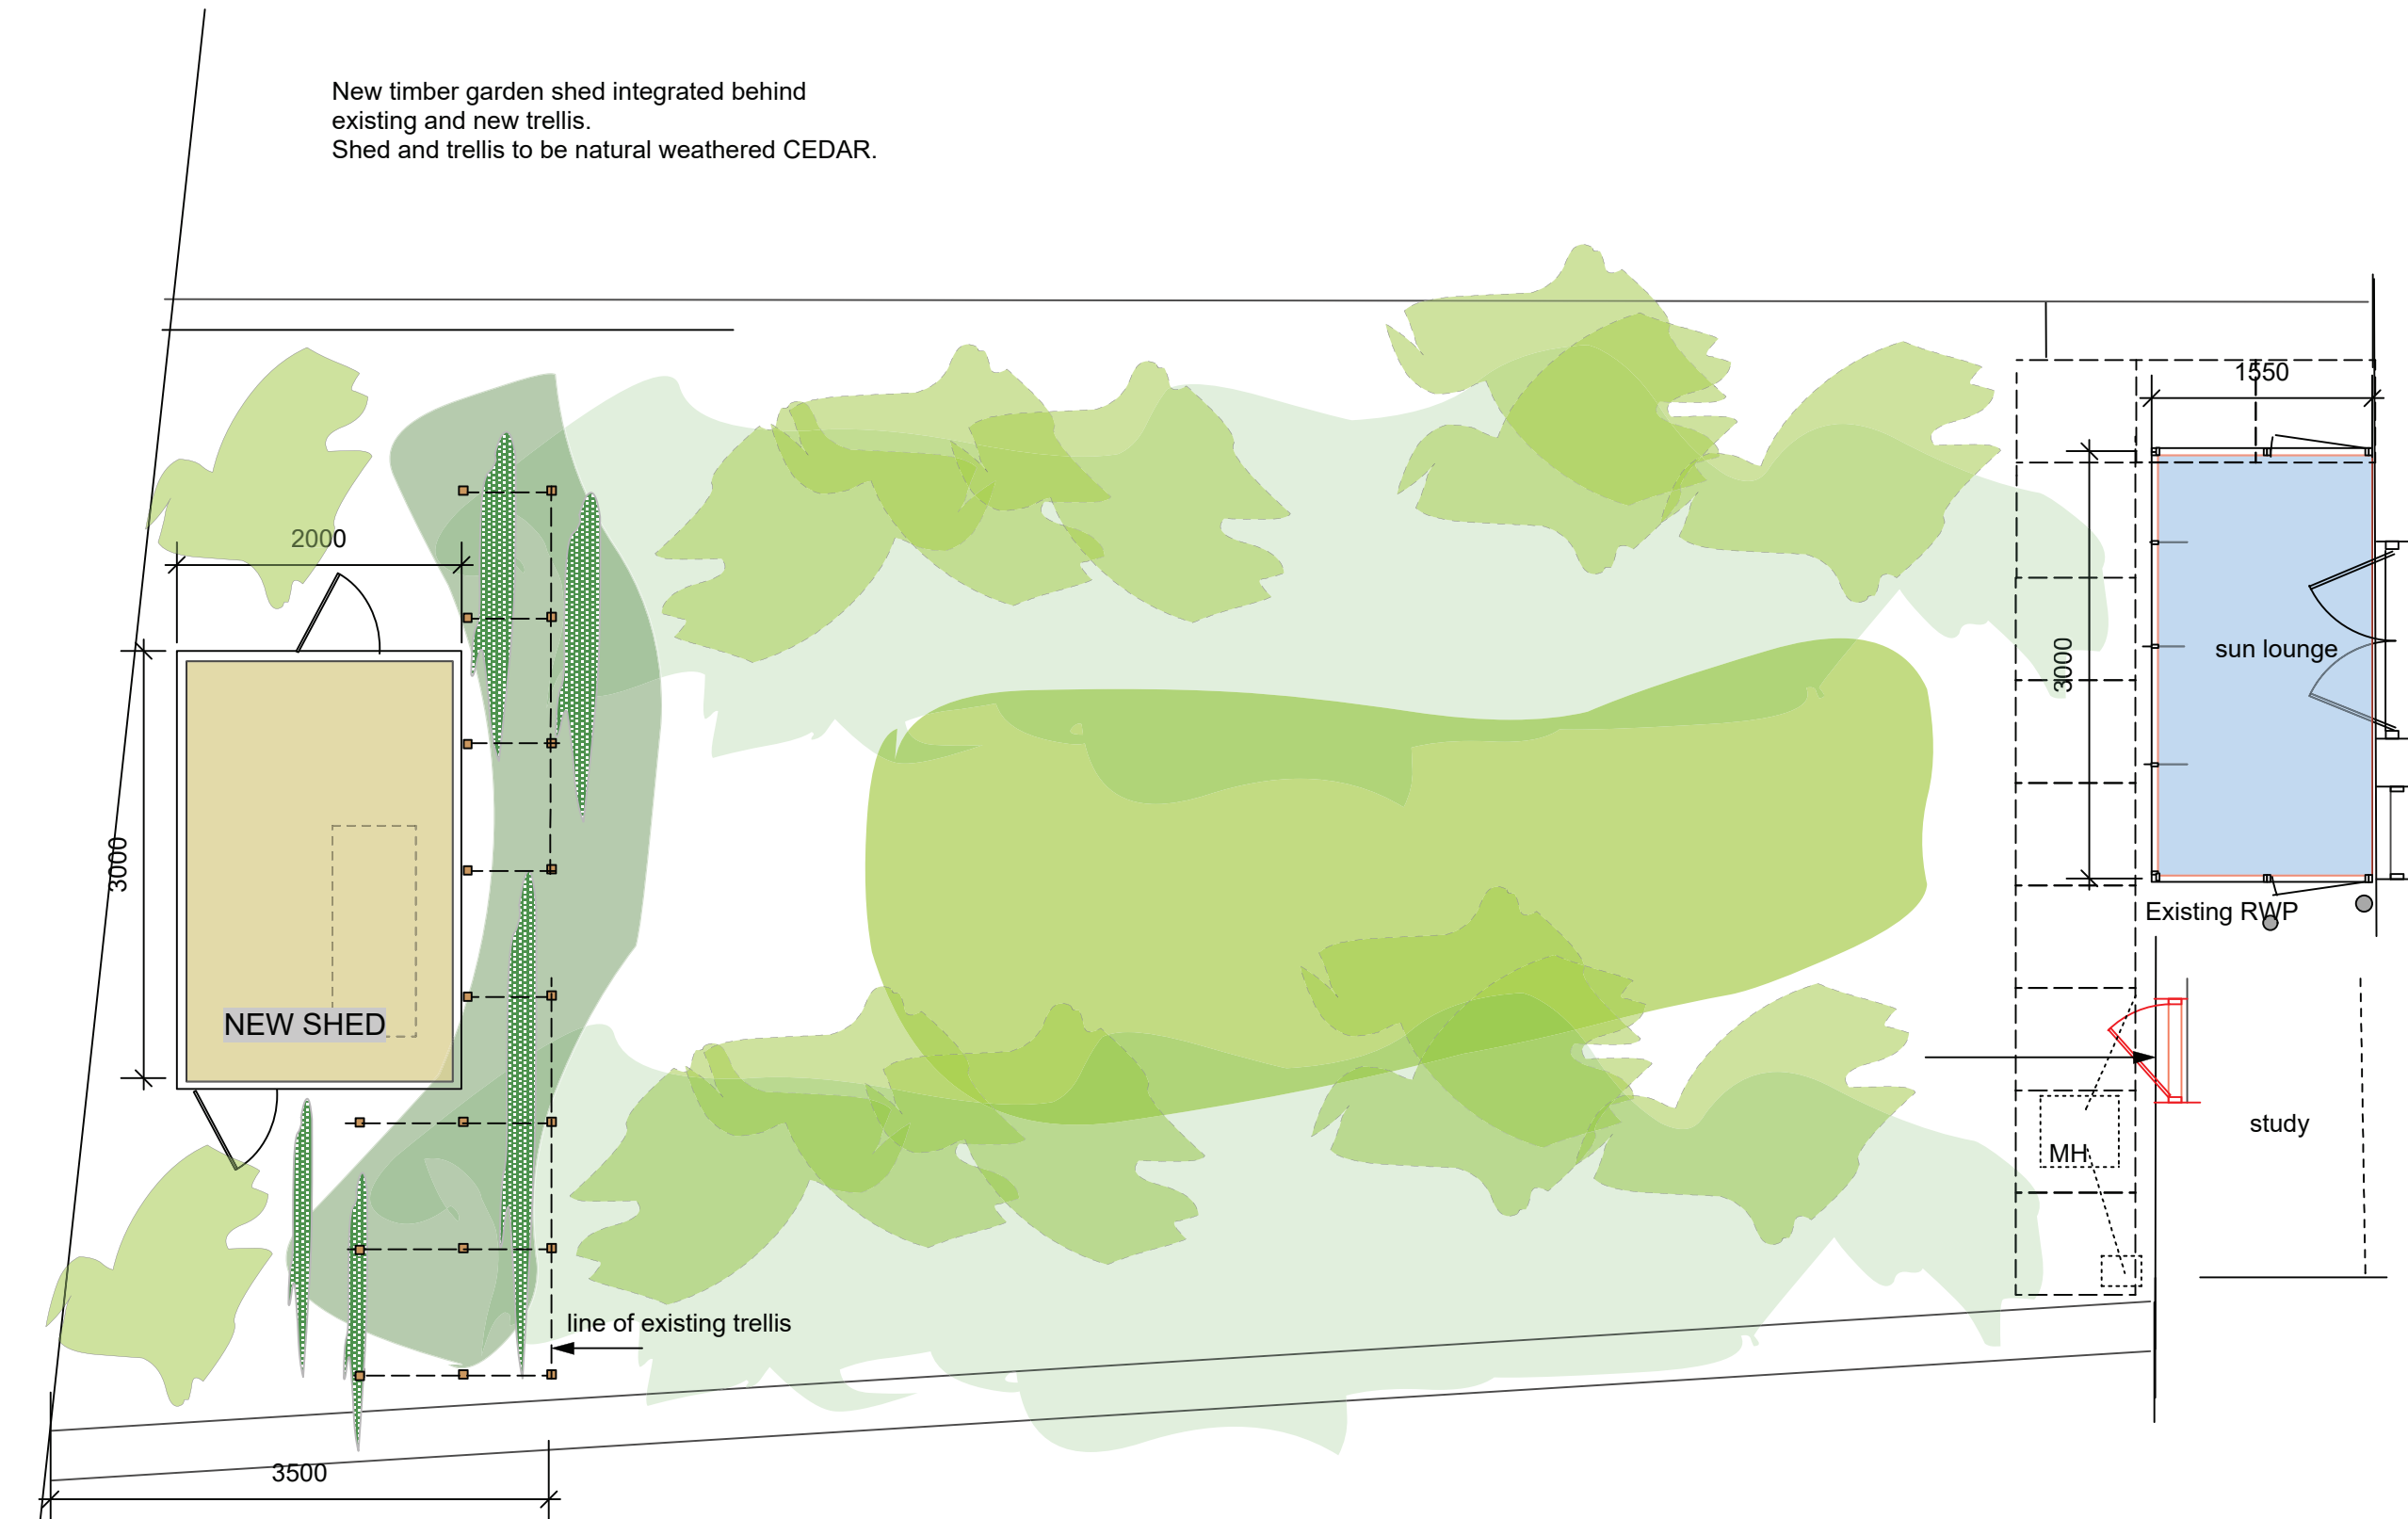

Rev A : 160428 : added N point; & notes

PROPOSED

PROJECT 11A Gloucester Crescent LONDON NW1 7DS	SCALE 1:50 @A3	DRAWING NO. 3373/14
DRAWING Proposed rear garden shed plan	DATE January 2016	REVISION A