

G50-300  
New Recessed wall luminaries with LED lamps to passageway in brick retaining wall  
-refer to specifications

G40-100  
Passageway to be resurface and level with tarmac

G40-300  
Wet pour (WVP) rubber crumb surface  
- Sportmarkings and playmarkings to be painted

-Playground levels to be adjusted/graded  
-See existing levels for difference

G30-500  
Allow for new timber screen/bench to replace existing

Playground level adjusted to form level access.

Existing gully

Existing pipe  
Existing inspection cover

New gate and stepped access to private flats  
- refer to DWG 3100/3010

G50-300  
New Recessed wall luminaries to steps in brick retaining wall  
-refer to specifications  
-refer to DWG 3100/3110

Note: Playground surface colours and markings subject to condition

Allow for raising existing drinking fountains above new playground levels

G50-600  
Replacement wall mounted flood lights  
-refer to M+E DWG 5801 and schedule

Existing Inspection Cover

Existing Gully

G50-600  
Replacement wall mounted flood lights  
-refer to M+E DWG 5801 and schedule

115.82 ffl (130 mm acl)  
115.82 ffl (280 mm acl)

115.90 ffl (130 mm acl)  
115.90 ffl (130 mm acl)

115.89 ffl (130 mm acl)  
115.73 ffl

115.82 ffl (70 mm acl)  
115.73 ffl

115.76 ffl  
115.76 ffl  
115.73 ffl

115.79 ffl  
115.75 ffl

115.66 ffl  
115.67 ffl

115.72 ffl

115.73 ffl  
115.85 ffl


115.98 ffl  
116.21 ffl

116.12 ffl  
116.16 ffl  
116.17 ffl


116.12 ffl  
116.16 ffl  
116.17 ffl

New garden shed  
-by others / outside contract

Refer to SE information for new playground drainage  
Playground levels adjusted

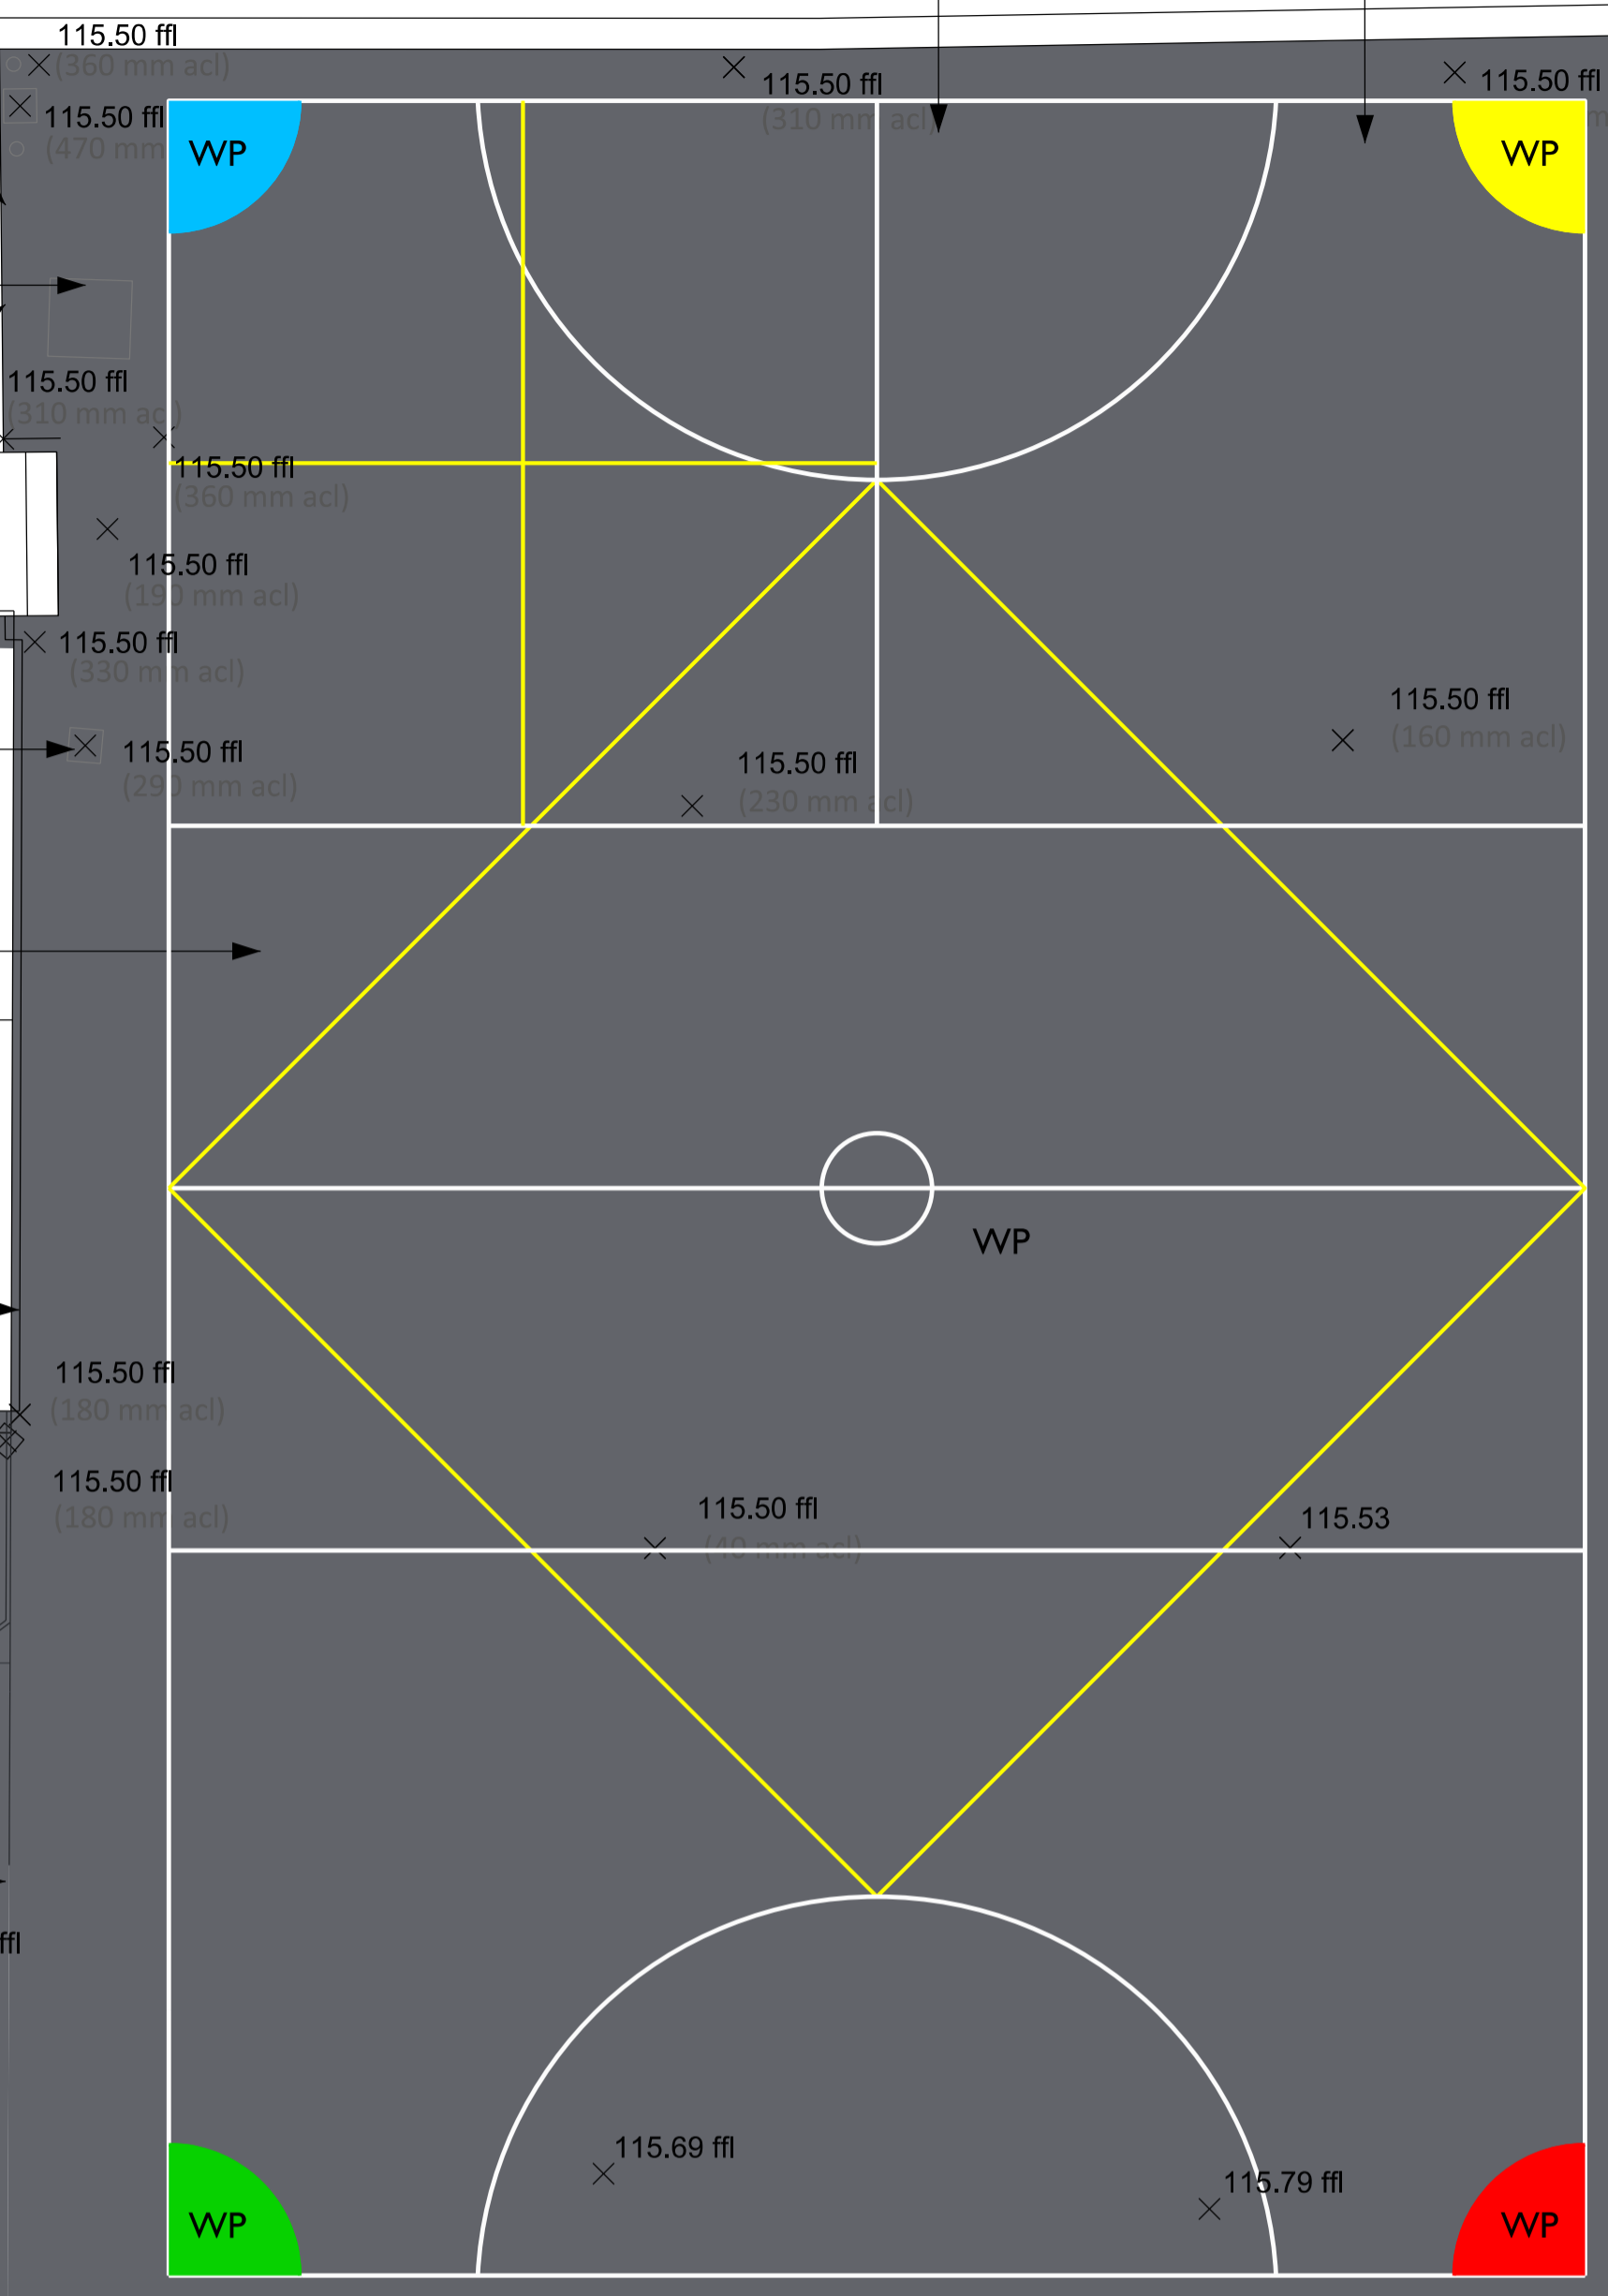

G50-400  
New waterproof flexible LED Strip Light  
-refer to specifications

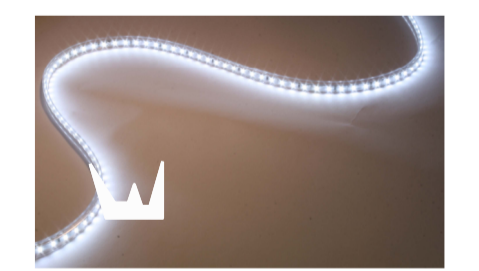

Existing balustrade to be repainted

New trellis/fence to match existing but 1000 mm high  
-by others / outside contract

Existing path to be restored  
- new paving slabs to be added as necessary  
-by others / outside contract

New raised beds  
-by others / outside contract

SCABAL  
STUDIO ULLINAN AND UCK ARCHITECTS TD. © 25 Hatton Garden London EC1N 8BQ UK  
t: +44 (0) 20 7033 8788 e: team@scabal.net

Project  
**CHRIST CHURCH PRIMARY SCHOOL**  
Christchurch Hill, London NW3 1JH  
Drawing Title

**South Playground - Plan - Proposed**

Project Number  
**537**


Scale @ A1/A3  
**1:100**

Status  
**Construction**

Revision  
**F**

Date  
**01.06.16**

Revision Notes  
Write a description of what has changed here and here if needed

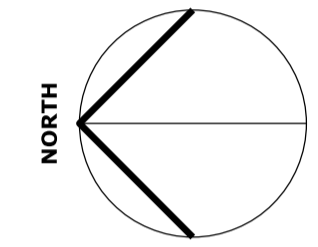

COPYRIGHT ©  
All dimensions to be checked on site prior to commencement of work  
Discrepancies between drawings and information to be referred to CA without delay