


35 GREAT JAMES STREET

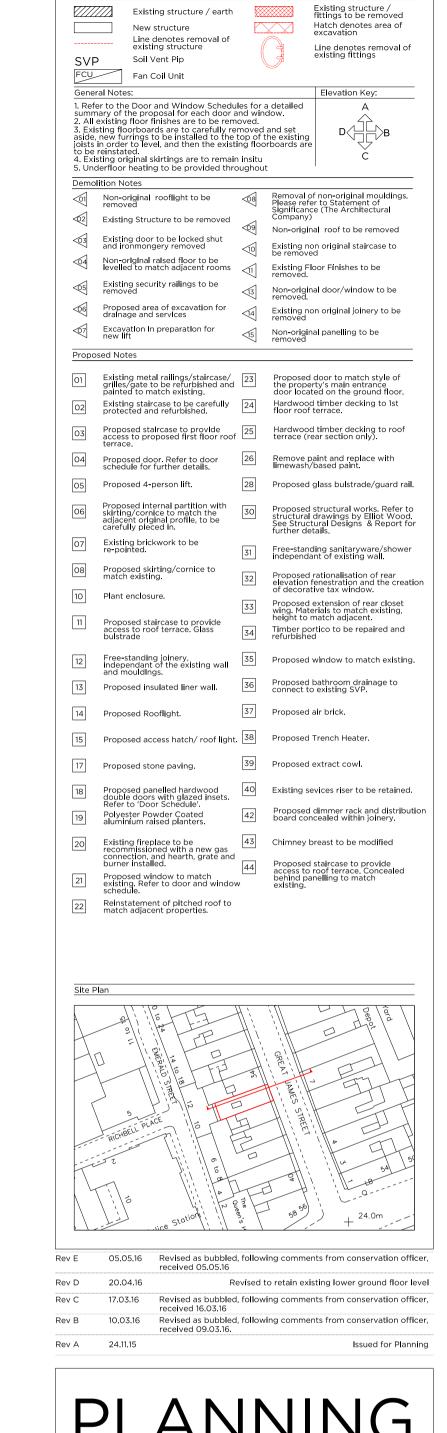

PLANNING

Project No.	15030			
Client			David P	hillips
 Date		September 2015		
Scale		1:100@A3/1:50@A1		
Project		35 Great James Street		
Drawing Title:		Propos	sed Sectio	on B-B
Drawing No.			P_11	Rev.
 Drawn	Approved		Signed	
MWh	MW			



66-68 Margaret Street W1W 8SR T. 020 7580 9336 www.mw-a.co.uk Copyright Marek Wojciechowski Architects Limited.

No implied license exists. This drawing should not be used to calculate areas for the purposes of valuation. All dimensions to be checked on site by the contractor and such dimensions to be their responsibility. Do not scale drawings. All work must comply with relevant British Standards and Building Regulations requirements. Drawing errors and omissions to be reported to the architect.

GREAT JAMES STREET