



EXISTING EXTERNAL ATM  
PLAN 1- 1:20

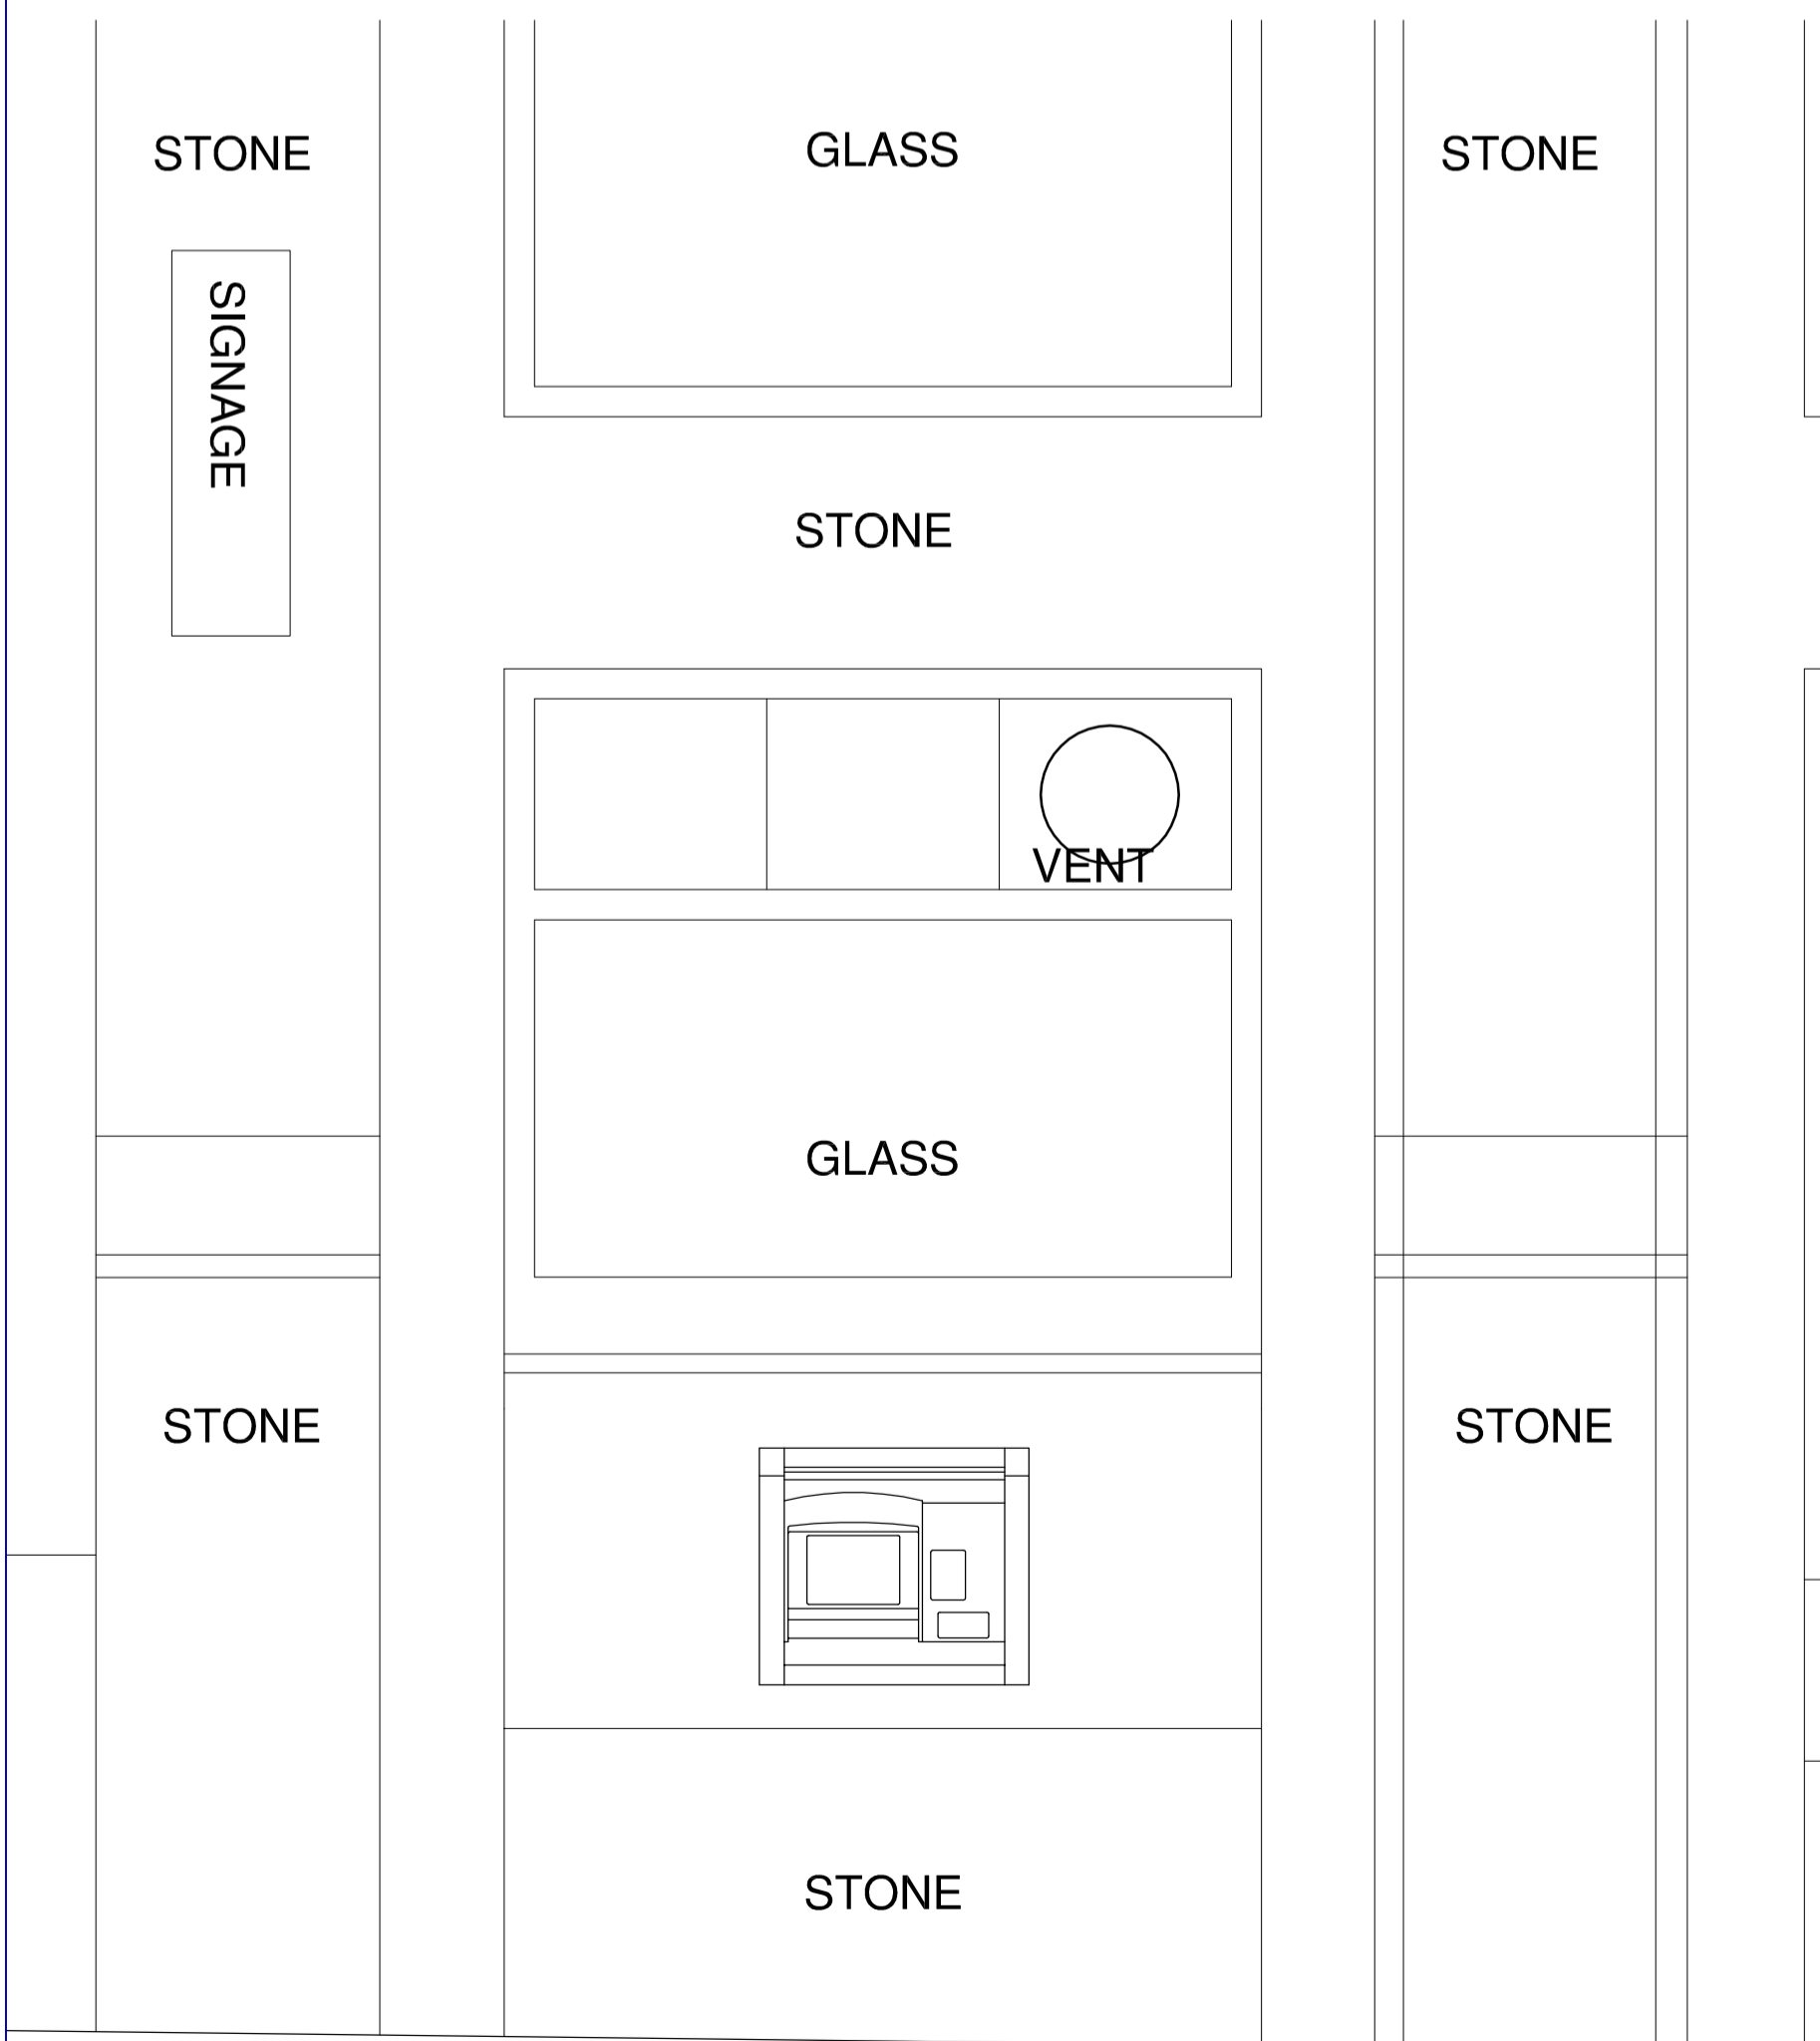


EXTERNAL ELEVATION A - 1:20

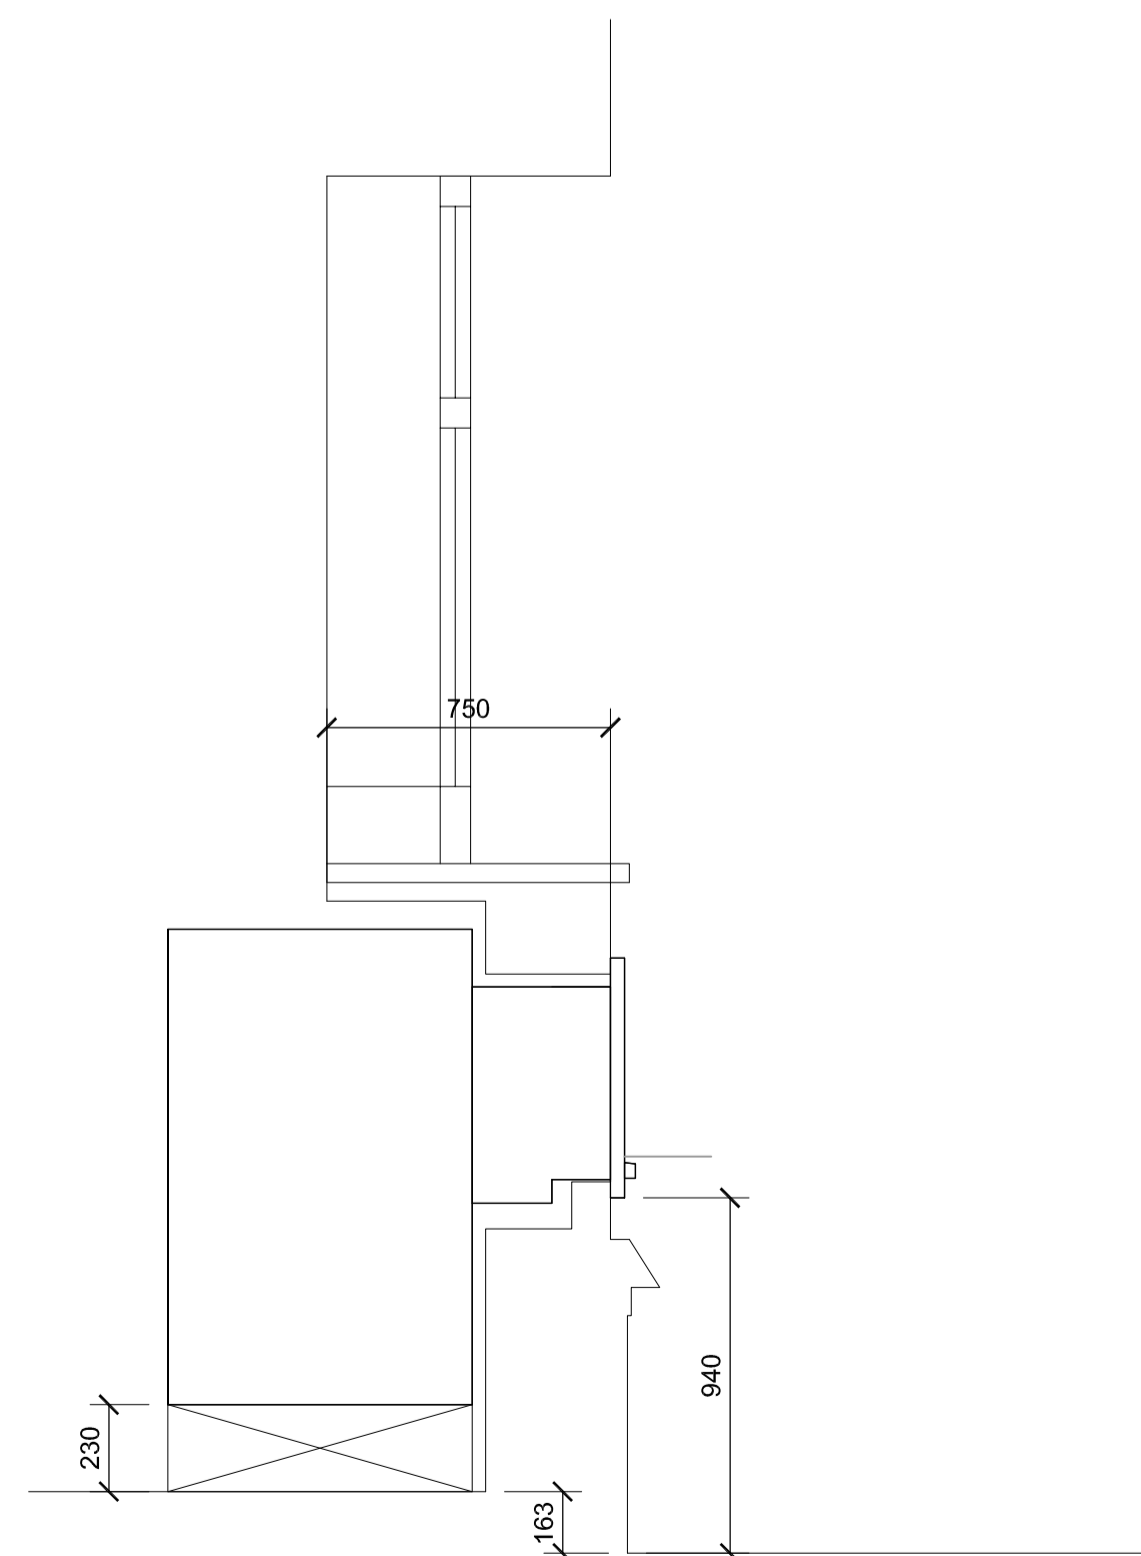

SECTION 1 - 1:20

Group Property  
Notes:  
This drawing is the copyright and property of The Royal Bank of Scotland plc. It must not be copied or published without written consent.  
Do not scale from this drawing.

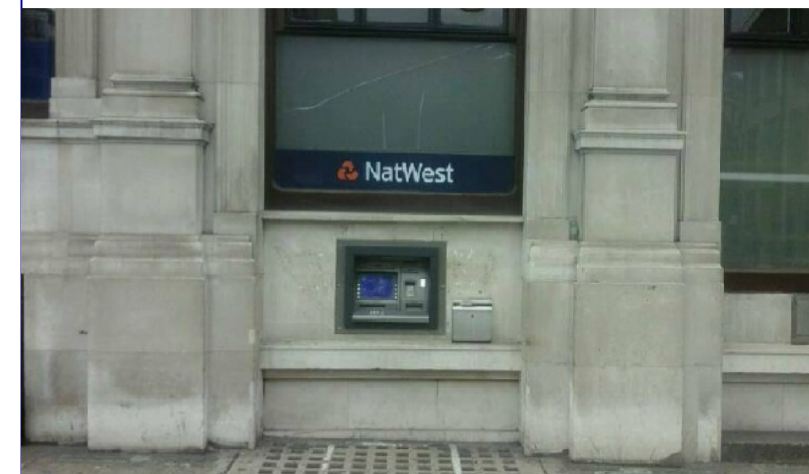

Existing 5886 '5' Key height 990mm

Financial footprint Rank	-
Classification	-
Building Category	Listed Building
ATM RAG Rating	
COST	

rev	description	date
A	Internal ATM drawings removed	13.04.16



project  
HOLBORN CIRCUS  
PO BOX 204, 1 HATTON GARDEN  
LONDON E0 1DU

title  
GROUND FLOOR  
ATM SET OUT DETAILS  
EXISTING

scale  
1:20 @ A1, 1:40@A3

dm	SB	chk	EK	app
date	26.02.16	date	26.02.16	date

consultants' drawing number	brand
D0572-873-062	

rbs drawing number	rev.
	A