


**PROPOSED SECTION A-A**  
Scale 1:100

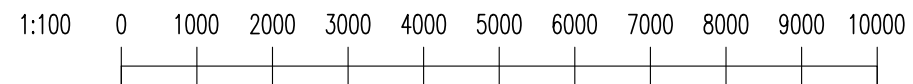

K:\13 Menelik Road NW2 01-270-04\Drawings\planning\Permitted Development Application - Loft Conv\

**Notes :**

- Dimensions are to be checked on site before fabrication and construction
- Any discrepancies are to be immediately notified to the architects
- Structural measurements are to be taken from the structural engineers drawings
- Do not scale
- Copyright reserved by GMA

A	MINOR AMENDMENTS TO DORMER WINDOW POSITION	26.05.16
REV	DESCRIPTION	DATE

**DRAWING ISSUE STATUS**

PLANNING

**GMA ARCHITECTURE**  
Architects and Designers

UK House 82 Heath Road Twickenham TW1 4BA  
Telephone 020 8891 5959 Fax 020 8607 9933  
www.gmaarchitecture.co.uk

Client  
**OLIVER RODGER**

Project  
**3 MENELIK ROAD  
LONDON  
NW2 3RS**

Drawing  
**PROPOSED SECTION A-A**

Scale	Date	Drawn	Checked
1:100@A3	MAY 16	SJS	IL

Type	Client	PD-122	A
01	270-04	PD-122	A