


EXISTING GARDEN- WEST ELEVATION 1:50 (1:100)




PROPOSED REAR - WEST ELEVATION 1:50 (1:100)

Datum: 48.00m.

EXISTING SIDE - NORTH ELEVATION 1:50 (1:100)

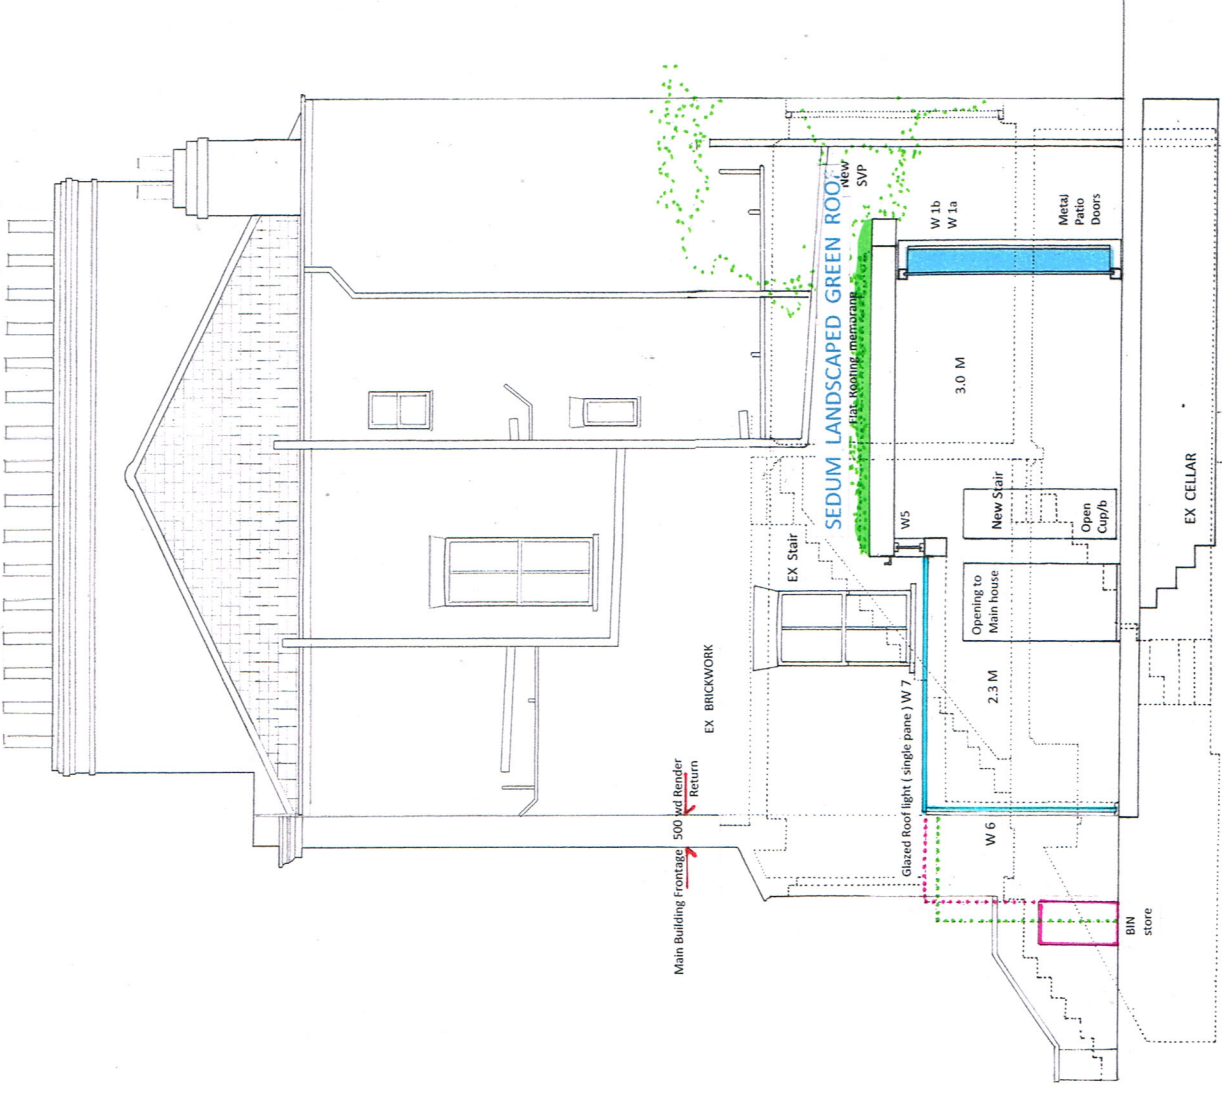


PROPOSED LONG SECTION X 1:50 (1:100)

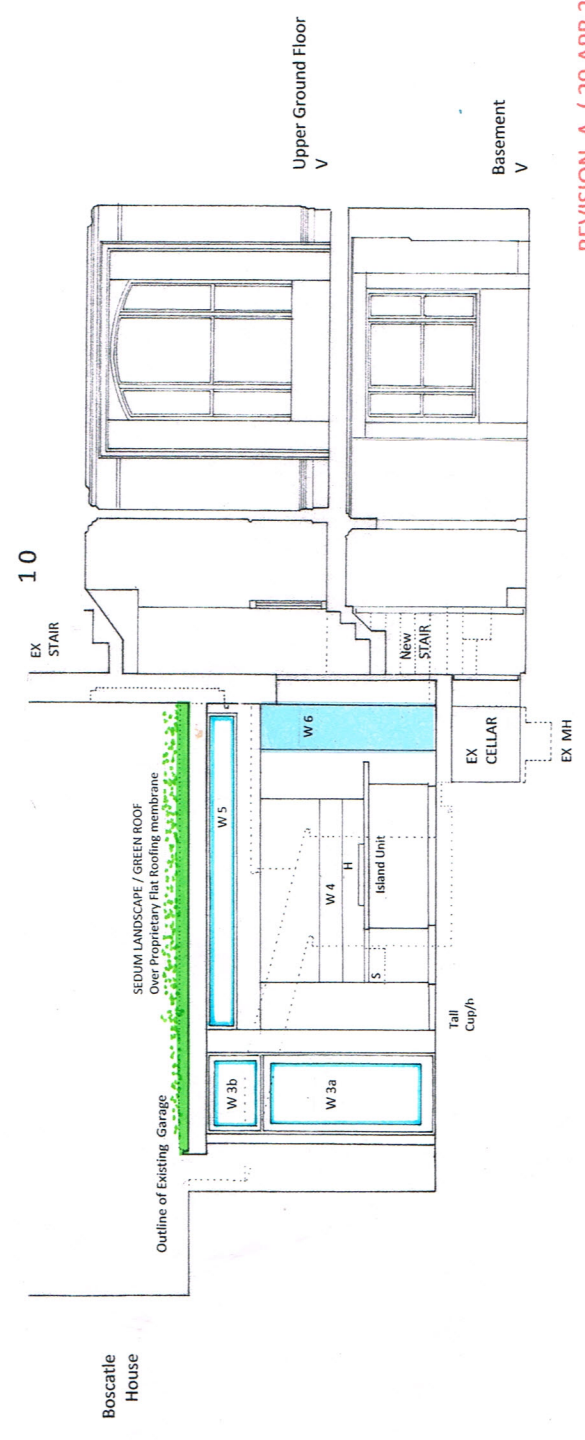

CROSS SECTION Y 1:50 (1:100)

REVISION A (29 APR 2016)
 Front Elevation set back behind main building frontage with glazed panel (w6) & roof light (w7) to separate extension from main building. Bin store relocated within building. Utility room relocated to side passage

REVISION B (06 JUN 2016)
 Sedum Landscaped Green Roof to rear roof extension.

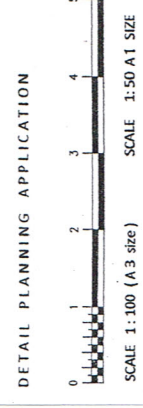

© copyright C. Khoo

ARCHITECT CHARLES KHOO RIBA - PROJECT
 109 CHETWIND ROAD LONDON NW5 1DA Tel: 020 7482 5996

10 DARTMOUTH PARK ROAD NW5 1SY

| | |
|------------|----------------------|
| PROPOSED | DATE |
| SECTIONS | FEB 2016 |
| ELEVATIONS | 1:50 (A1) 1:100 (A3) |
| | 348 / P 6 / B |