



144

146

Rear Elevation

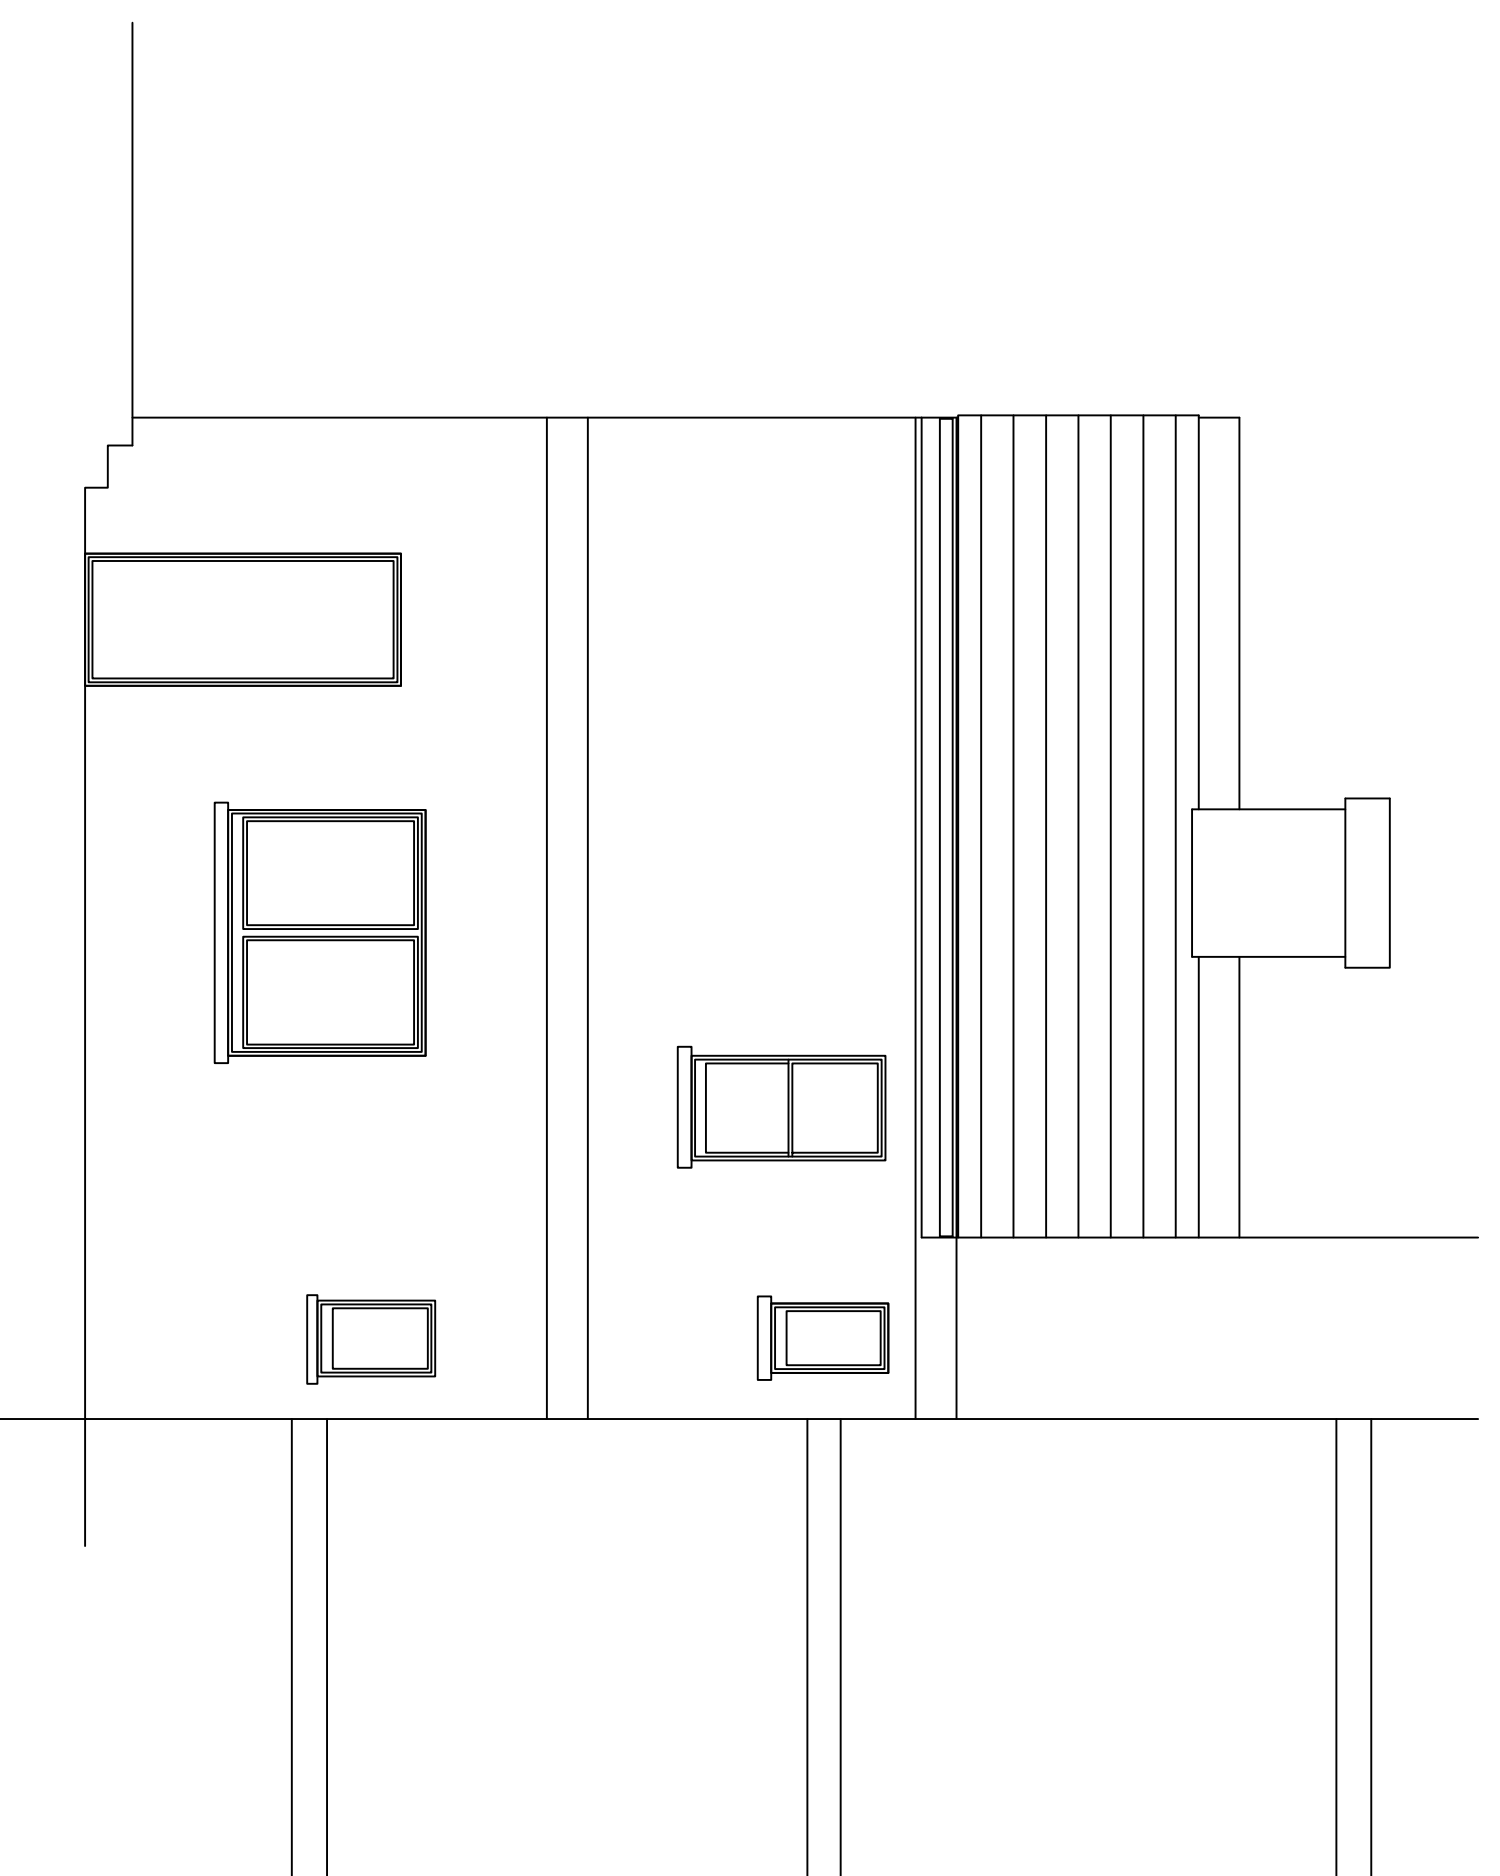


Side Elevation

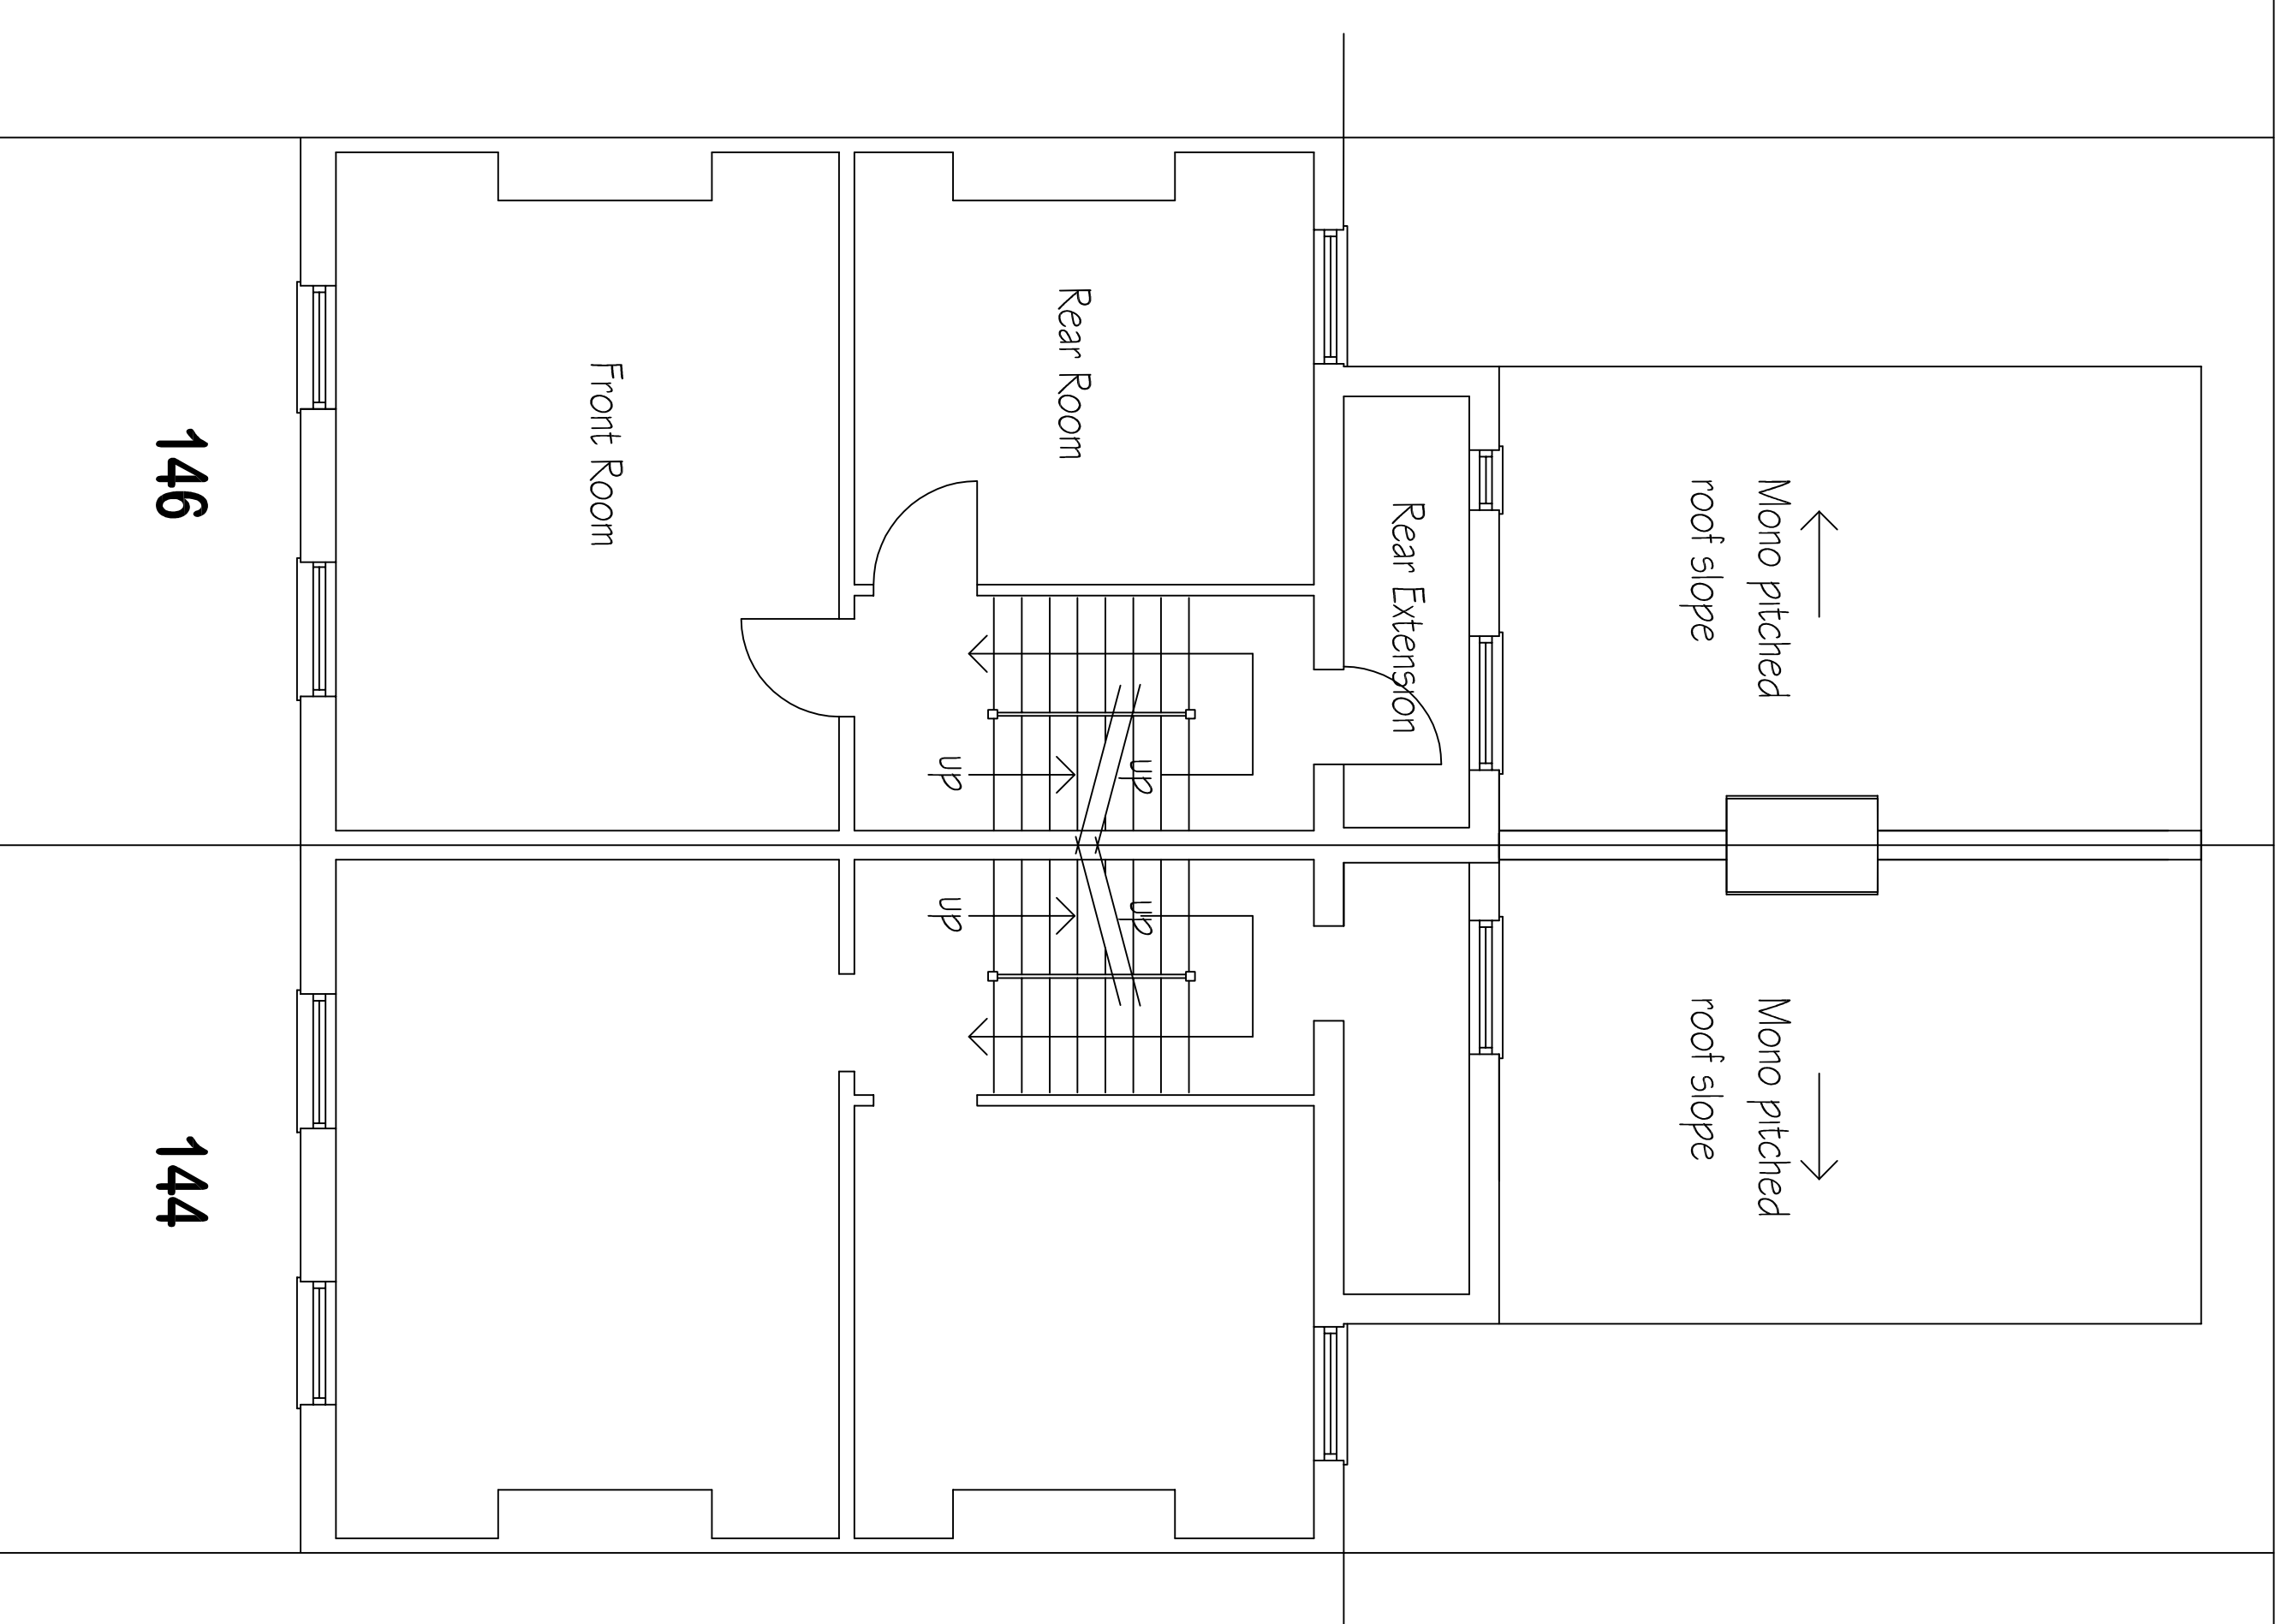

146

144

Plan at FirstFloor

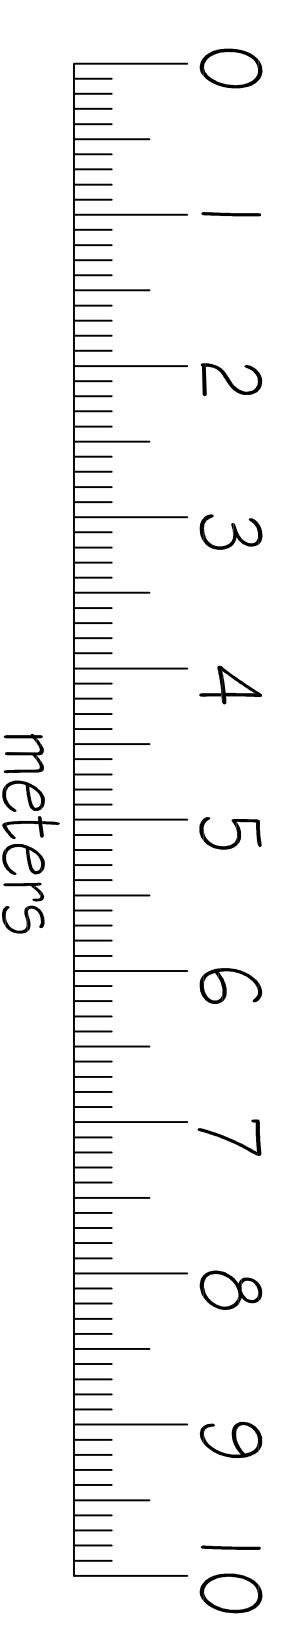

146 IVERSON ROAD, London, NW 6 2HH

**EXISTING REAR ELEVATION, FIRST FLOOR PLAN
& SIDE ELEVATION OF REAR ADDITION**

SCALE 1 to 50

JUNE 2015

Drwg. No. EX. 1