

Rear Elevation


148

146


146

148

Plan at Second Floor

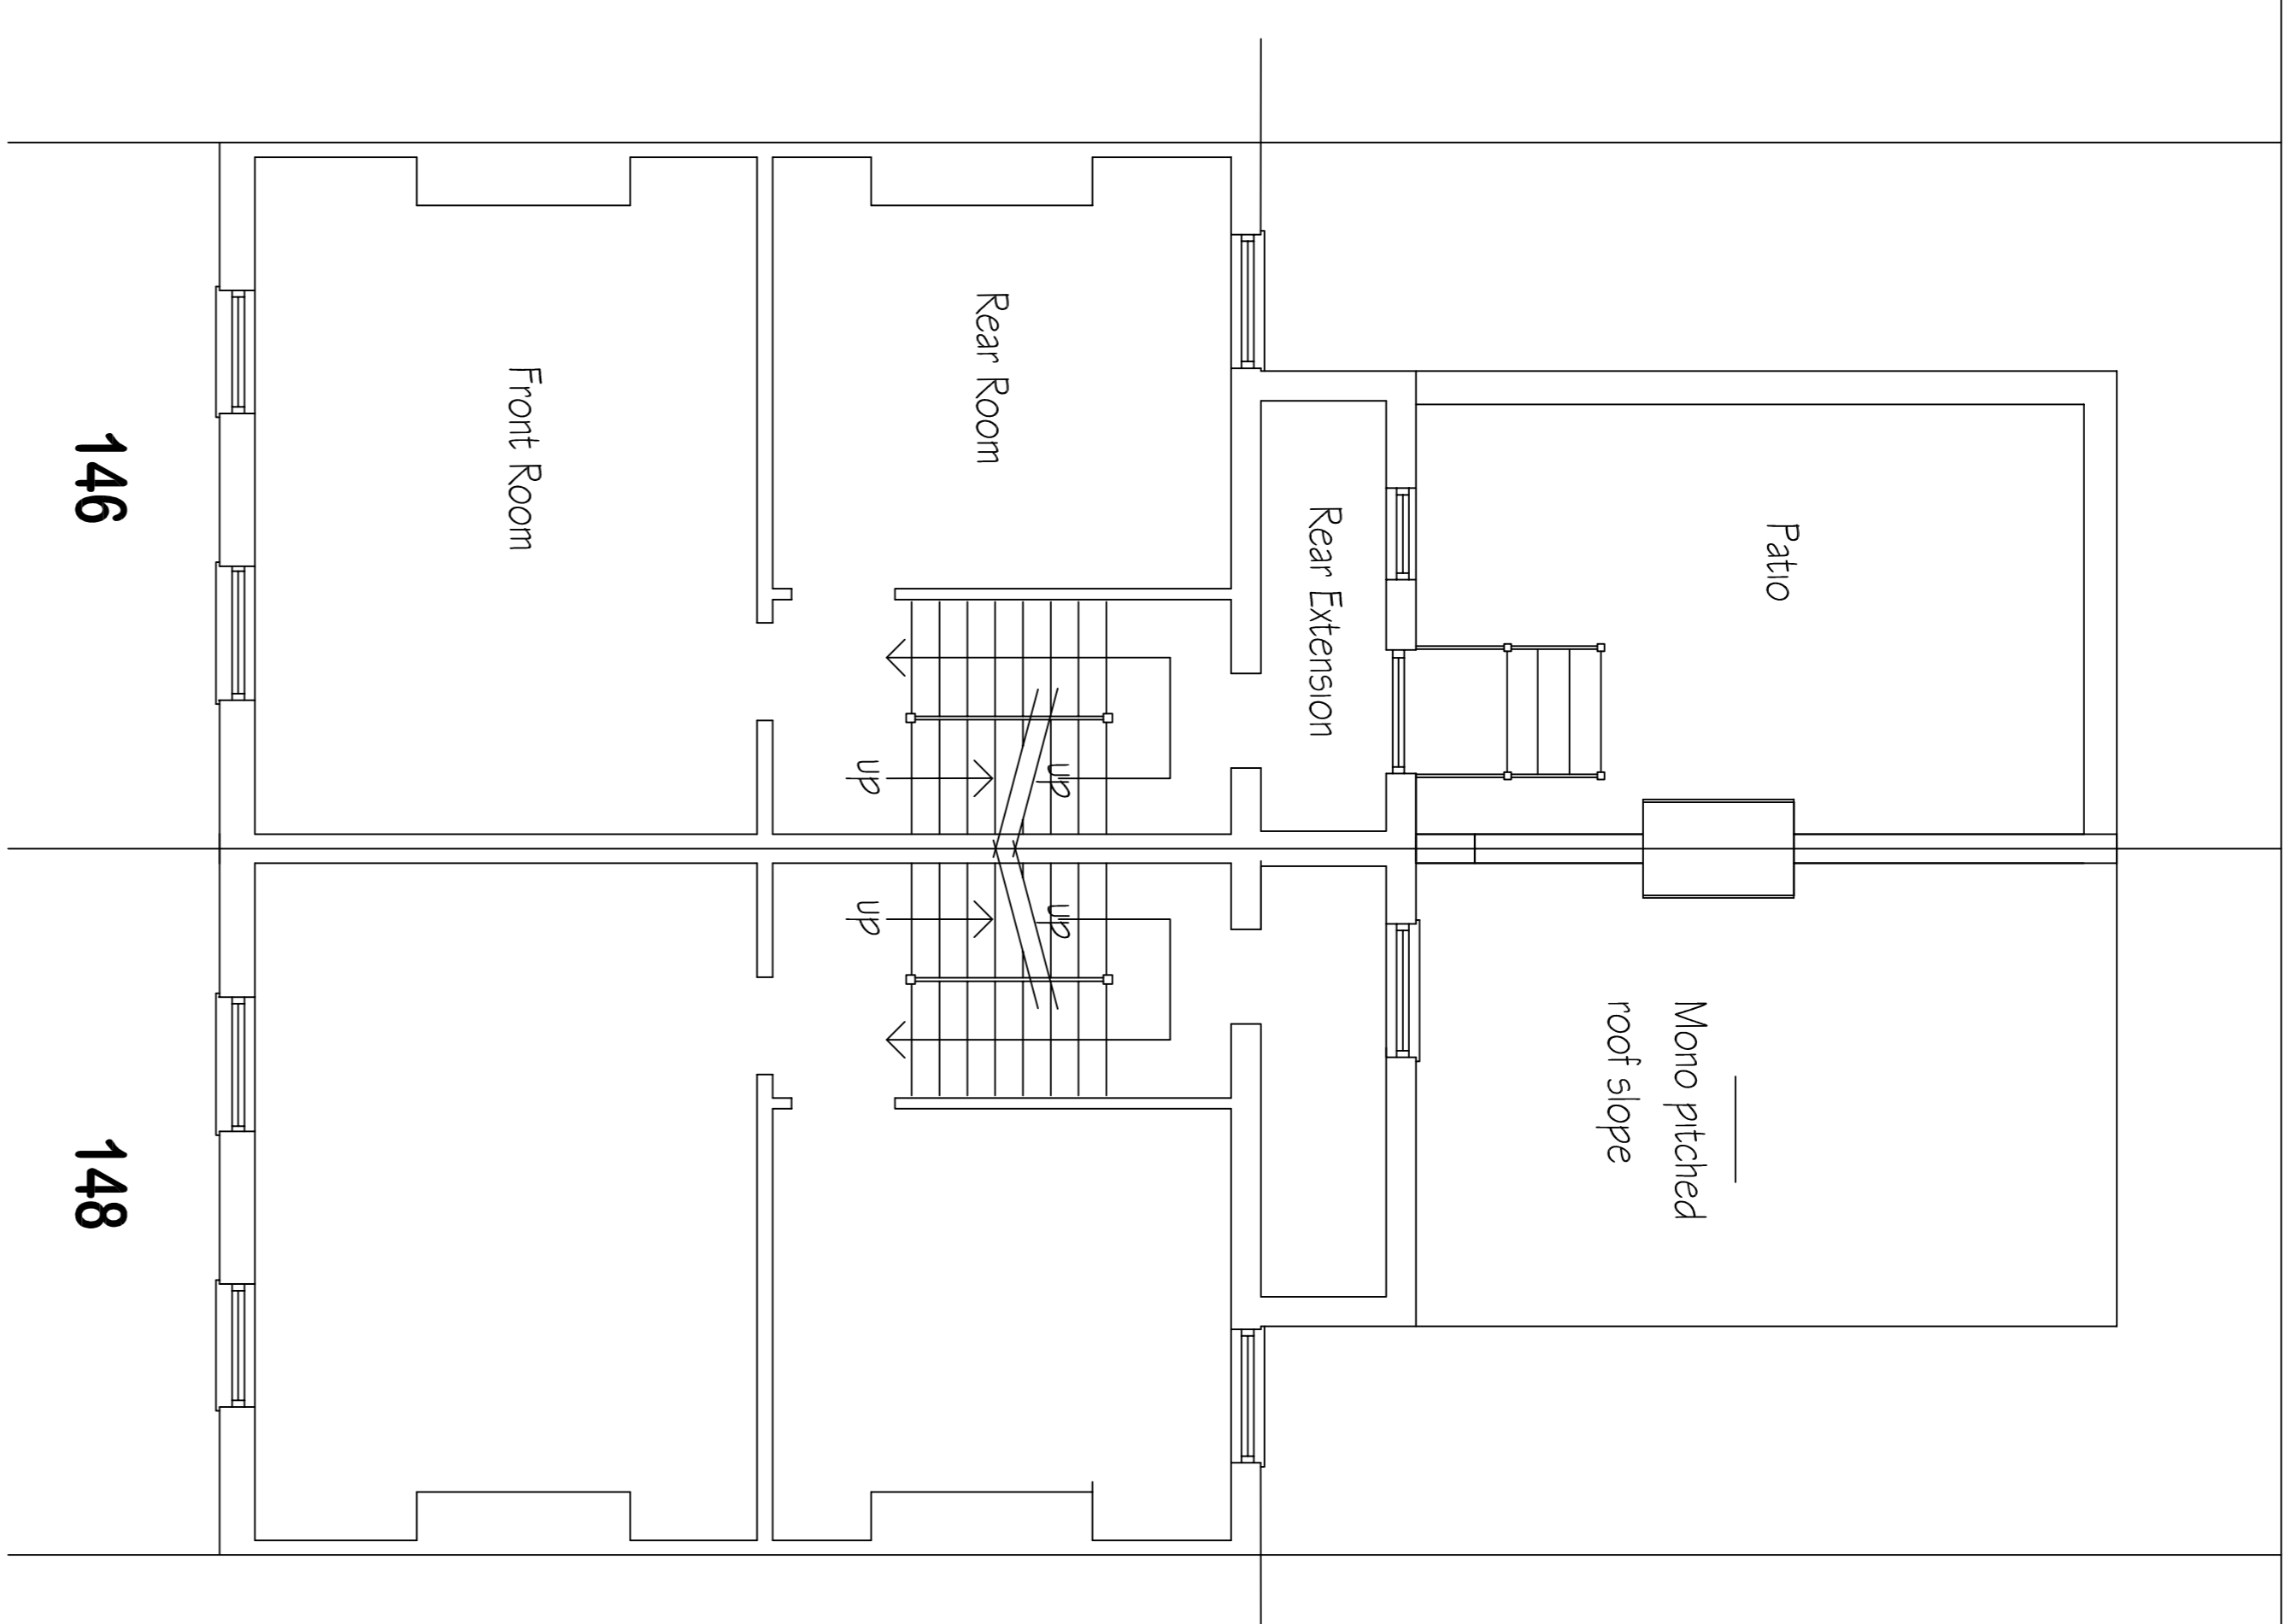

New flat roof / patio, build up parapet walls to match existing, timber staircase from half landing, new access door and frame.

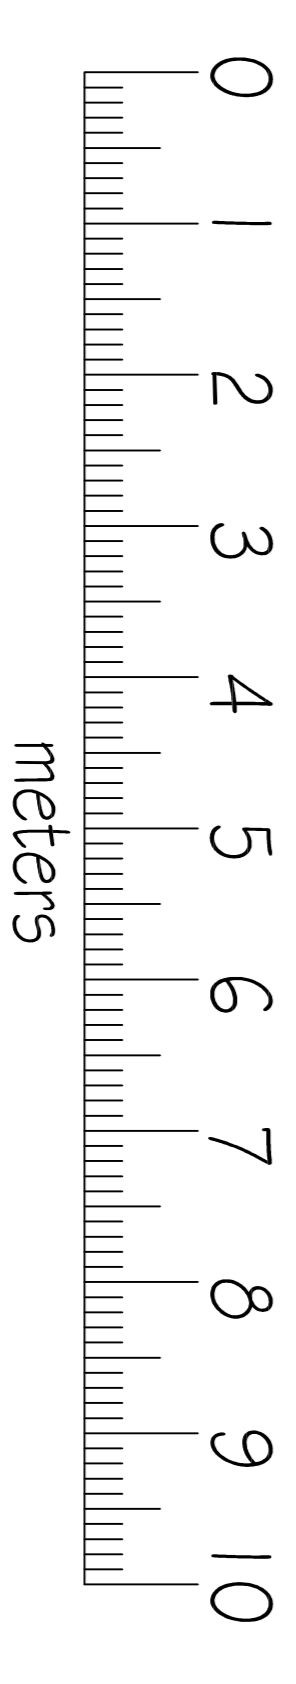

meters

146 IVERSON ROAD, London, NW 6 2HH

SCALE 1 to 50

JUNE 2015

PROPOSED REAR ELEVATION, FIRST FLOOR
PLAN & SIDE ELEVATION OF REAR ADDITION

Drwg. No. PR. 1

Rear Elevation

Side Elevation