




LONG SECTION THRO PATIO

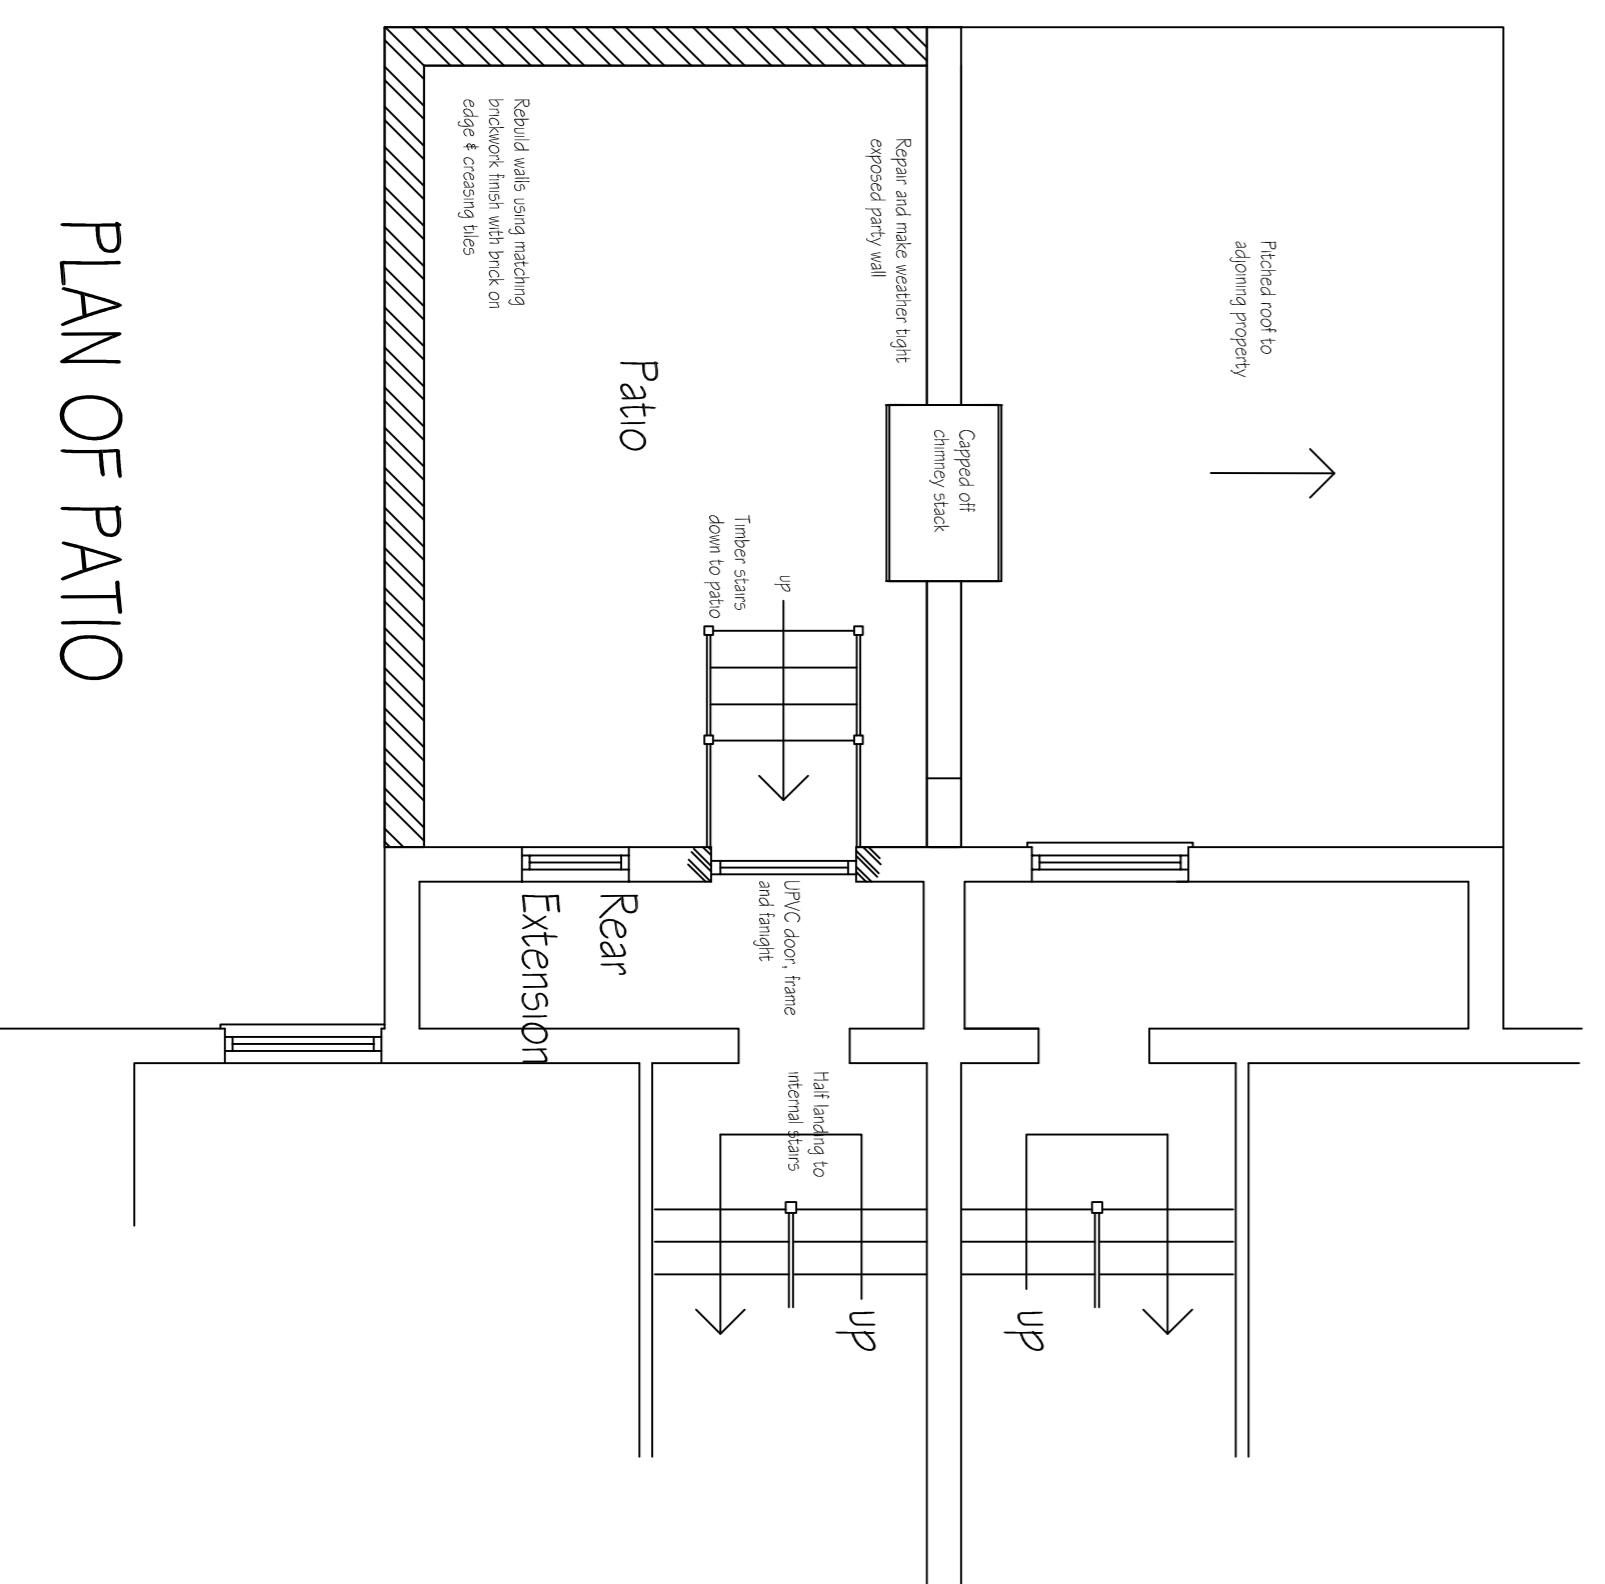

PLAN OF PATIO

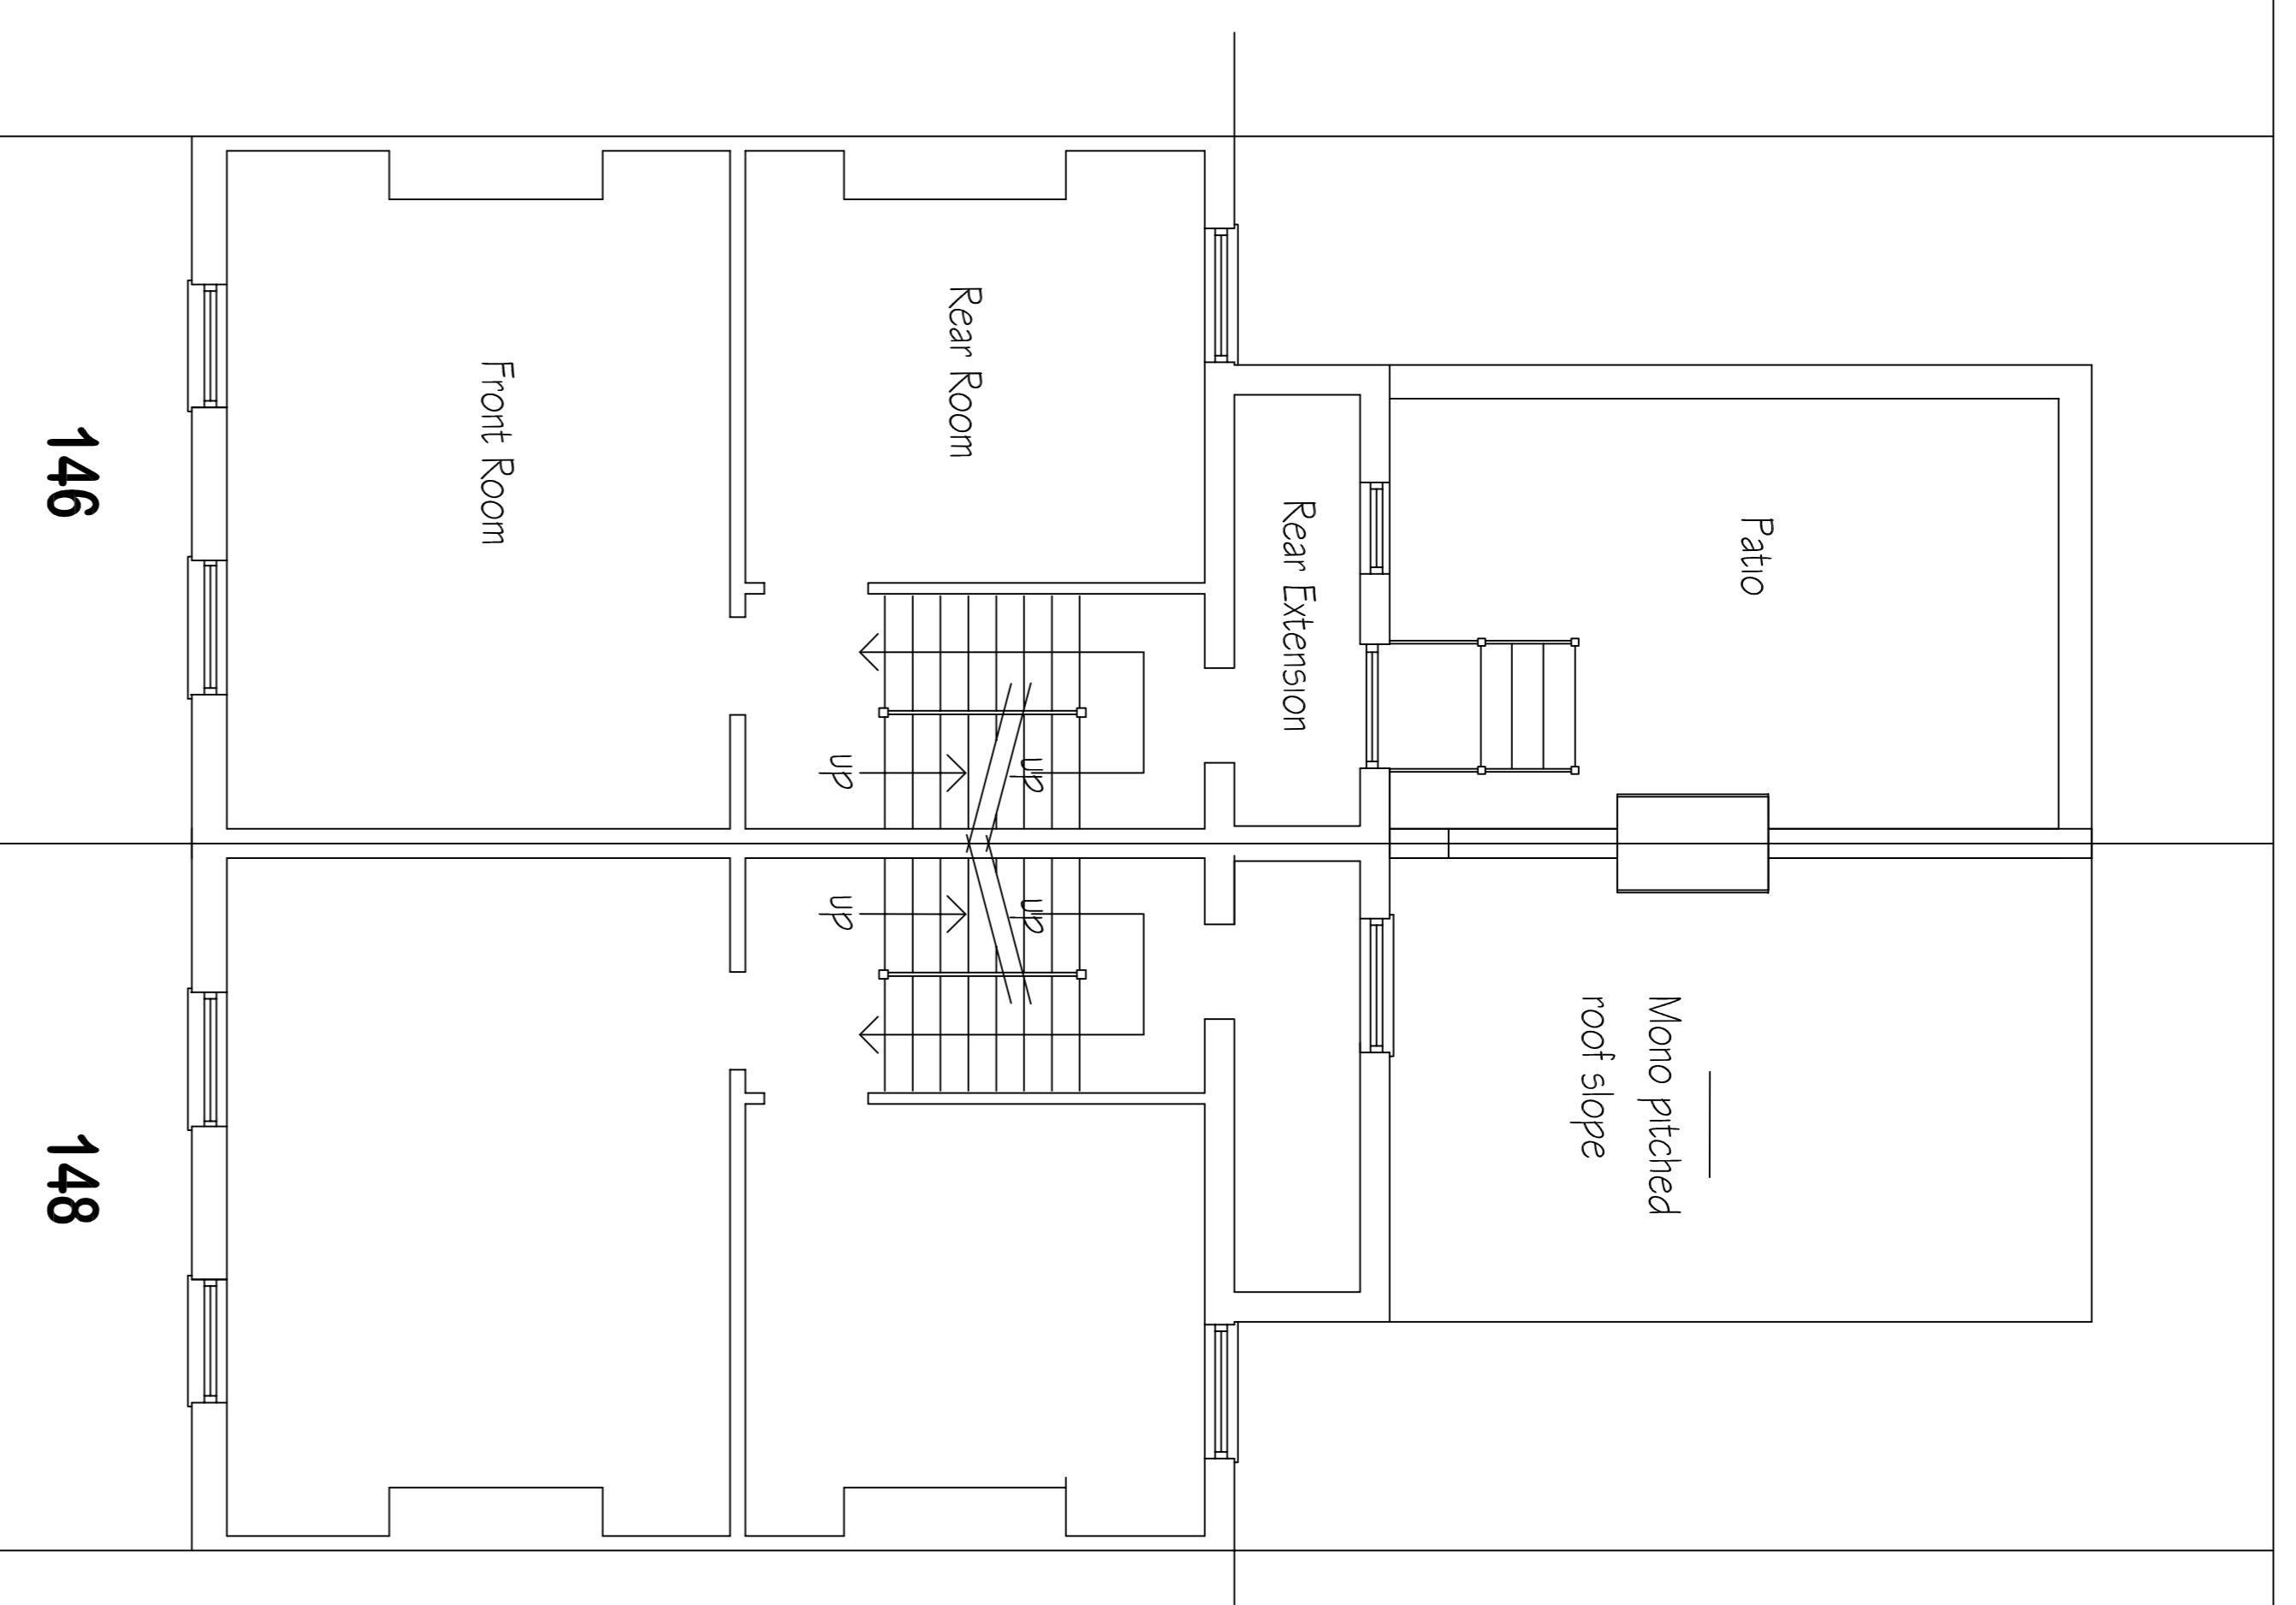

Plan at Second Floor

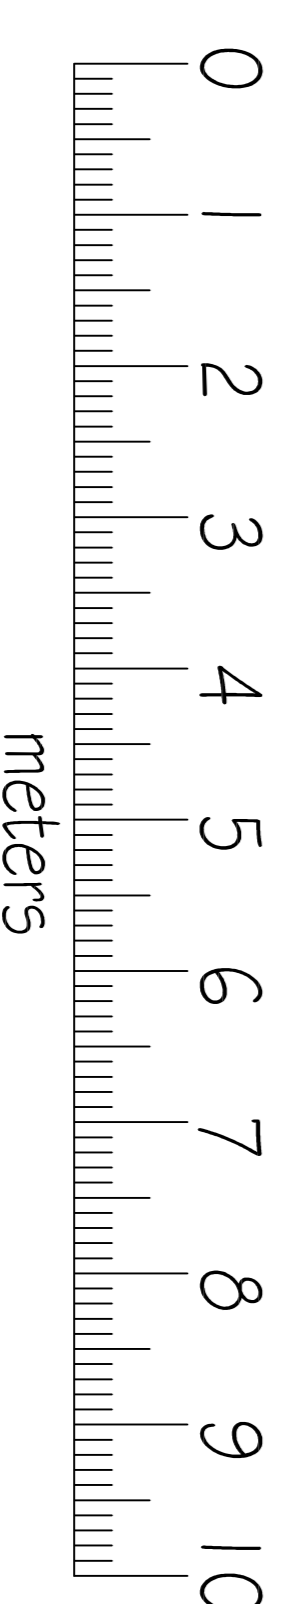

146 IVERSON ROAD, London, NW 6 2HH

SCALE 1 to 50

JUNE 2015

PROPOSED SECTION AND PLAN OF PROPOSED PATIO

Drwg. No. PR 2