




1-6 Pratt Mews, London, NW1 0AD

Swept path diagram- Vans

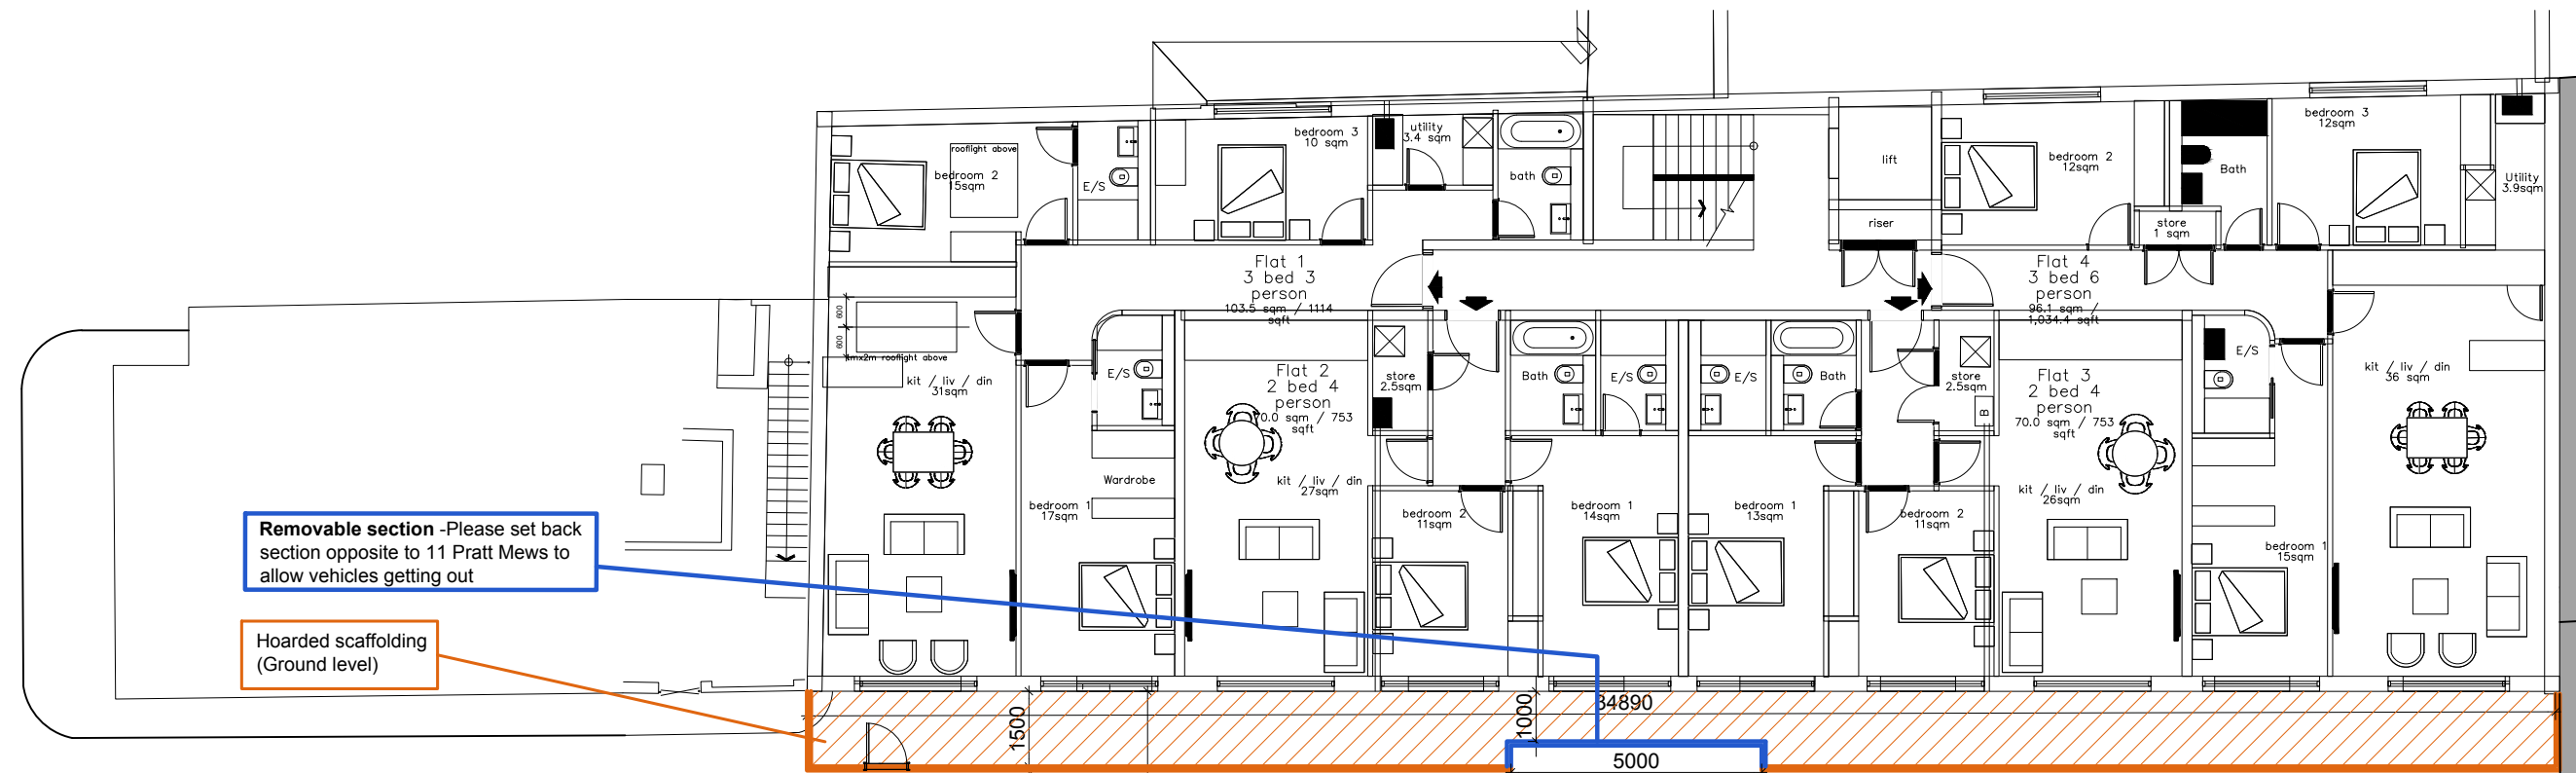

Removable section - Please set back section opposite to 11 Pratt Mews to allow vehicles getting out

Hoarded scaffolding (Ground level)

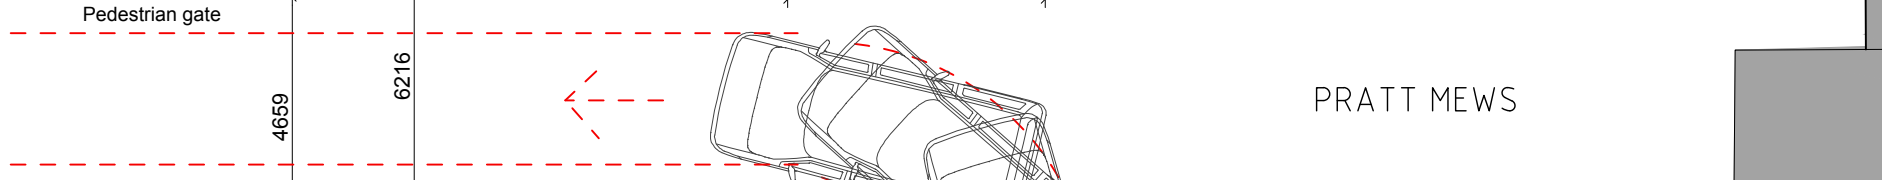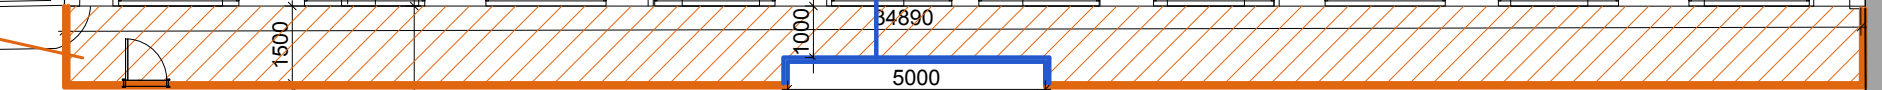

PRATT STREET

