



RE: ACCREDITED DETAIL: SFW-WD-01 AND SFW-WD-02

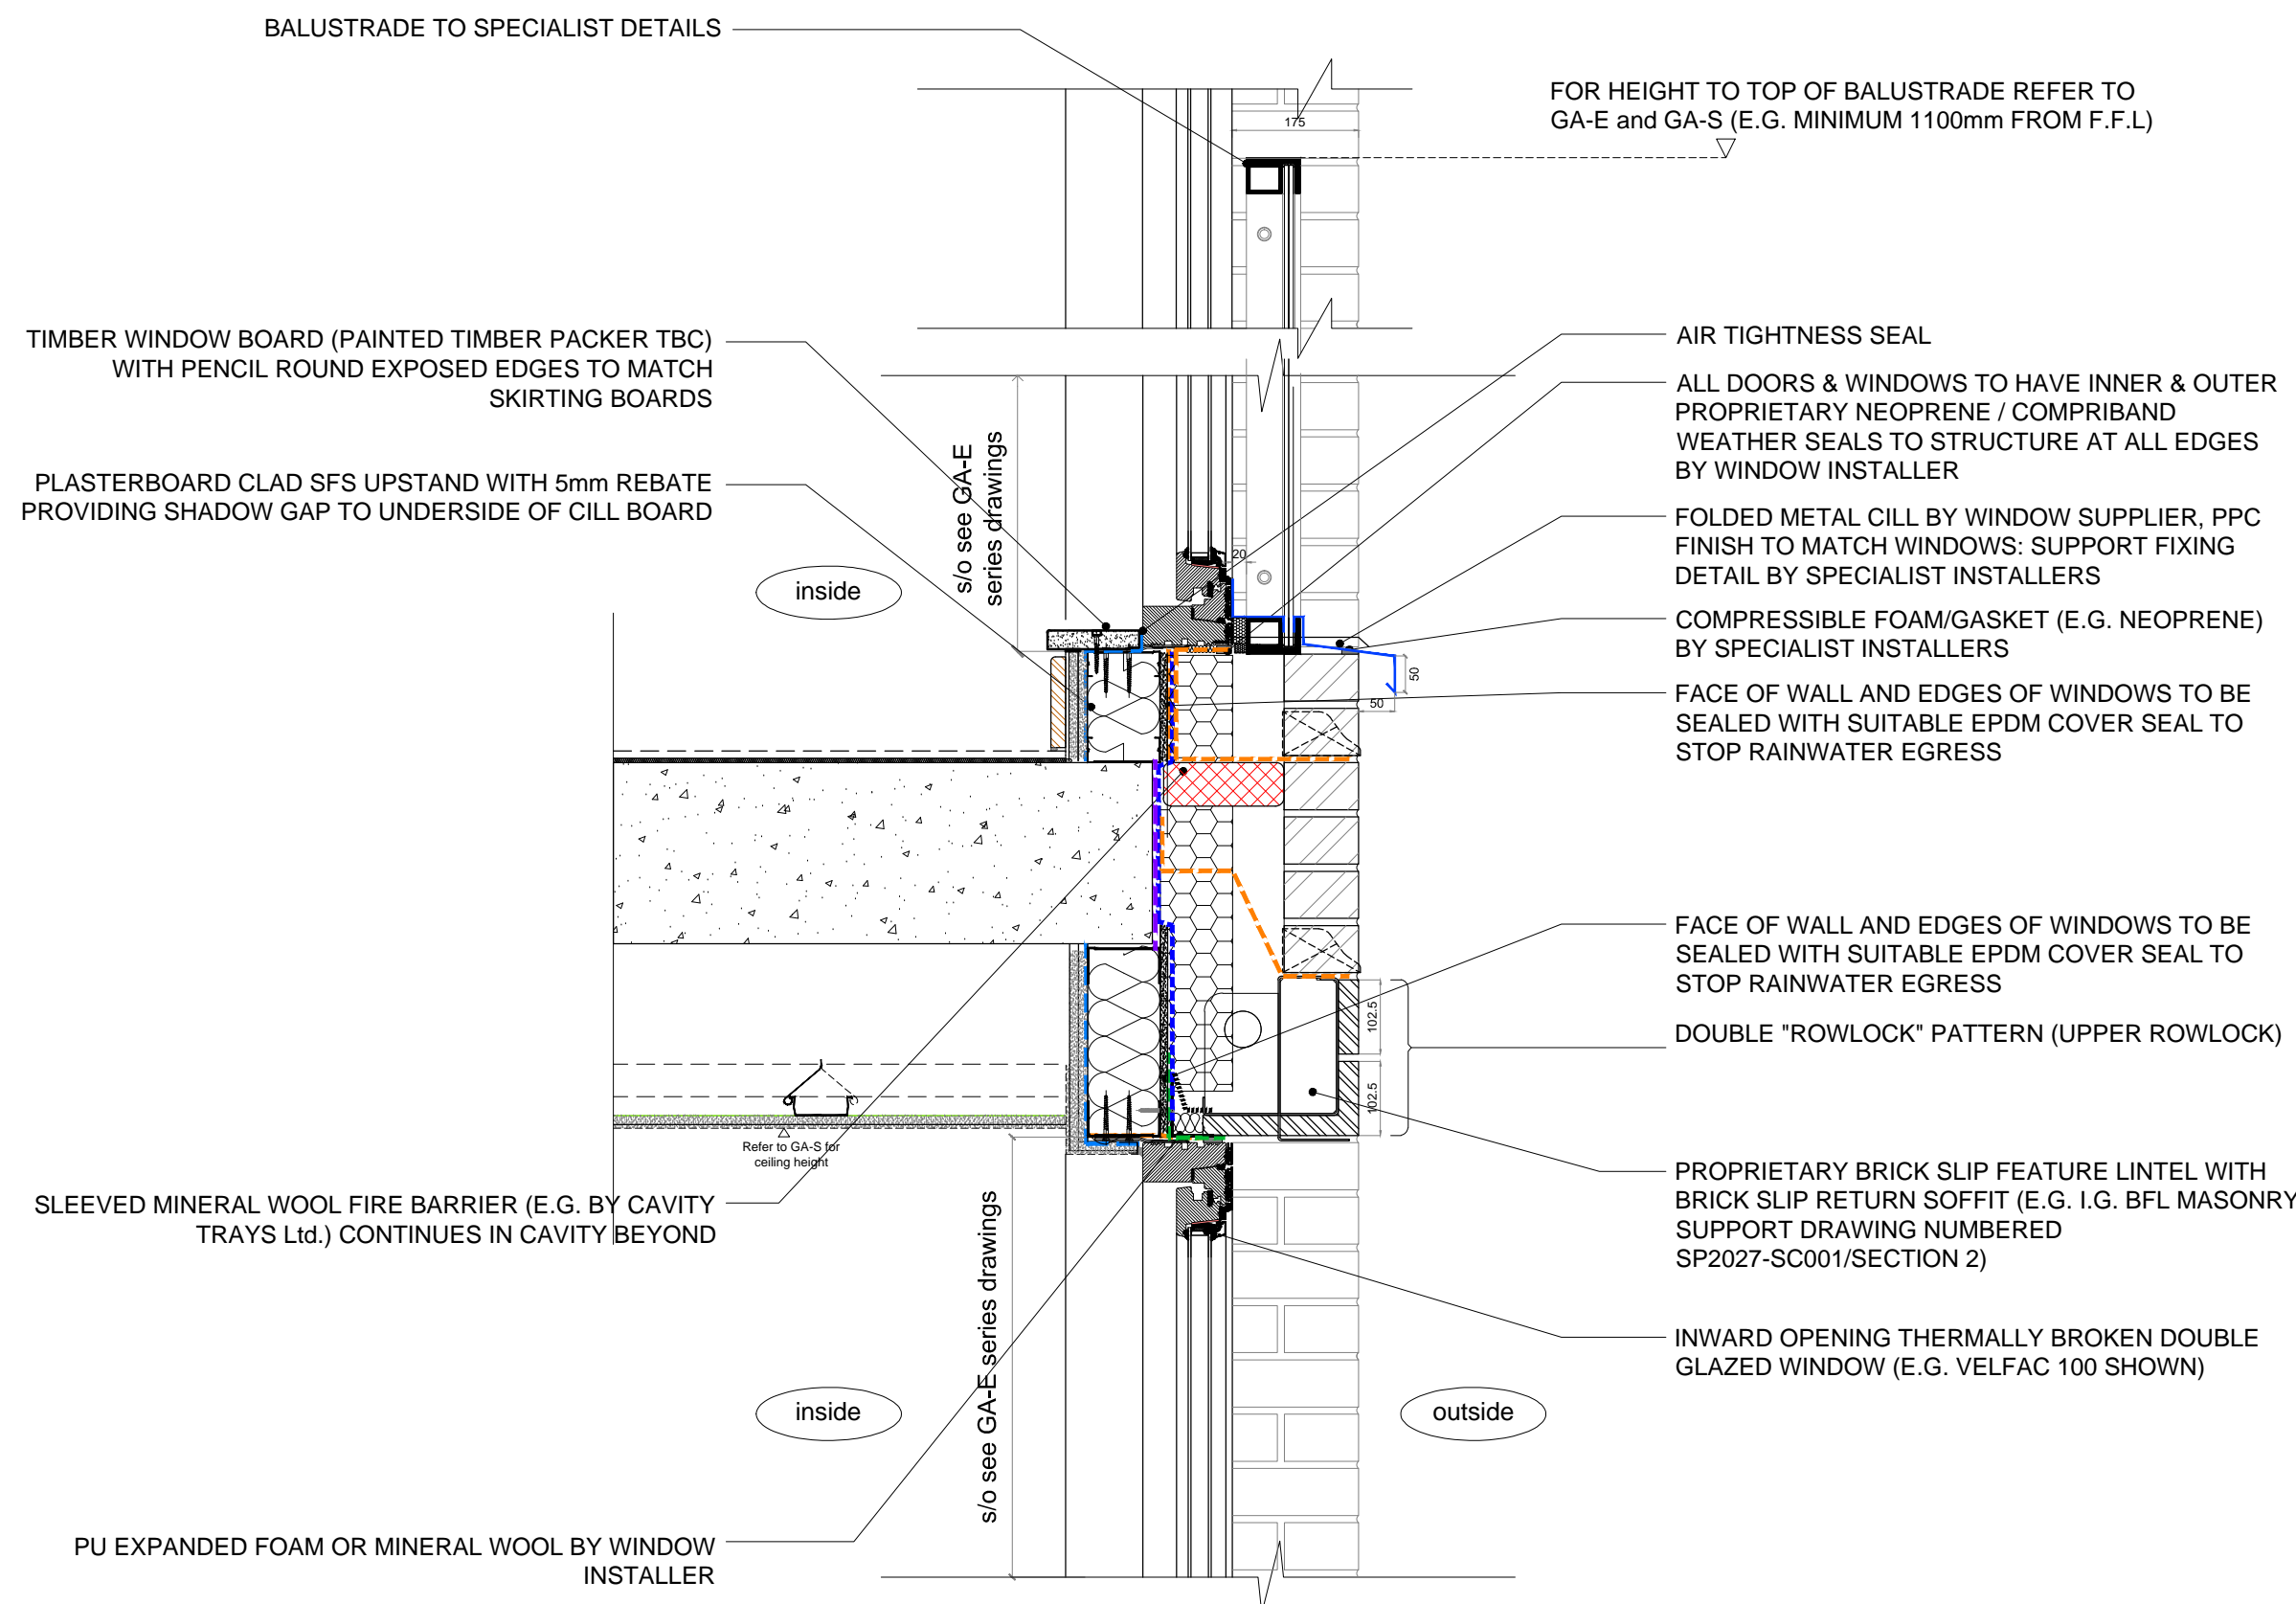

DETAIL - Block C - D-J-RC321 - Juliet balcony - Inward opening window head and cill - SECTION (L04 GL J-07/08)

RE: ACCREDITED DETAIL: SFW-WD-01 AND SFW-WD-02

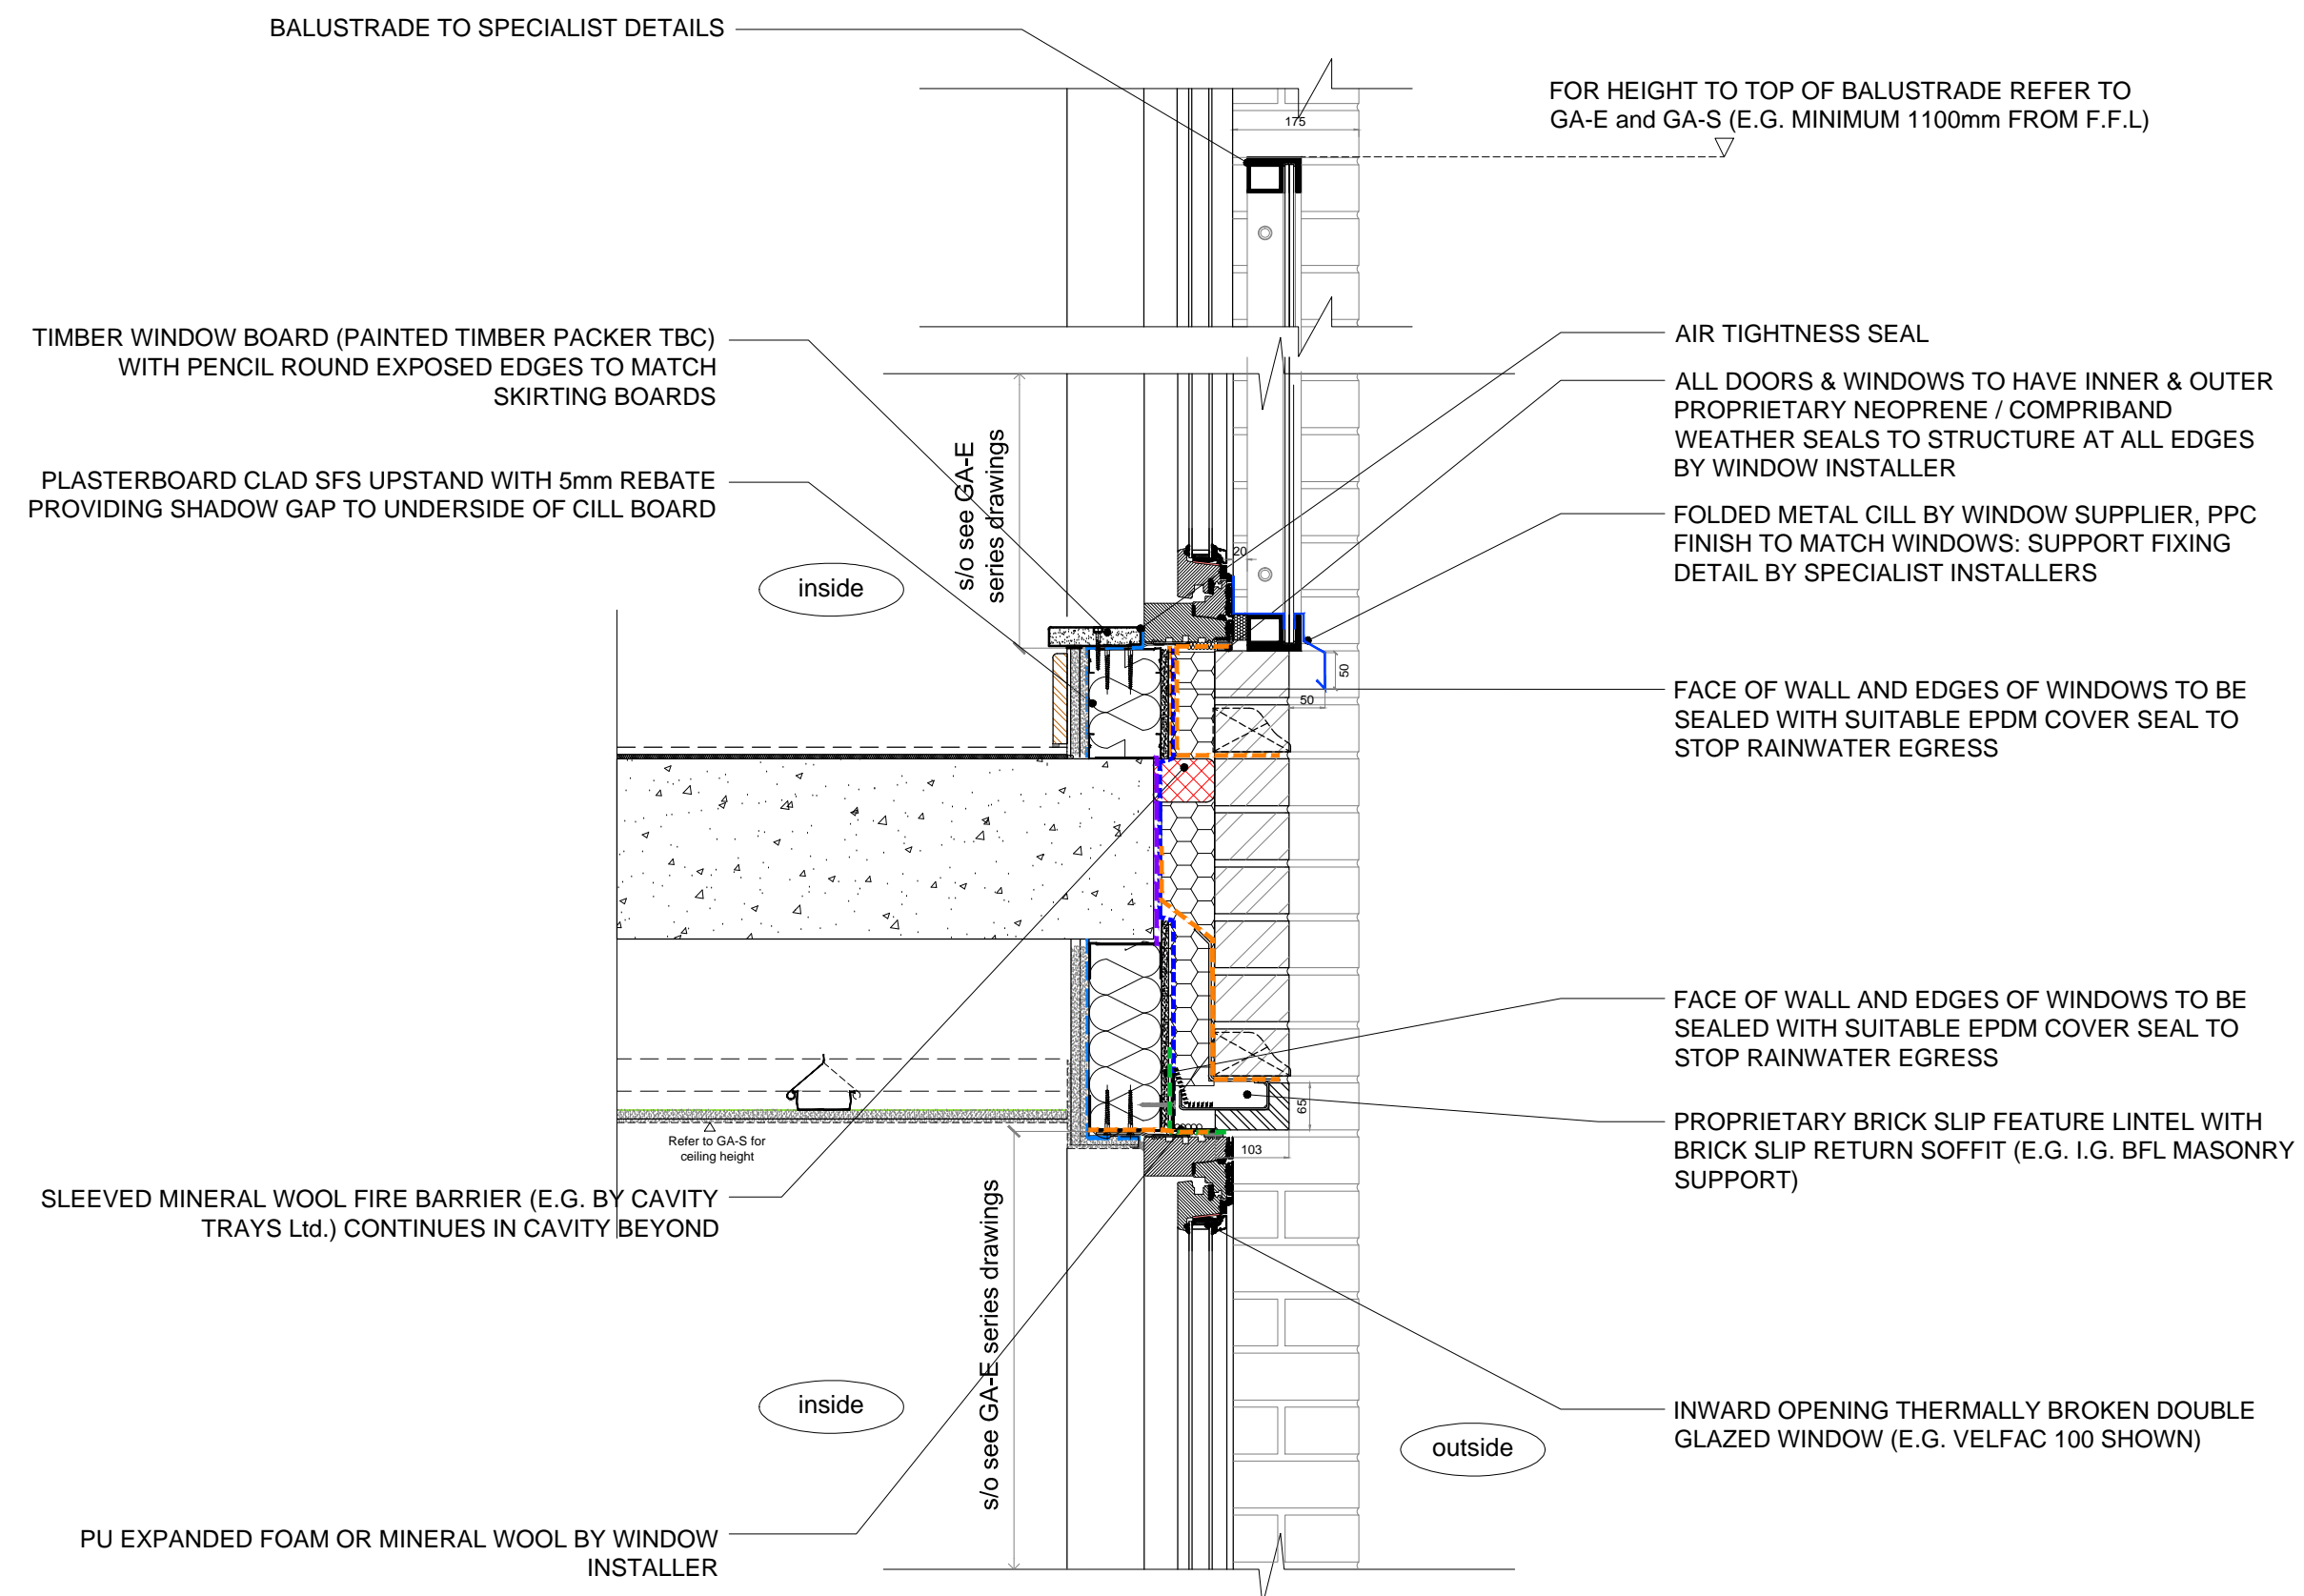


DETAIL - Block C - D-J-RC322 - Juliet balcony - Inward opening window head and cill to recessed spandrel - SECTION (L03 GL J-07/08)

job	BACTON LOW RISE LONDON NWS	drawn:	RR	date:	01.16
drawing	TYPICAL BLOCK C DETAILS Window & Door junctions - RC321 to 324	scale:	1:10 @ A1 1:20 @ A3	job no:	1952
note:	all dimensions to be checked on site prior to commencement of the work. If this drawing exceeds the quantities in the bill of materials, the quantities are to be informed before the work is commenced. For all drawings, dimensions are to be given in millimetres. Dimensions are to be given in millimetres unless otherwise stated. Dimensions are to be given in millimetres unless otherwise stated.				
revisions		drawing no.	D-J-RC321 to D-J-RC324	rev.	as below

rev.	date	description	issued by	checked by
C1	20.01.16	First Construction issue	RR	DWW

<i>Rydon</i>		
Received	Initial	Date
RYDON	RA	25 Jan 16
Client		
Status A - No Comments		<input checked="" type="checkbox"/>
Status B - Comments, Revise & Resubmit		<input type="checkbox"/>
Status C - Rejected		<input type="checkbox"/>
For Information Only		<input type="checkbox"/>

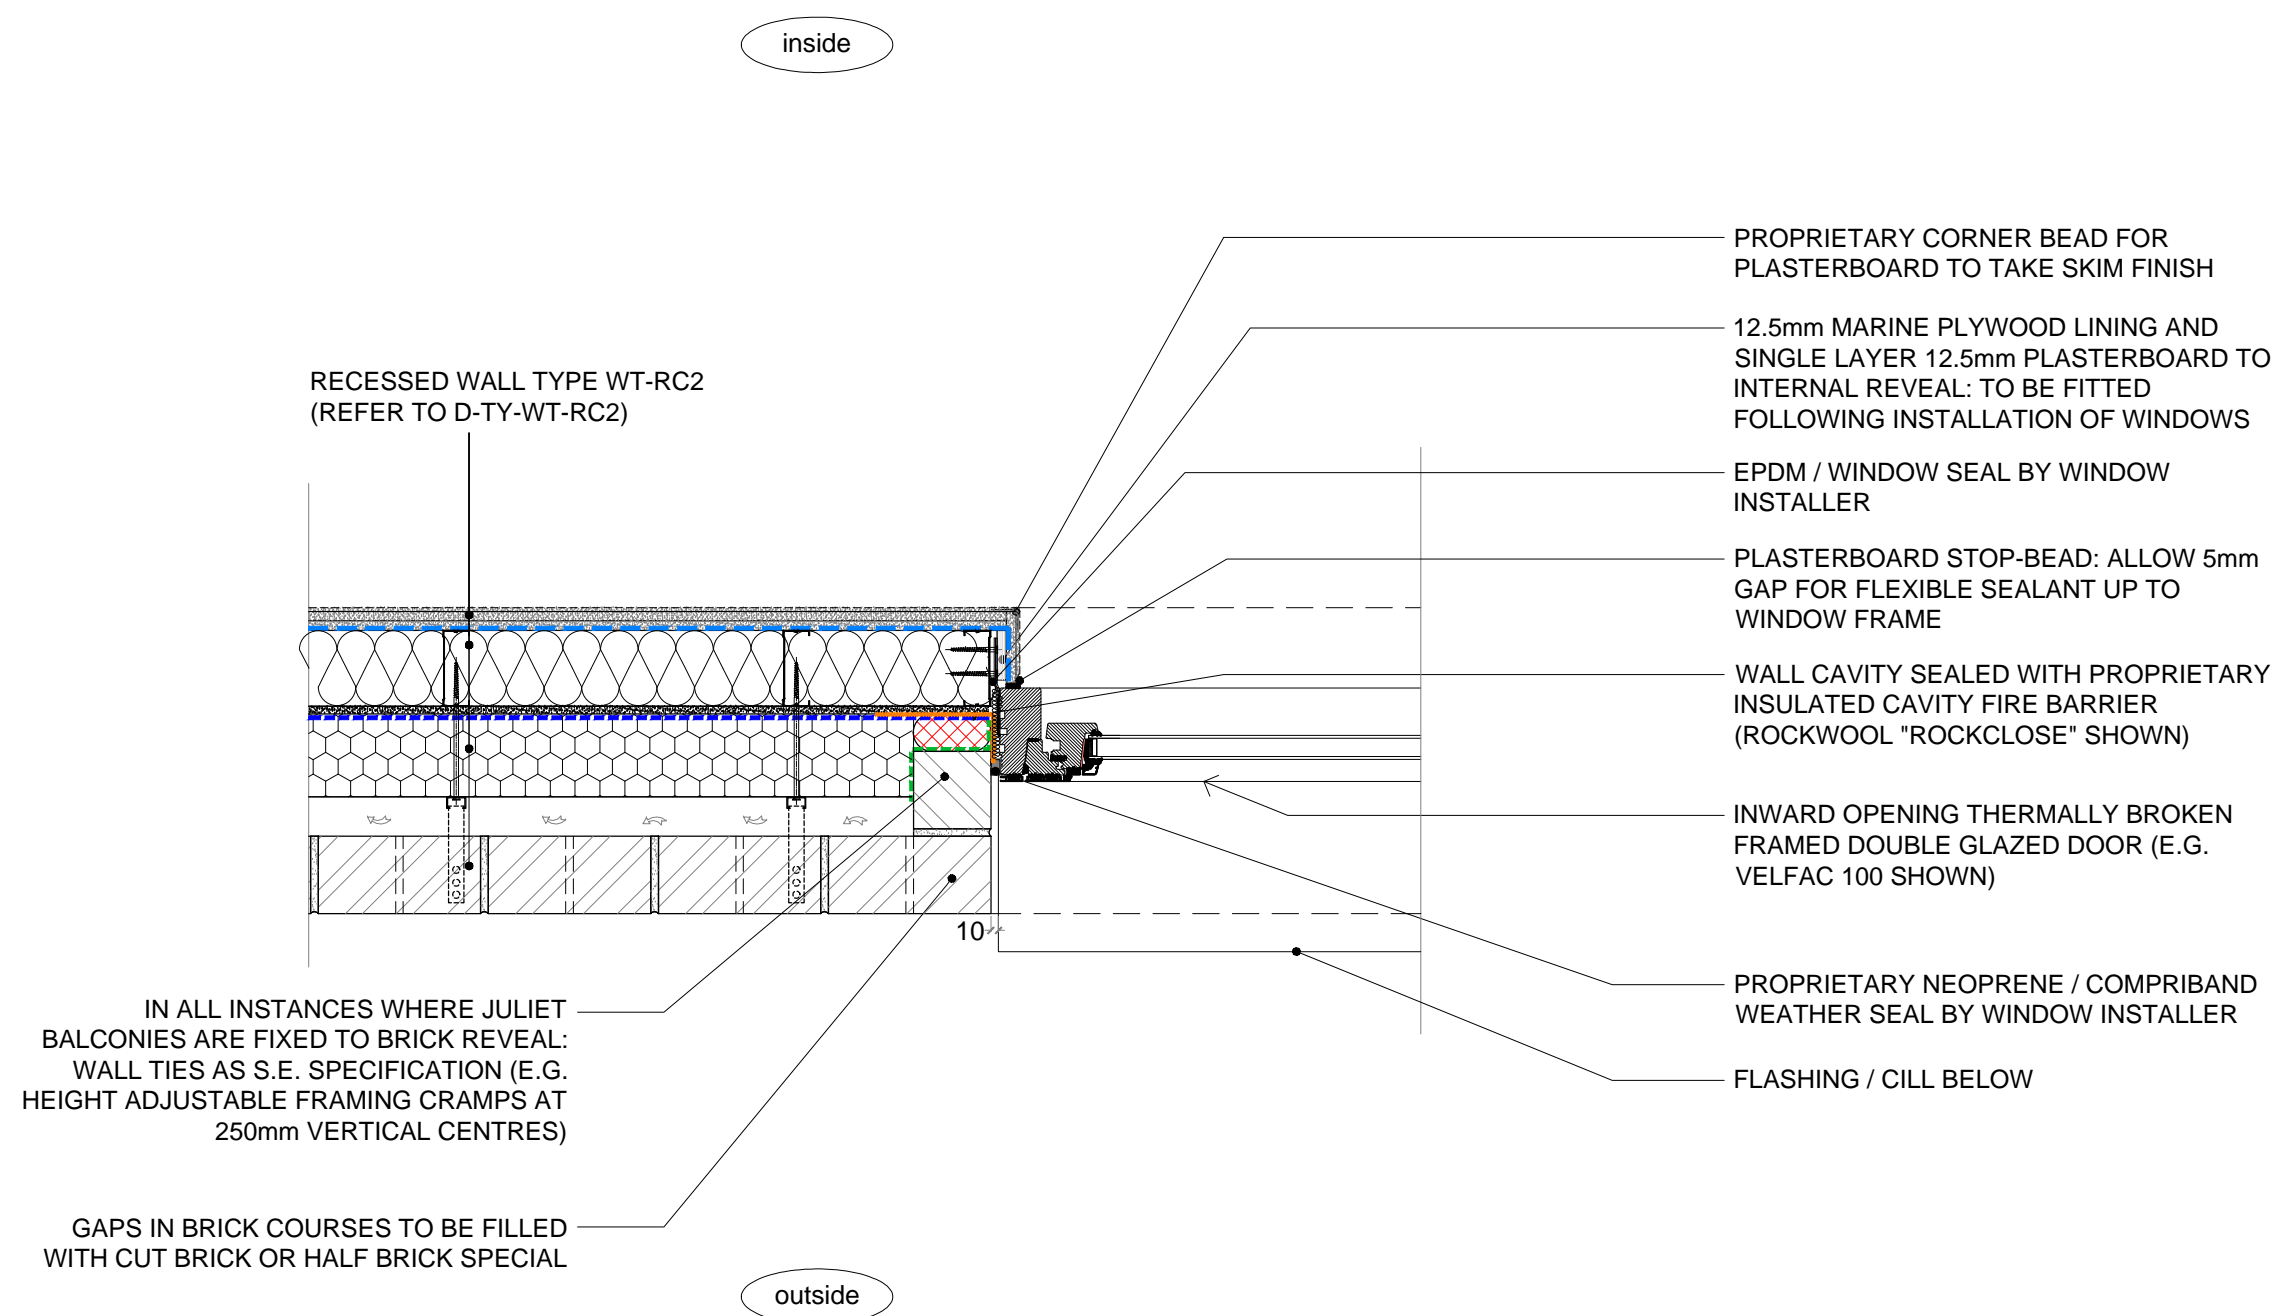

DETAIL - Block C - D-J-RC323 - Inward opening window jamb - PLAN (L04 GL CC-05/06)

NOT USED

DETAIL - Block C - D-J-RC324