


job BACTON LOW RISE LONDON NWS	drawn: RR	date: 01.16
drawing TYPICAL BLOCK C DETAILS Balcony junctions - RC605 to 608	scale: 1:10 @ A1 1:20 @ A3	job no: 1952
note: all dimensions to be checked on site at commencement of the work. If this drawing exceeds the quantities in any contract, the contractor are to be informed before the work is commenced. For all other than planning application purposes do not scale, use dimensions, this drawing is for information only.	drawing no. D-J-RC605	rev. as below

rev.	date	description	issued by	checked by
C1	20.01.16	First Construction issue	RR	DWW
C2	15.04.16	Updated as per RCL mark-up	RR	DWW
		23.02.16		

<i>Rydon</i>		
Received		
	Initial	Date
RYDON	RA	17 May 16
Client		
Status A - No Comments		<input checked="" type="checkbox"/>
Status B - Comments, Revise & Resubmit		<input type="checkbox"/>
Status C - Rejected		<input type="checkbox"/>
For Information Only <input type="checkbox"/>		

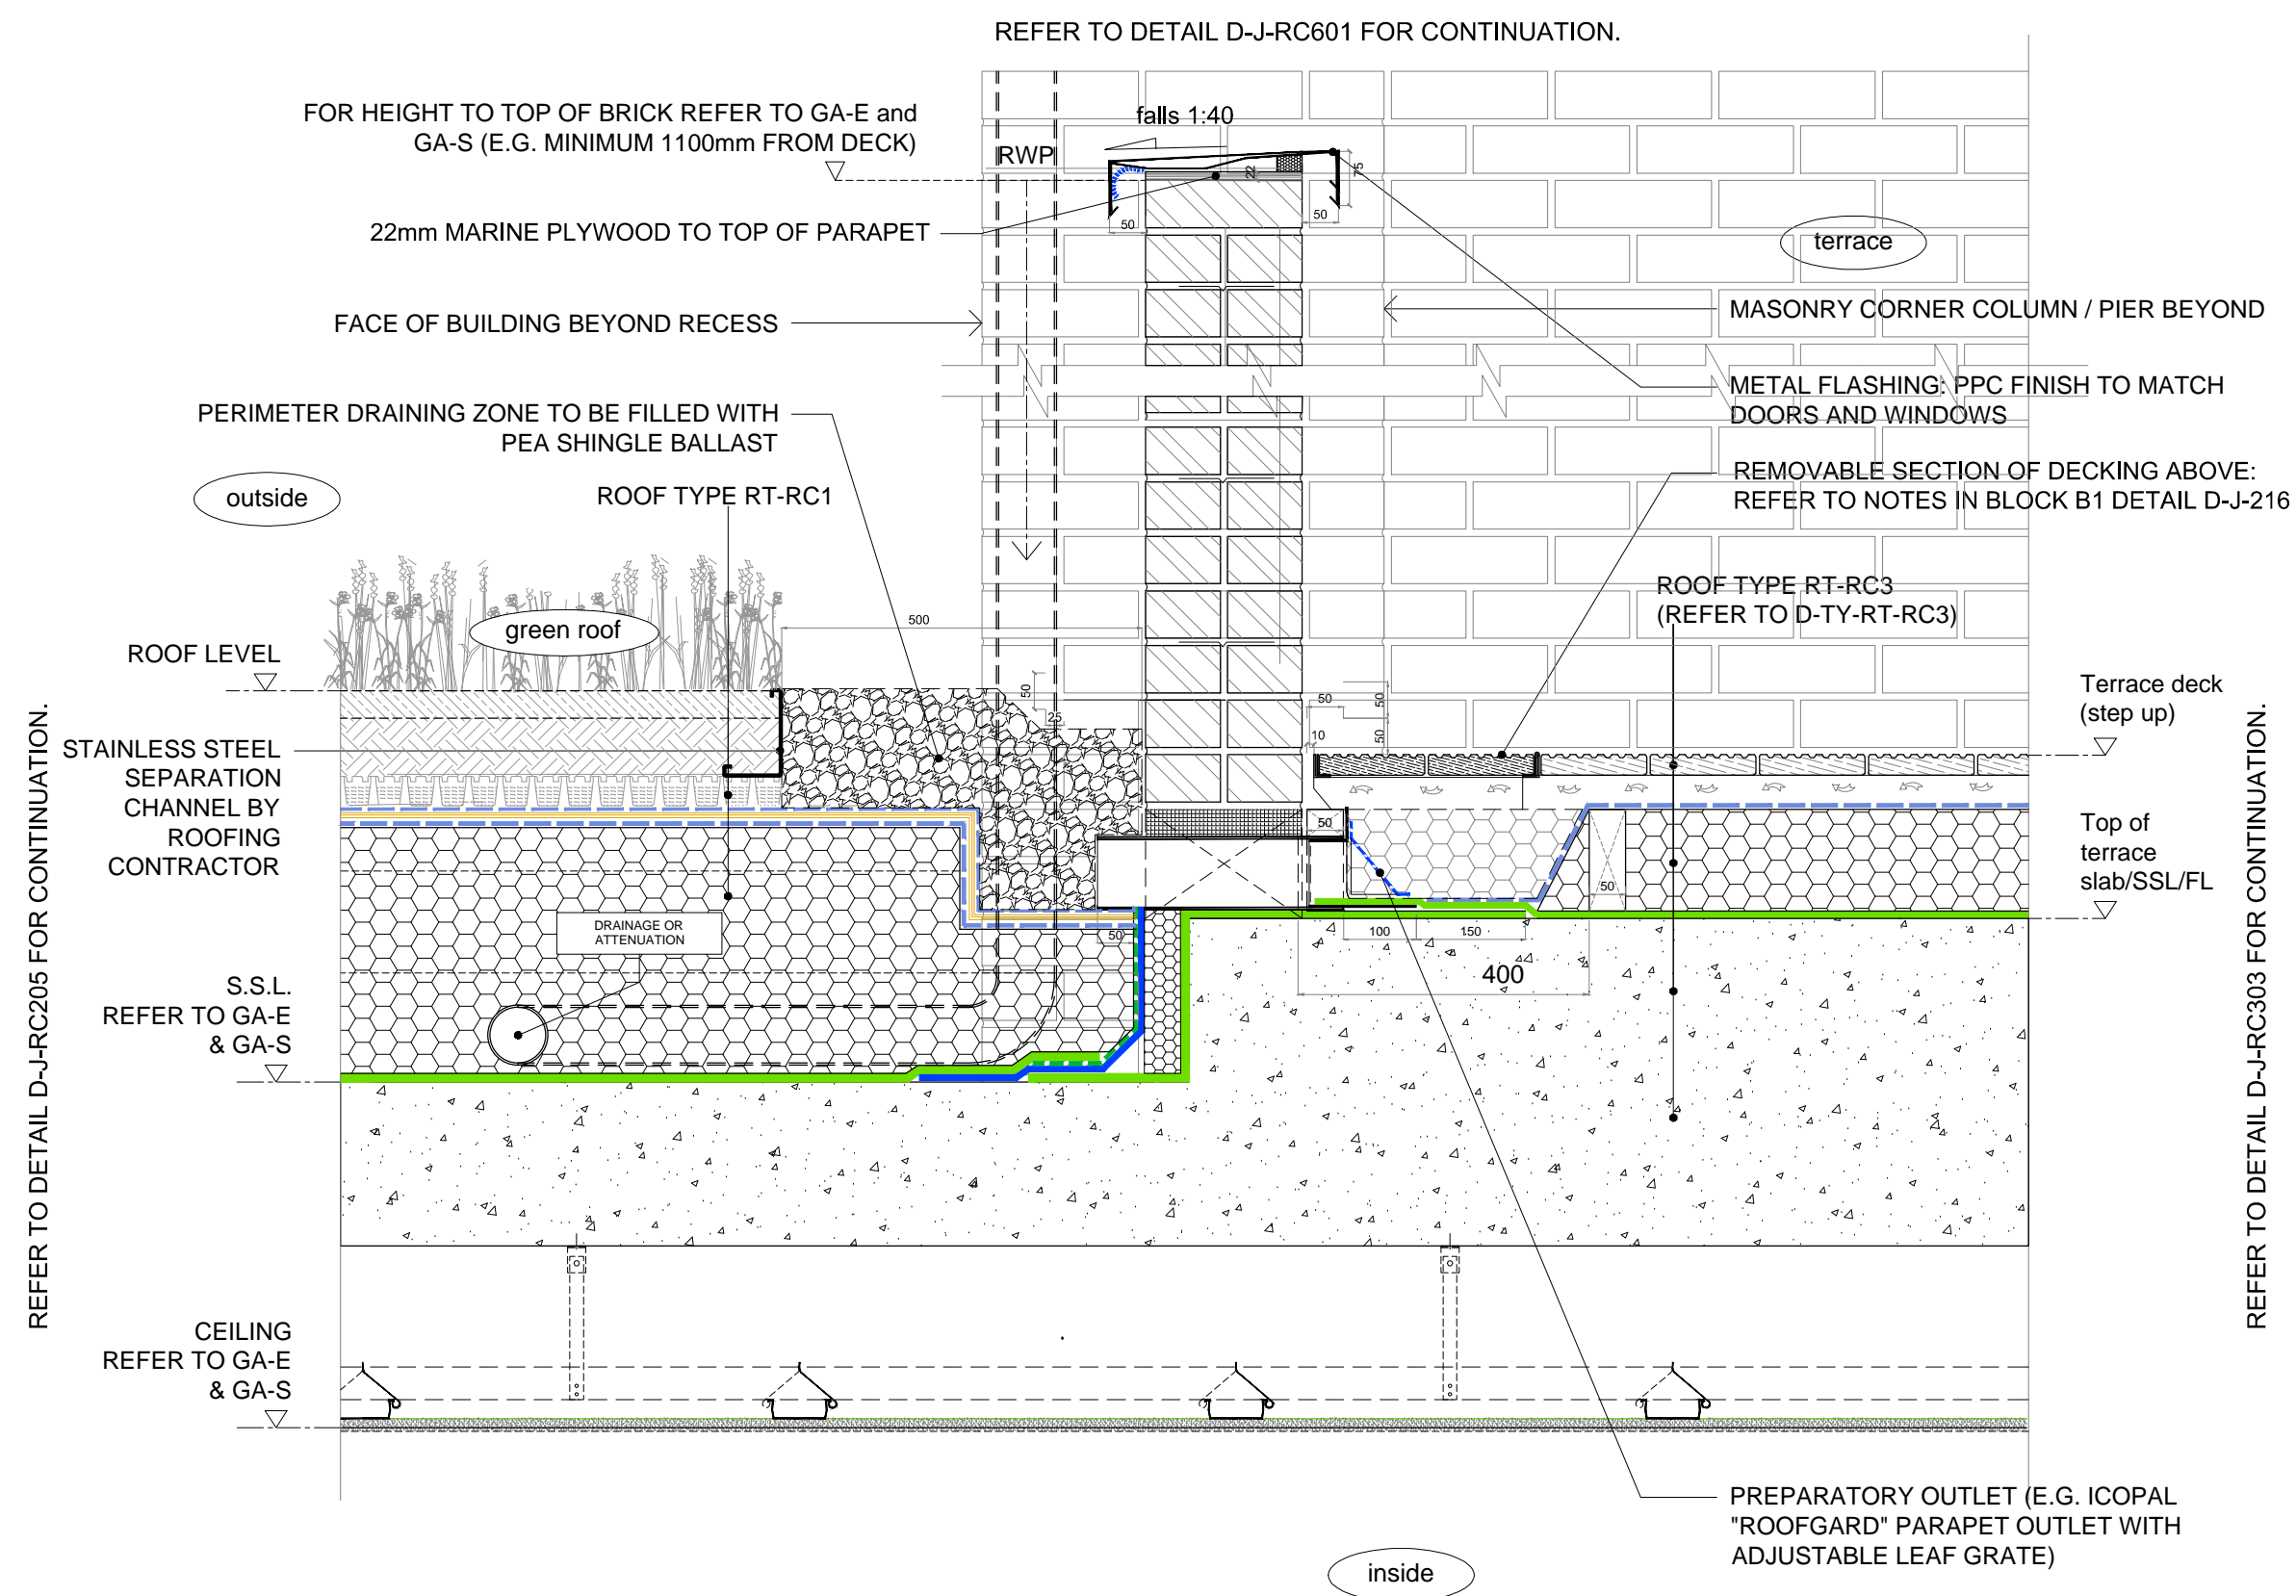

DETAIL - Block C - D-J-RC605 - SECTION - Terrace balustrade / Roof (L01 GL CC-05)

NOT USED

DETAIL - Block C - D-J-RC606

NOT USED

DETAIL - Block C - D-J-RC607

NOT USED

DETAIL - Block C - D-J-RC608