



job BACTON LOW RISE LONDON NWS	drawn: RR	date: 11.15
drawing TYPICAL BLOCK C DETAILS Miscellaneous - RC701 to 704	scale: 1:10 @ A1 1:20 @ A3	job no: 1952
note: all dimensions to be checked on site at commencement of the work. If this drawing exceeds the quantities in any contract, the contractor are to be informed before the work is commenced. For all applications for planning application purposes do not scale, use dimensions, this drawing is for guidance only.	drawing no. D-J-RC701 to D-J-RC704	rev. as below

rev.	date	description	issued by	checked by
C1	02.12.15	First Issue for Construction	RR	GB
C2	10.12.15	Updated as per client comments received 03.12.15	RR	DWW


<i>Rydon</i>		
Received	Initial	Date
RYDON	RA	25 Jan 16
Client		
Status A - No Comments		<input checked="" type="checkbox"/>
Status B - Comments, Revise & Resubmit		<input type="checkbox"/>
Status C - Rejected		<input type="checkbox"/>
For Information Only		<input type="checkbox"/>

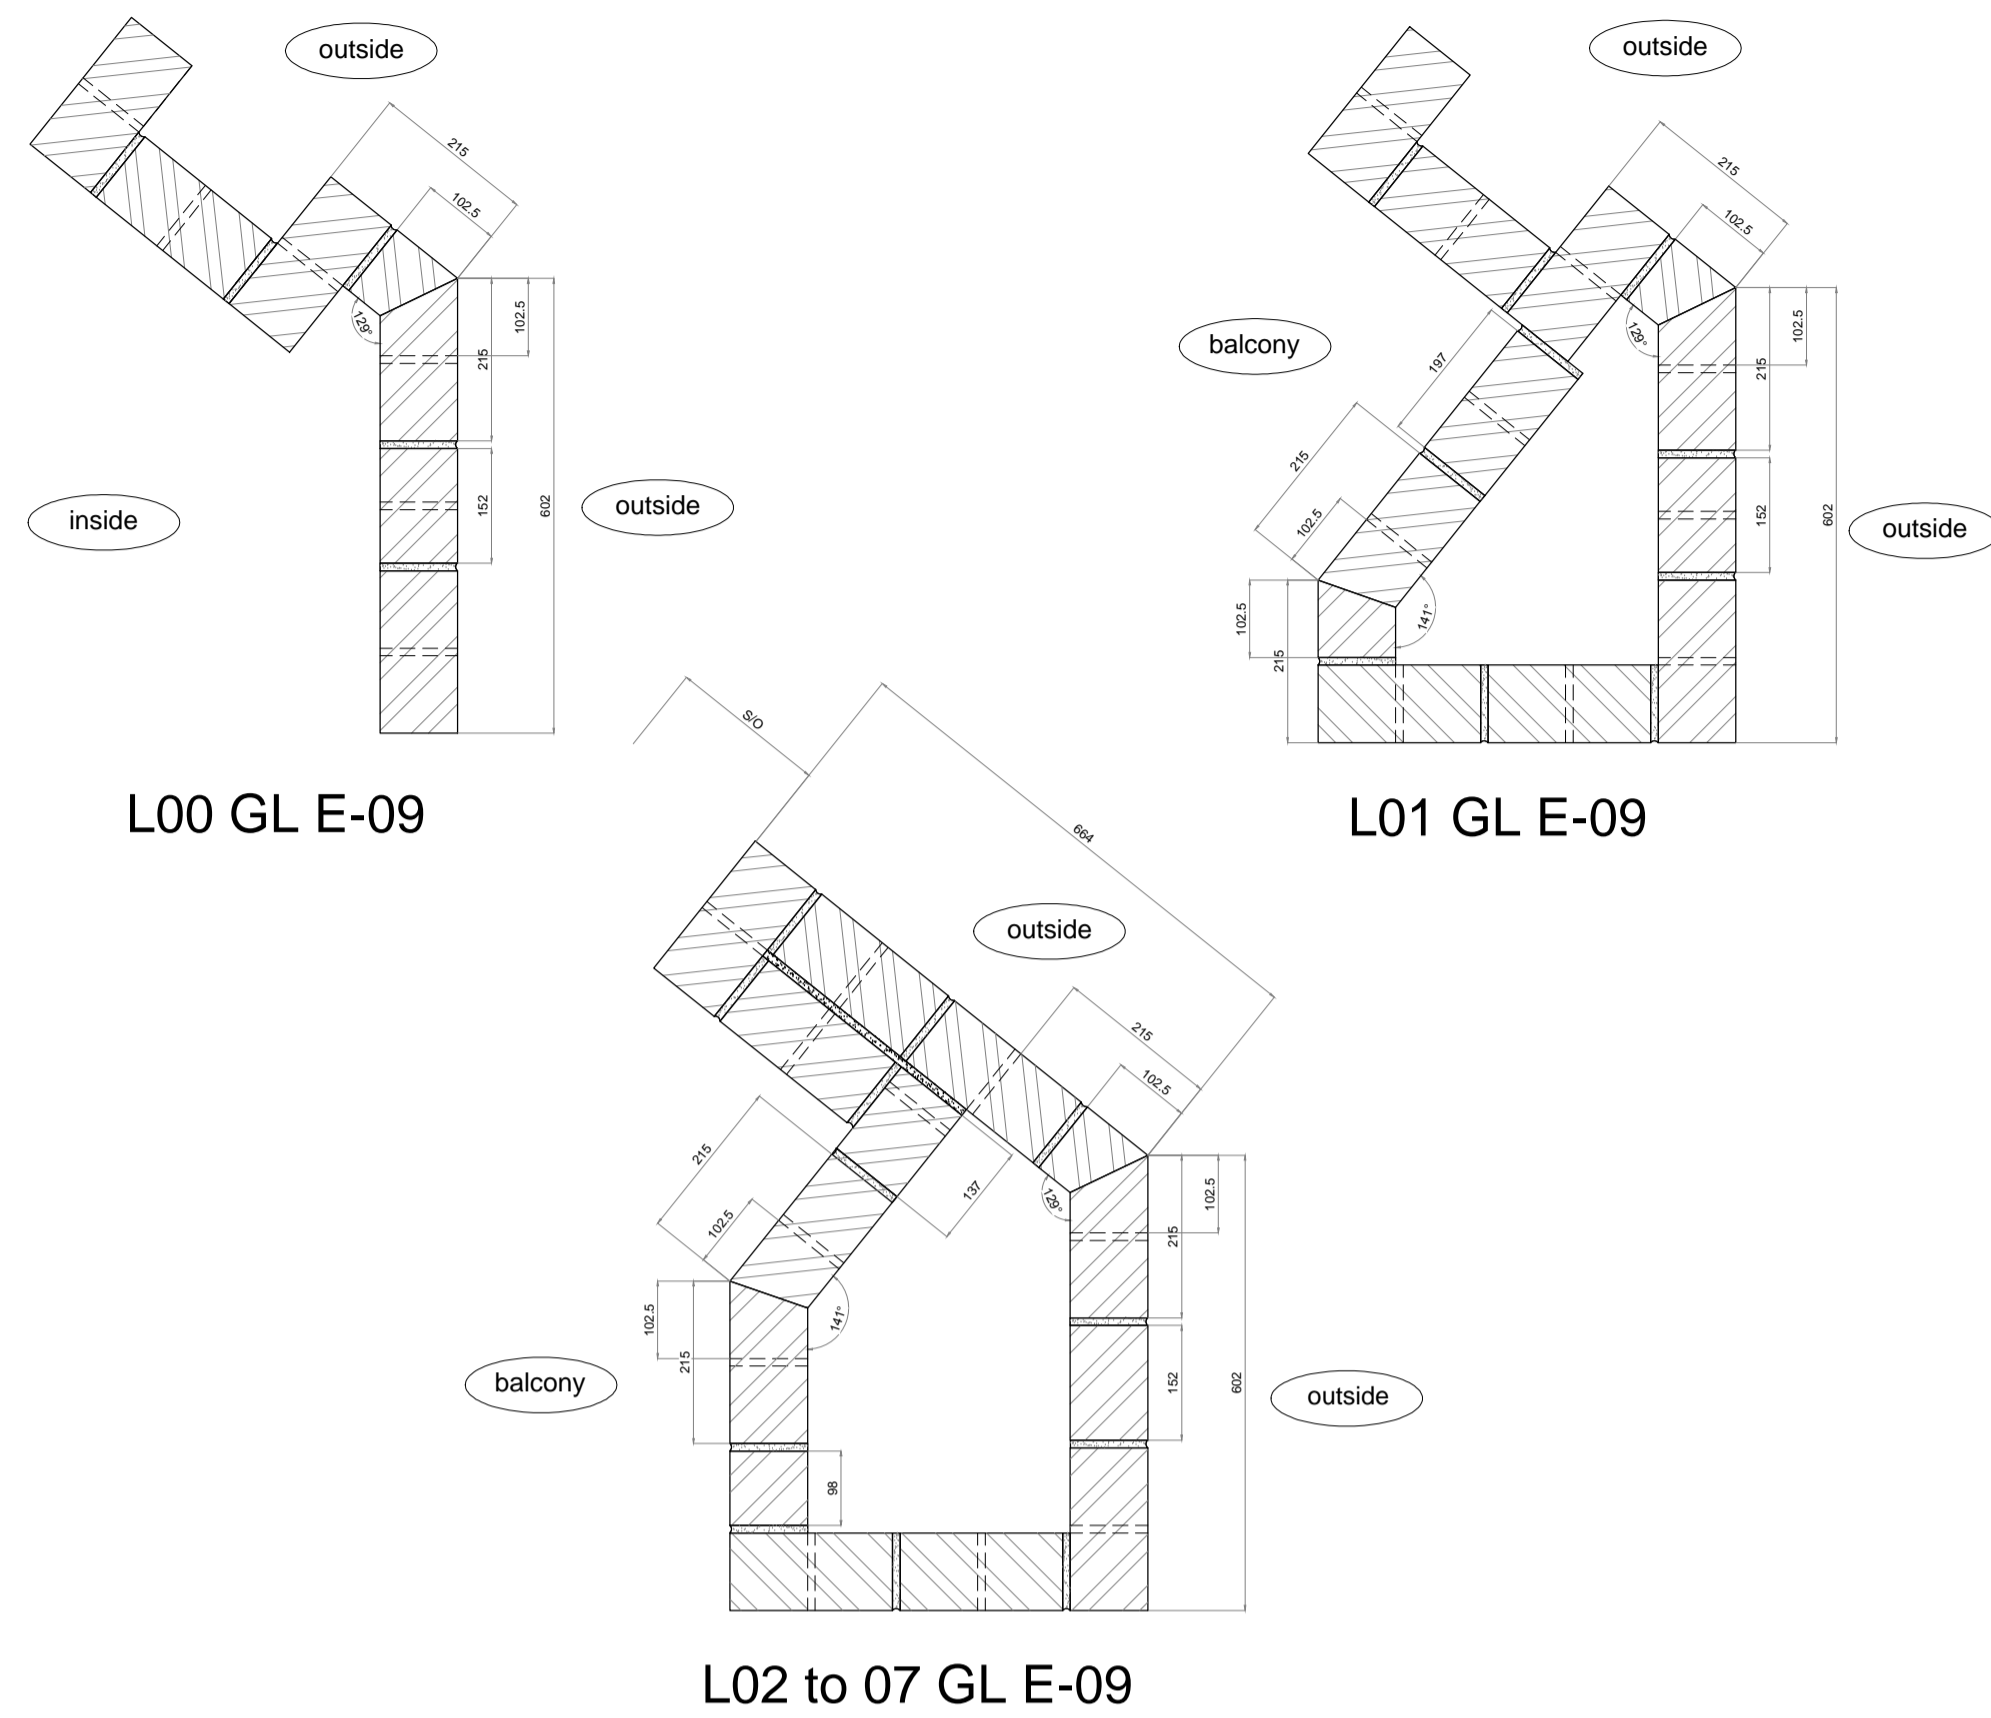

DETAIL - Block C - D-J-RC701 - Brick Specials

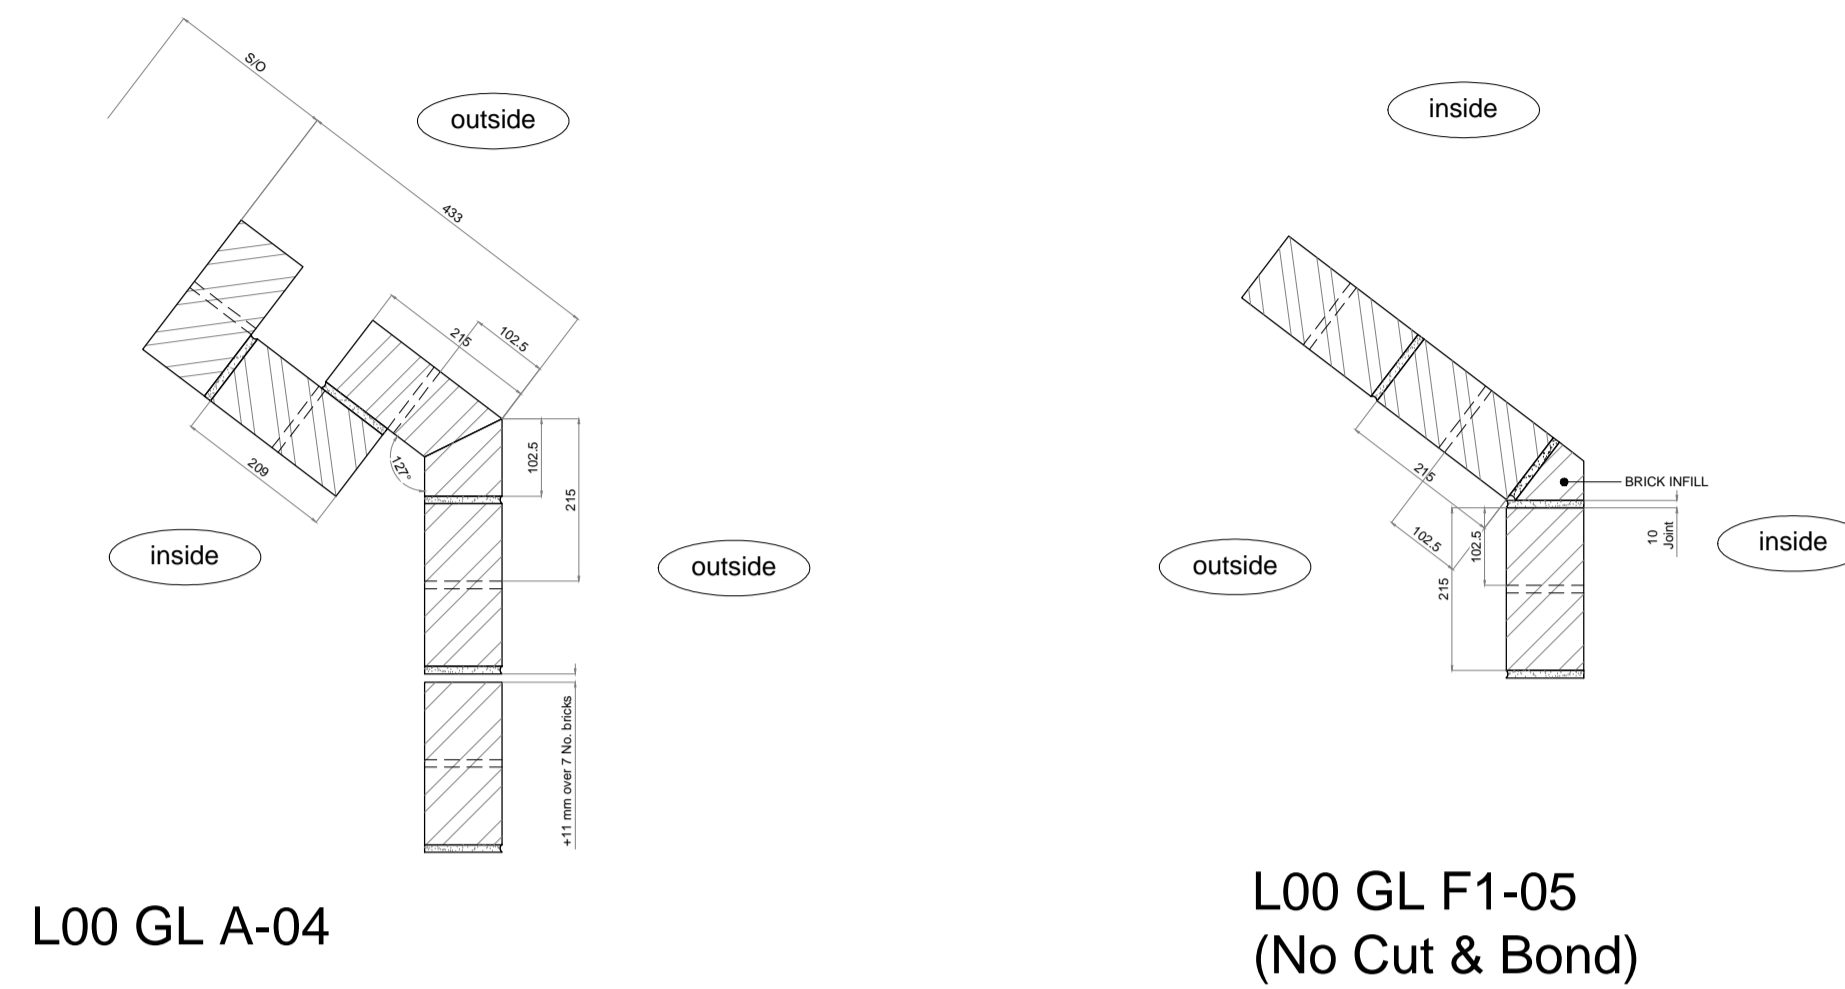

DETAIL - Block C - D-J-RC702 - Brick Specials

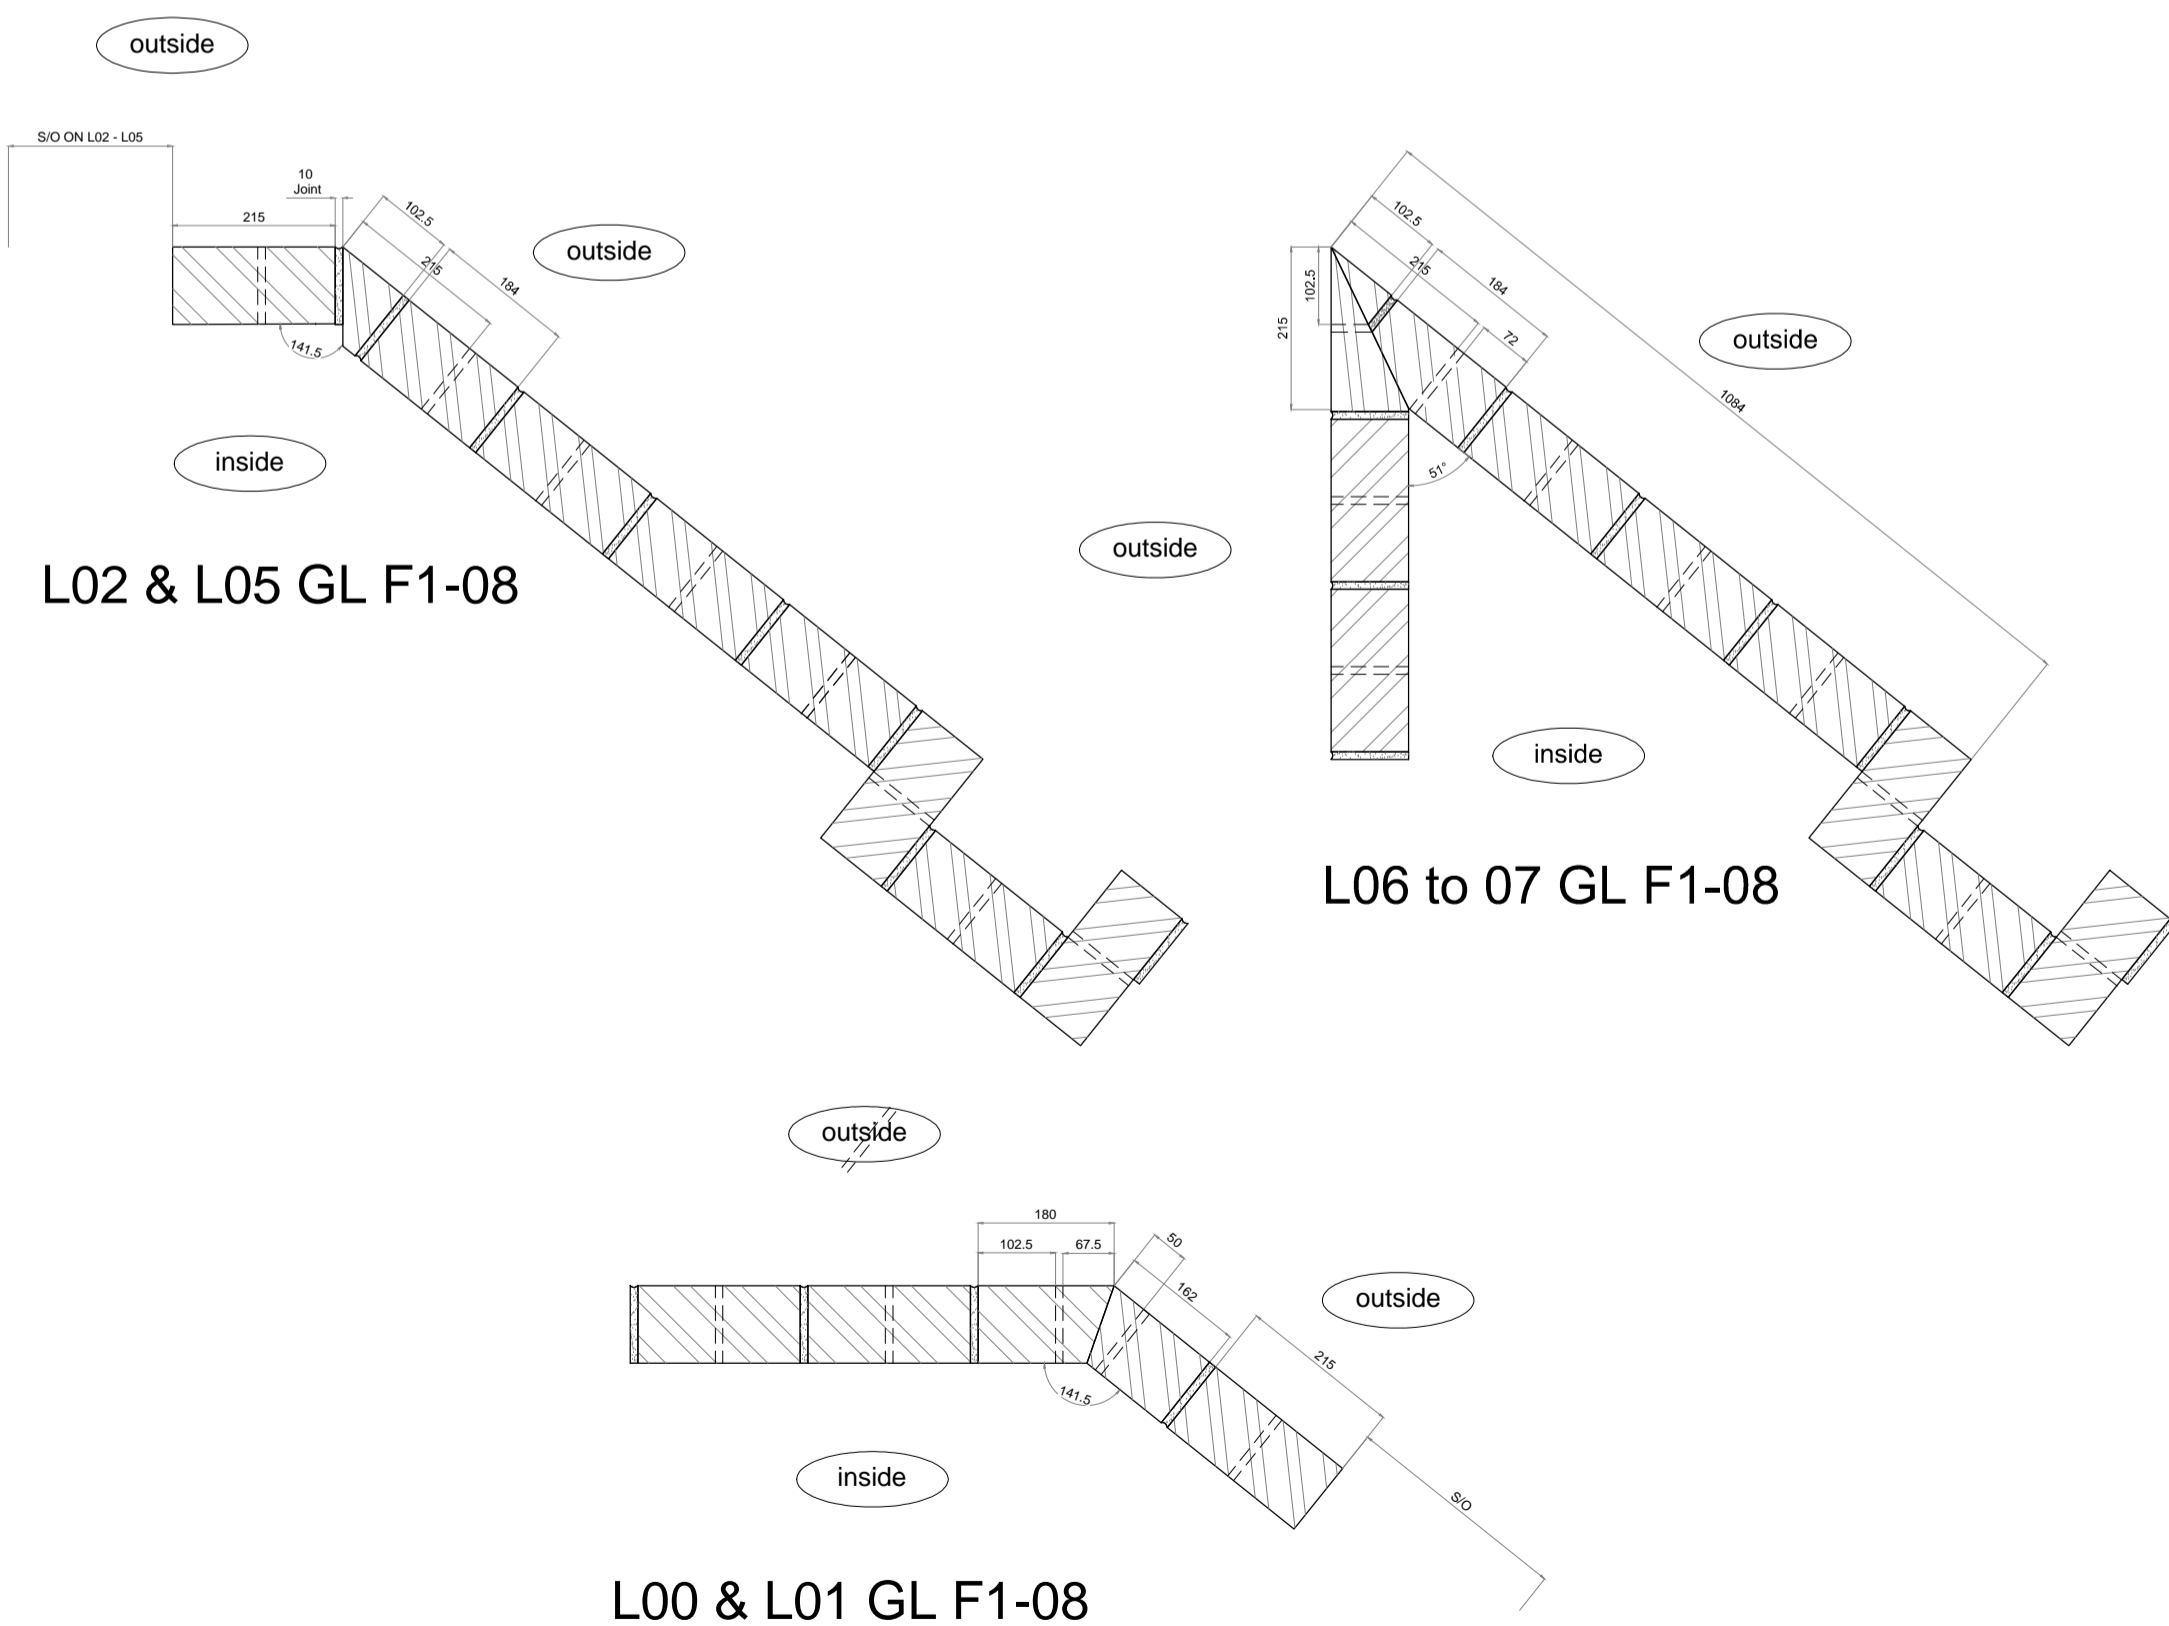

DETAIL - Block C - D-J-RC703 - Brick Specials

NOT  
USED