


job BACTON LOW RISE LONDON NW5	drawn: RR	date: 01.16
drawing TYPICAL BLOCK C DETAILS FLOOR TYPES	scale: 1:10 @ A1 1:20 @ A3	job no: 1952

note: all dimensions to be checked on site at commencement of the work. If this drawing exceeds the quantities or dimensions specified, you are to be informed before the work is commenced. For all dimensions from planning application purposes do not scale, use dimensions, this drawing is for information only.	drawing no. D-TY-FT	rev. as below
revisions	RC1 to RC4	

rev.	date	description	issued by	checked by
C1	20.01.16	First Construction issue	RR	DWW

<i>Rydon</i>		
Received		
	Initial	Date
RYDON	RA	25 Jan 15
Client		
Status A - No Comments		<input checked="" type="checkbox"/>
Status B - Comments, Revise & Resubmit		<input type="checkbox"/>
Status C - Rejected		<input type="checkbox"/>
For Information Only		<input type="checkbox"/>

NOT
USED

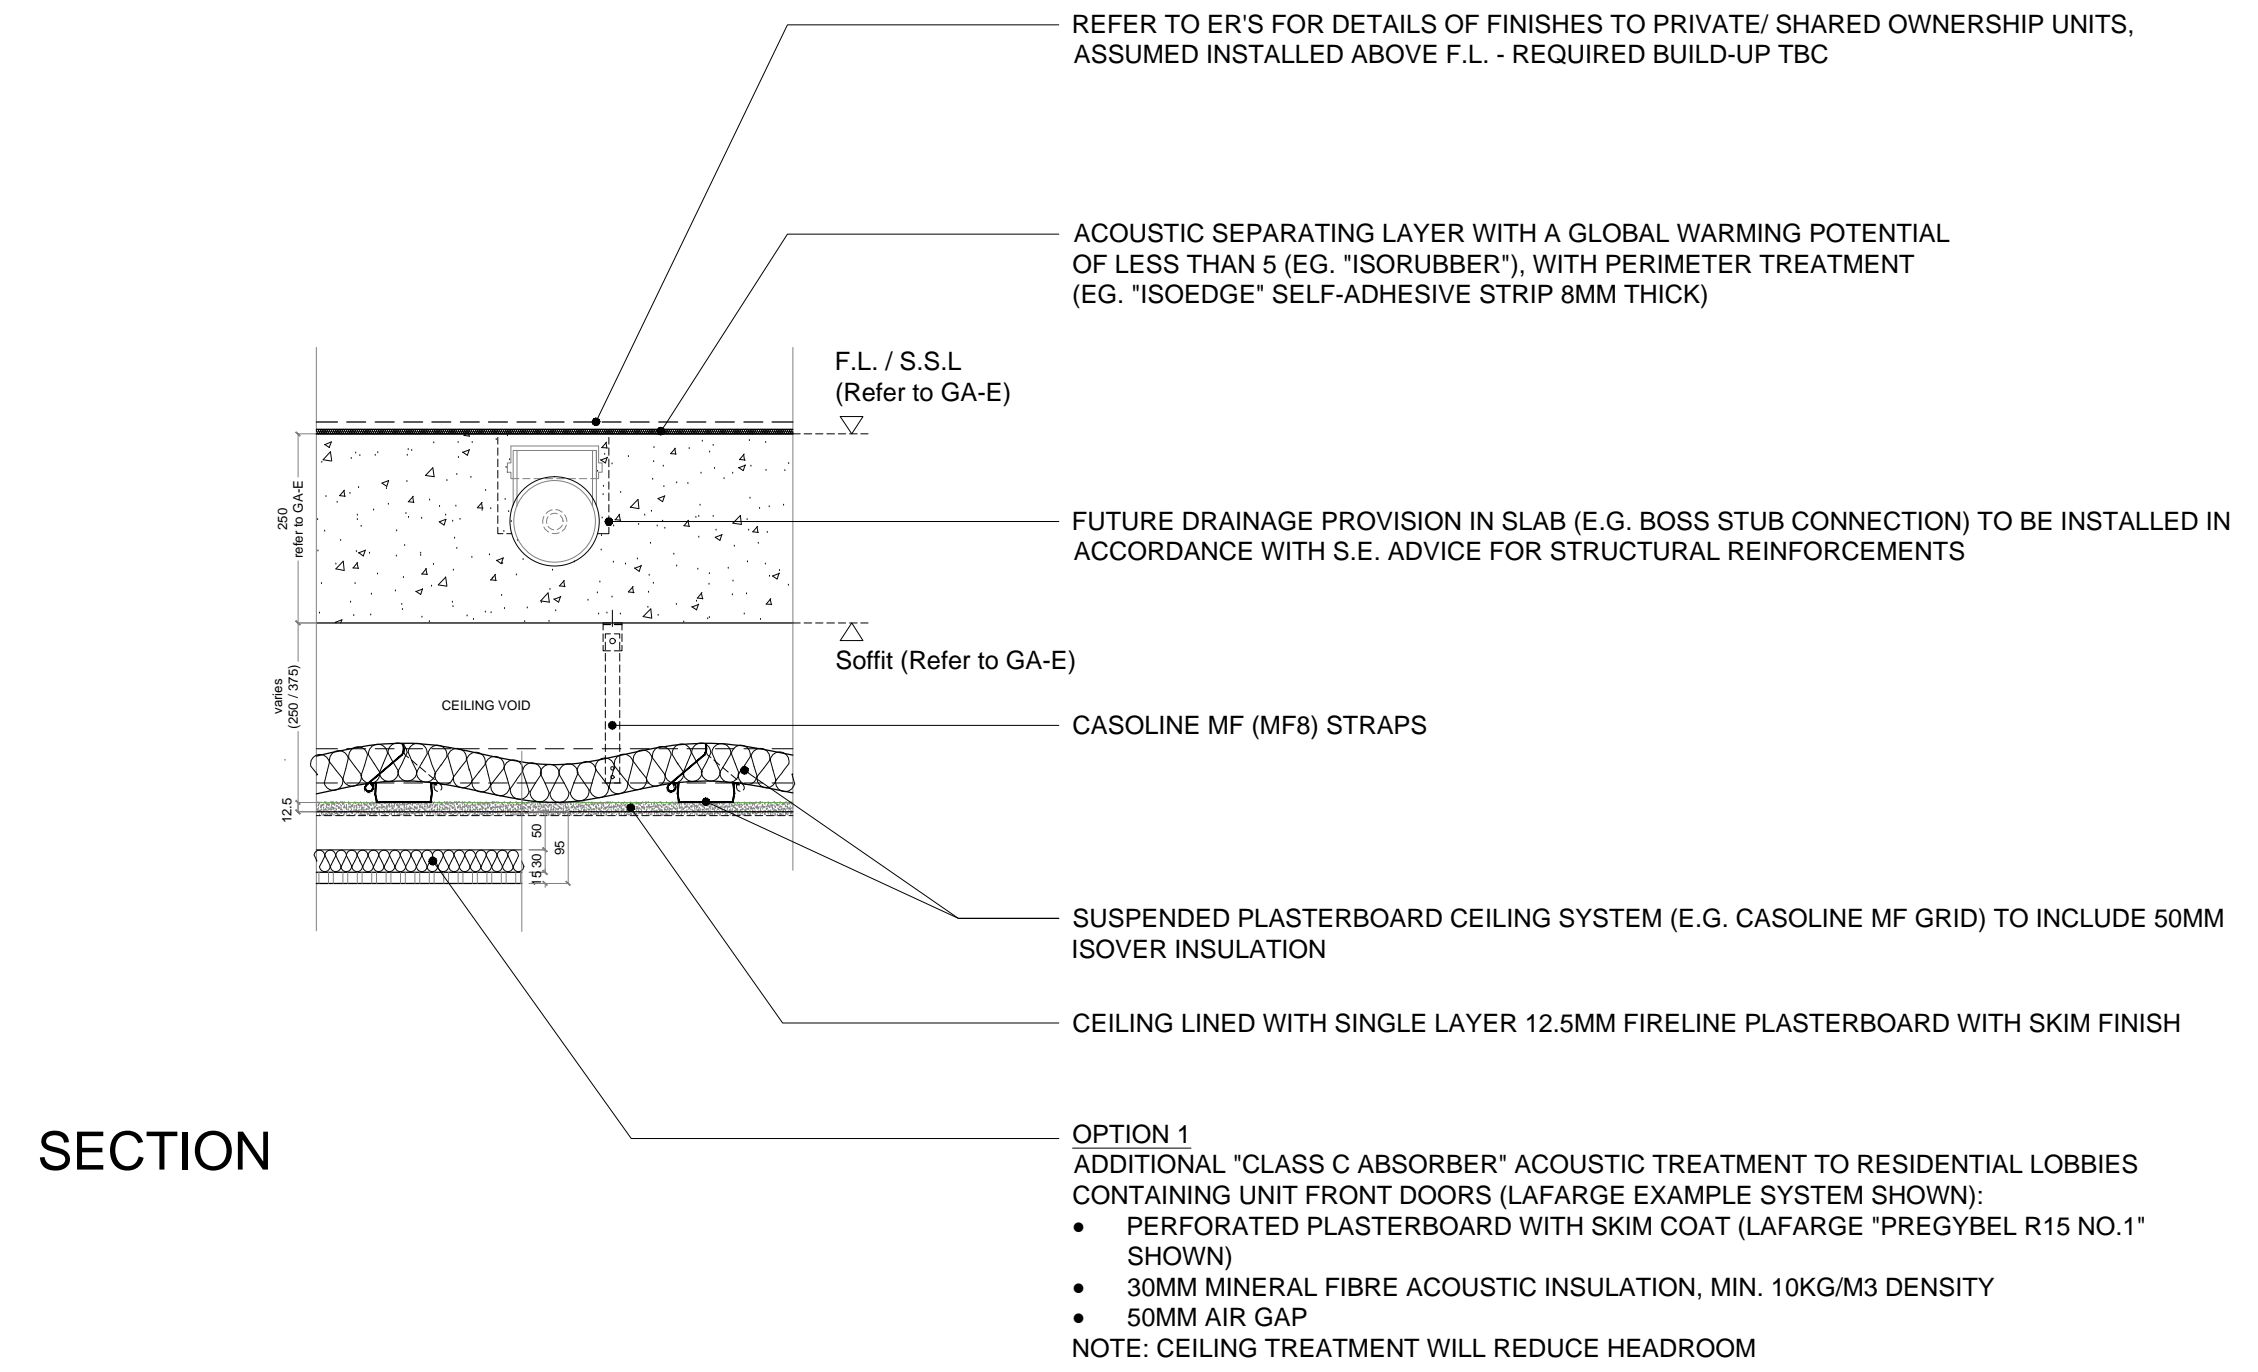

Block C DETAIL - D-TY-FT-RC1 - Seperating floor

NOT
USED

NOT
USED