



RE: ACCREDITED DETAIL: MCI-GF-03

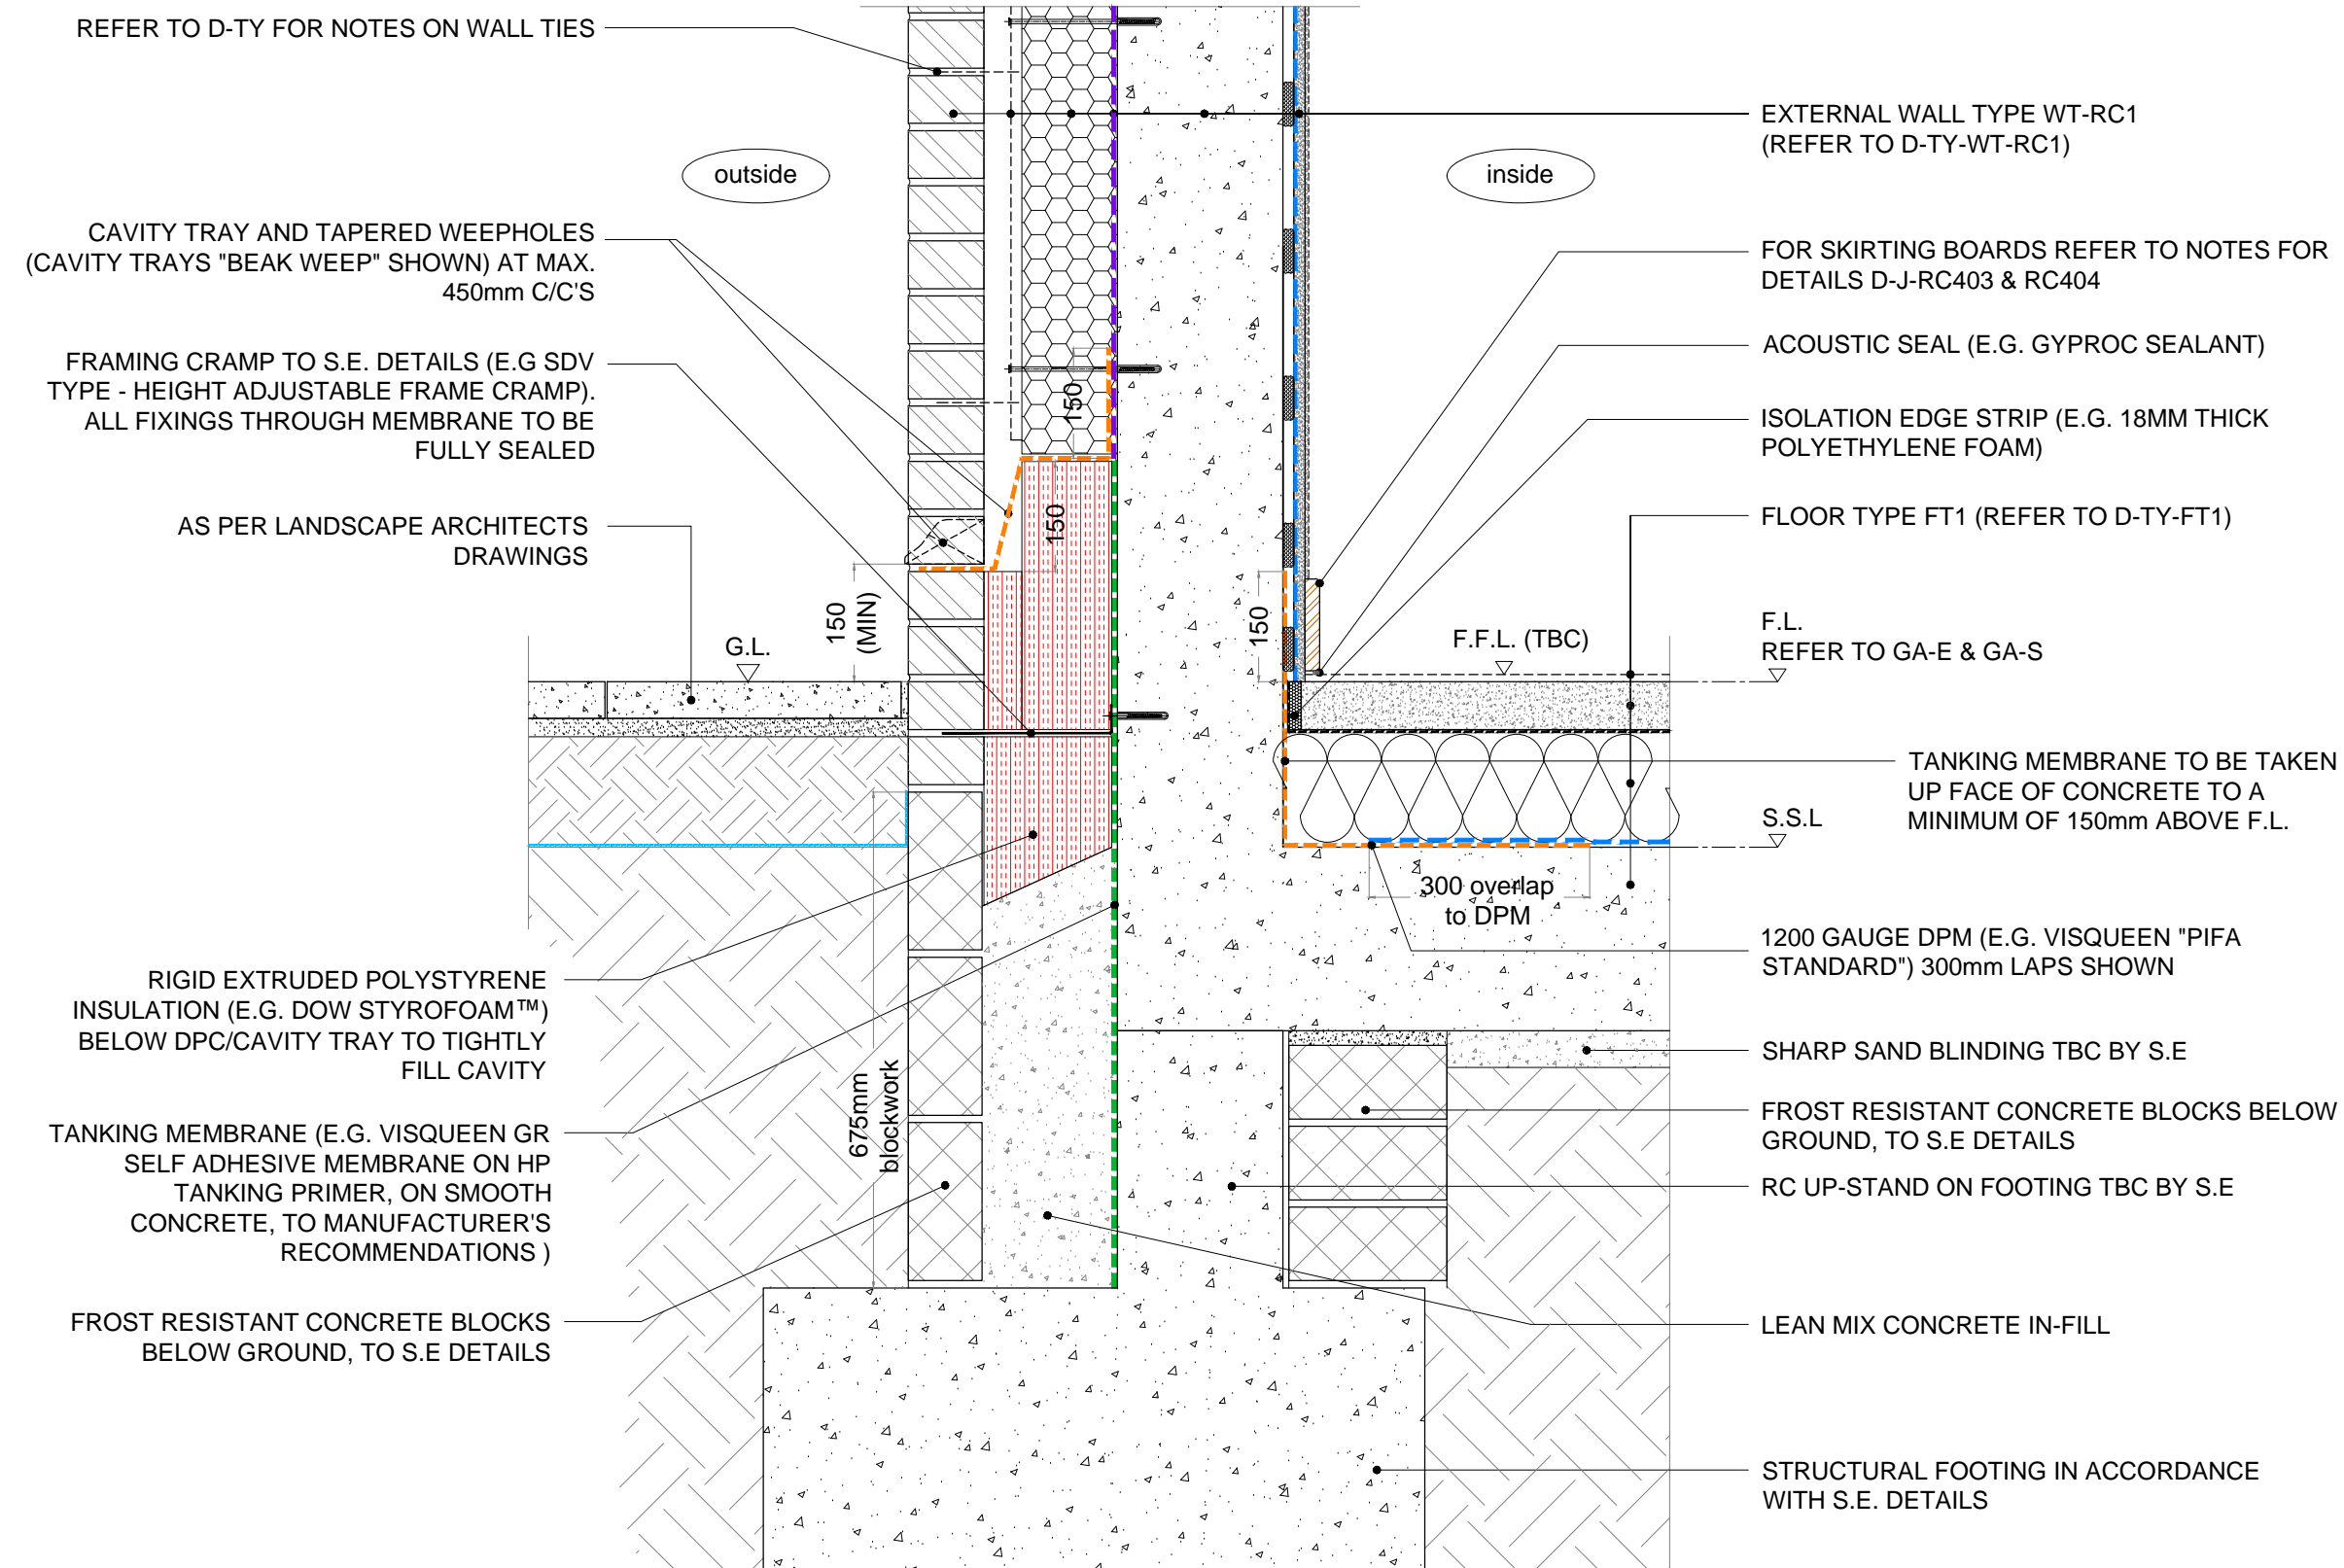


DETAIL - Block C - D-J-RC101 - GF tanking - Wall type WT-RC1 / Level terrace (L00 GL F1-08)

RE: ACCREDITED DETAIL: SFW-GF-02

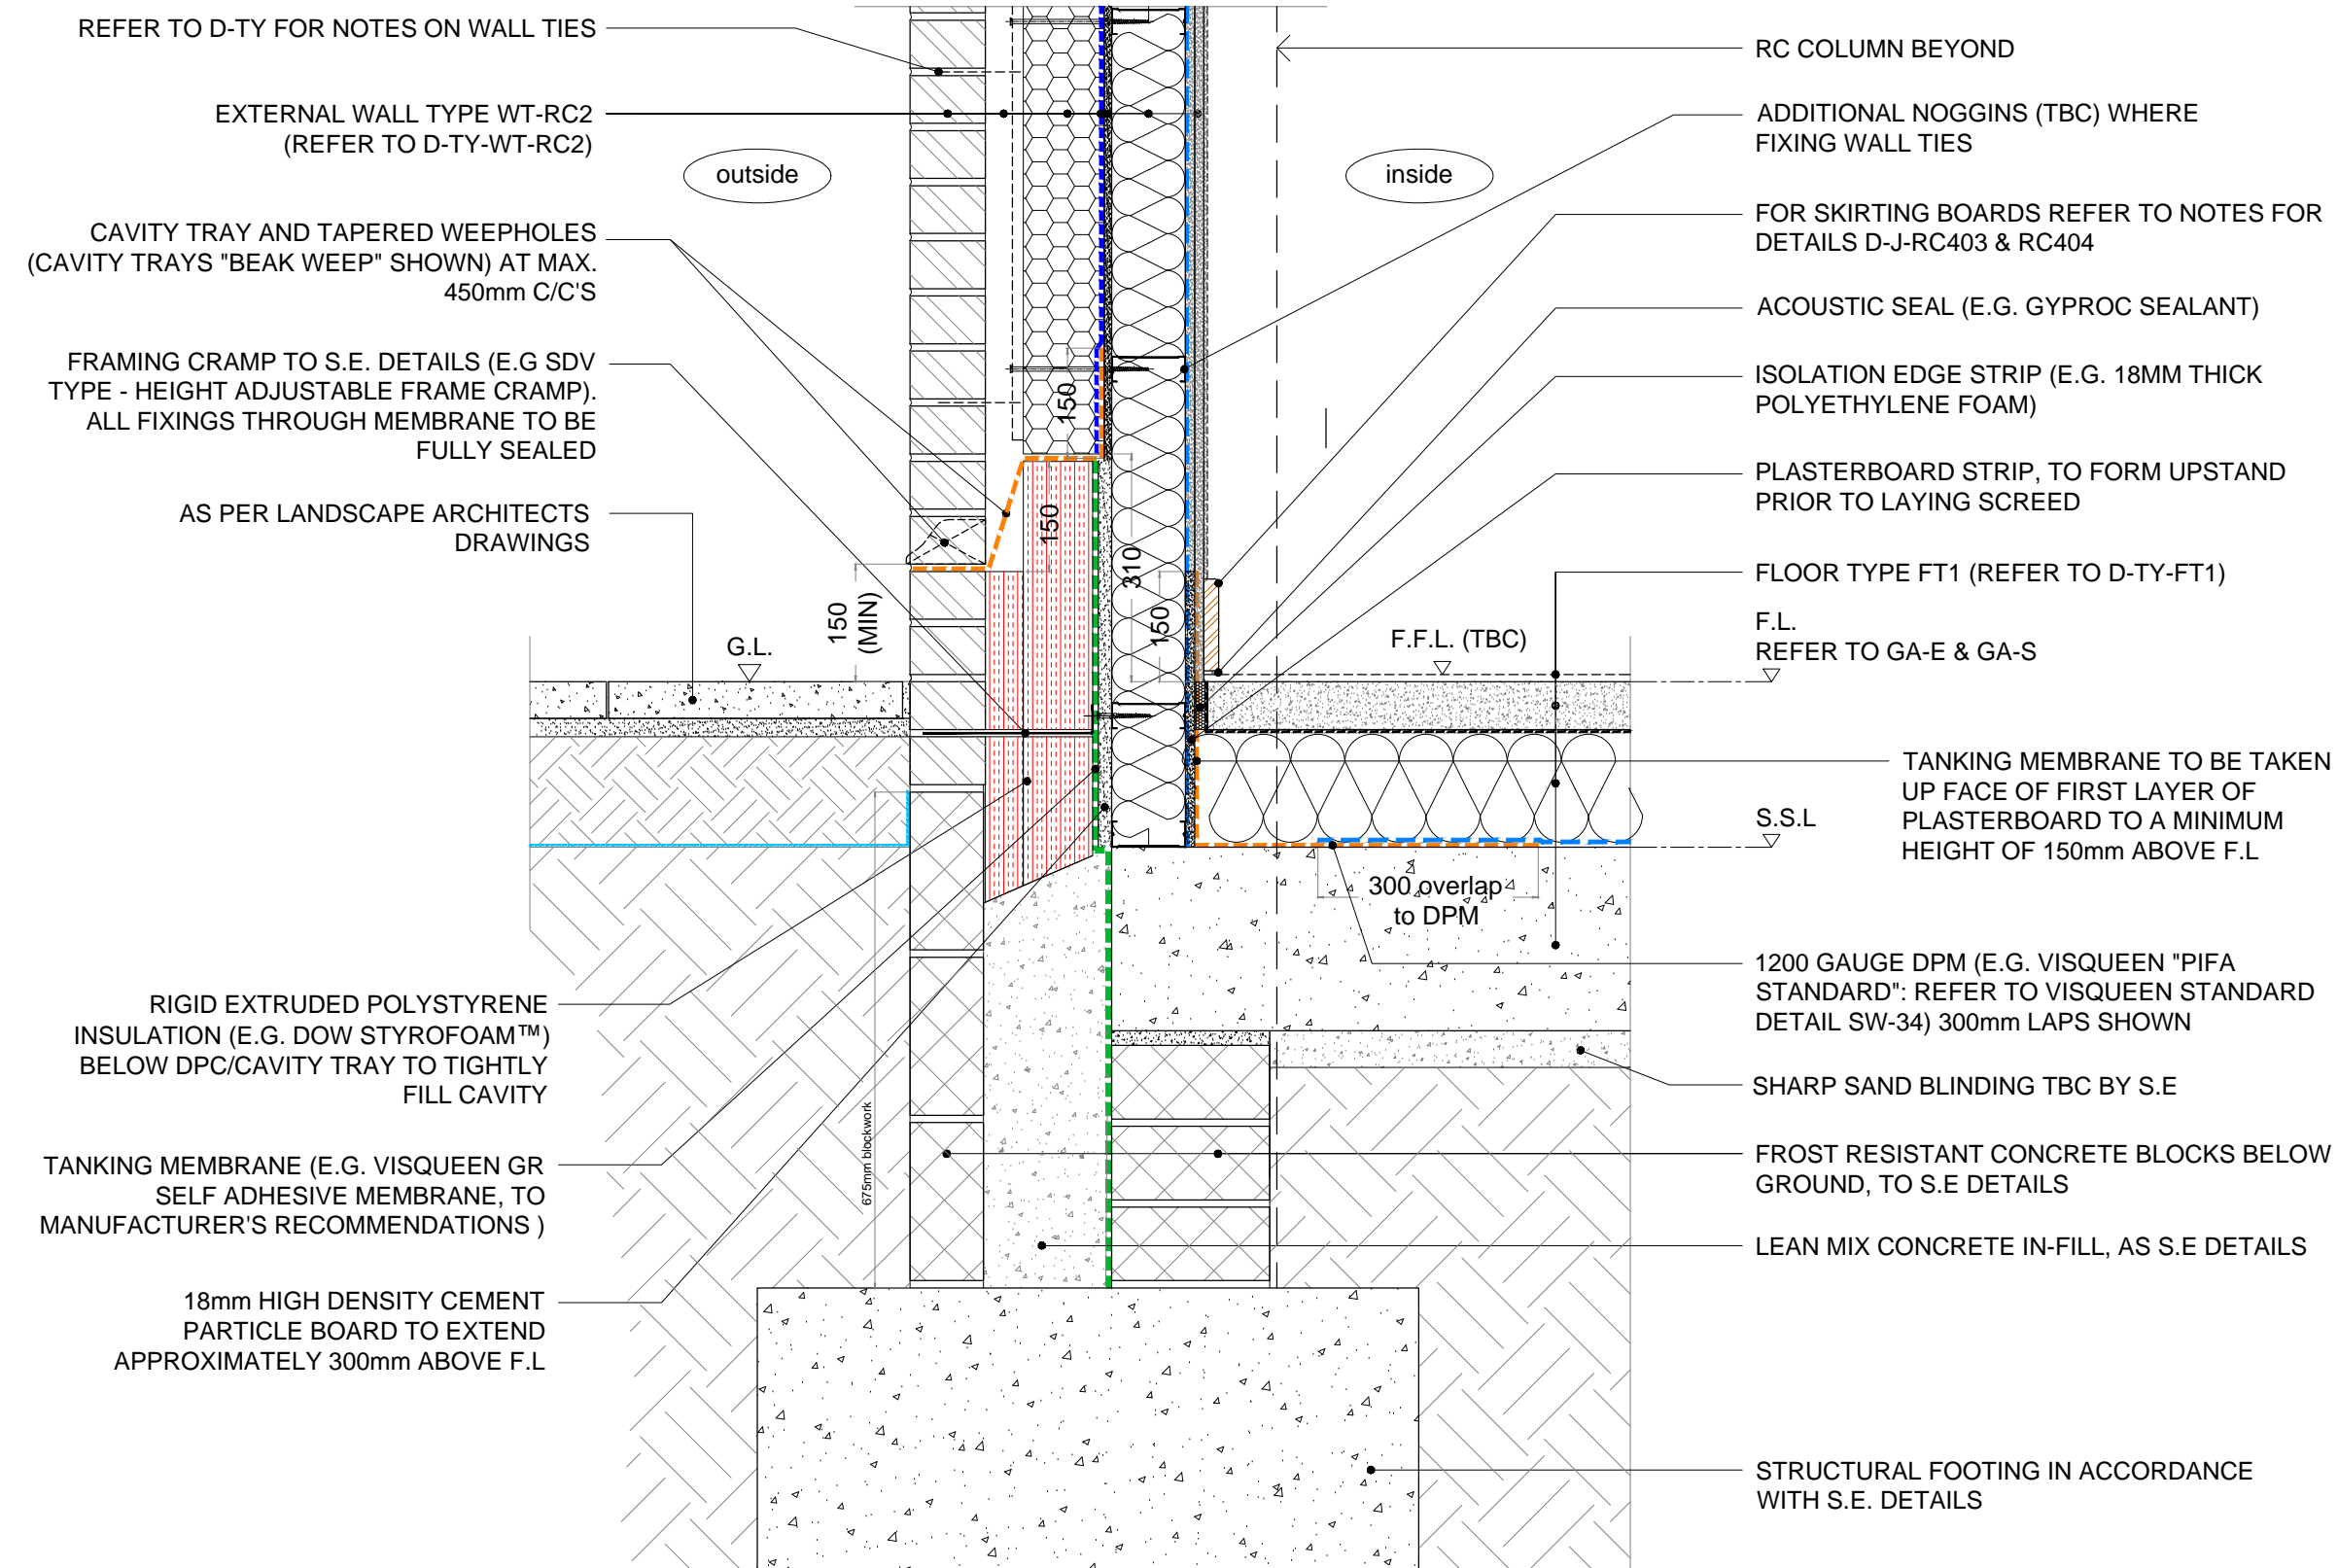


DETAIL - Block C - D-J-RC102 - GF tanking - Wall type WT-RC2 (L00 GL J-08/09)

RE: ACCREDITED DETAIL: MCI-GF-03

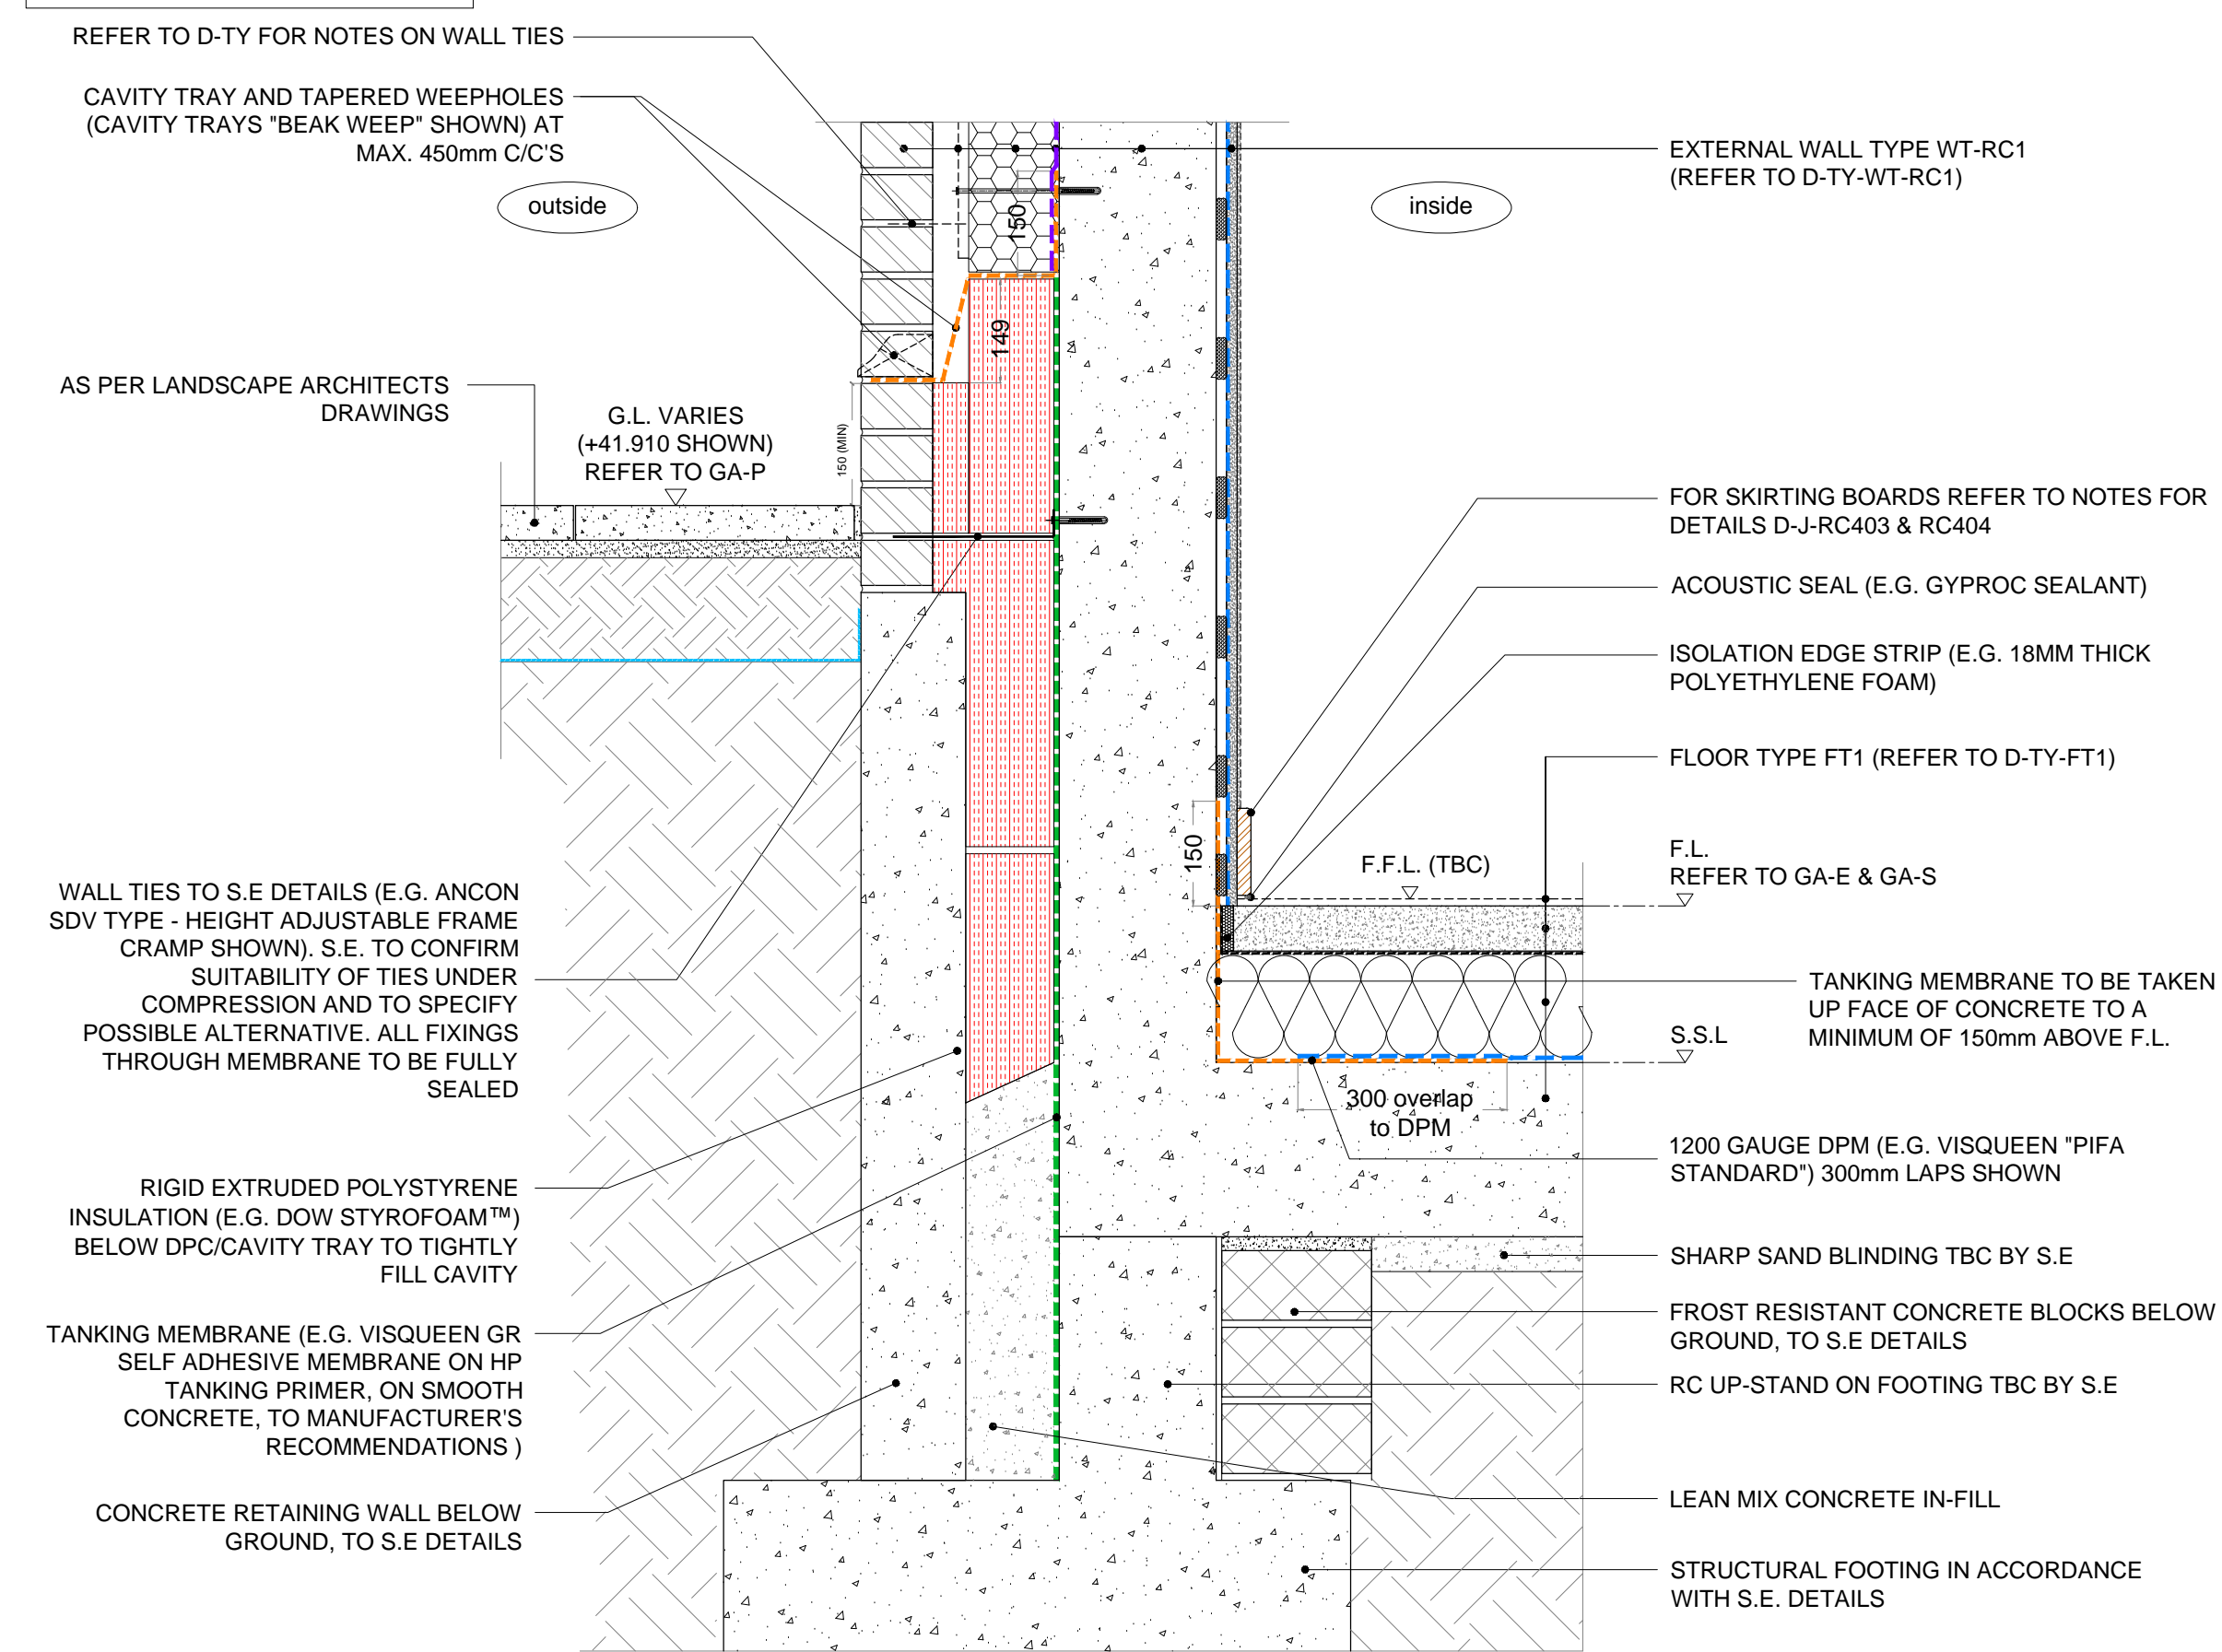

DETAIL - Block C - D-J-RC103 - GF tanking - Wall type WT-RC1 - Level varies above F.L. (L00 GL E)

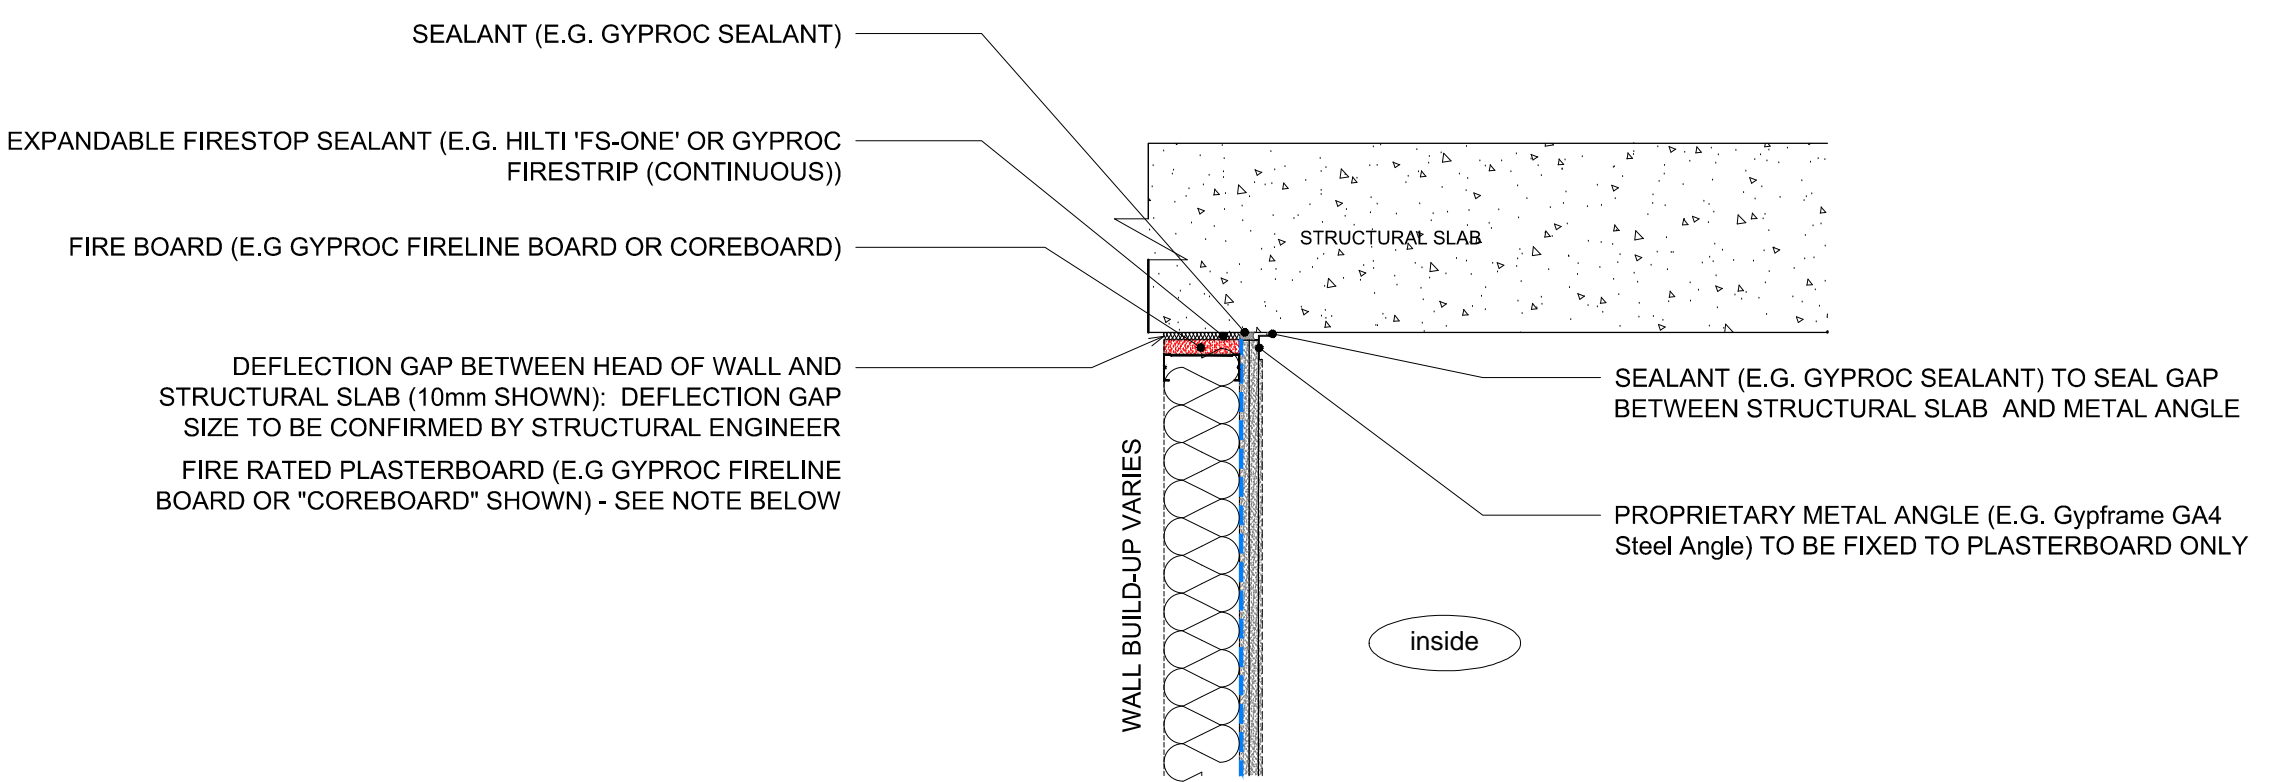

DEFLECTION HEAD DETAIL - SECTION

NOTE: 15mm DEFLECTION EXPECTED AS PER RG SE EMAIL 20.07.15

NOTE: DEFLECTION HEAD PACKER BUILD-UP DEPENDENT ON EXTENT OF STRUCTURAL MOVEMENT (EXAMPLE BUILD-UP: BRITISH GYPSUM):

- MAX: 8mm - 12.5mm GYPROC FIRELINE BOARD
- MAX: 10mm - 15mm GYPROC FIRELINE BOARD OR COREBOARD
- MAX: 20mm - 2x25mm GLASROC FIRECASE
- MAX: 25mm - 2x25mm GLASROC FIRECASE AS PER RCL MARK-UP 08.09.15

DETAIL - Block C - D-J-RC104 - Deflection head detail for LGS stud walls

job	BACTON LOW RISE LONDON NW5	drawn by	DB	date	09.14
drawing	TYPICAL BLOCK C DETAILS External wall junctions - RC101 to RC104	scale:	1:10 @ A1 1:20 @ A3	job no:	1952
note:	all dimensions to be checked on site at commencement of the work. If this drawing exceeds the quantities in the bill of materials to be informed before the work is commenced. For all quantities from planning application purposes do not scale, use dimensions, this drawing is for information only.				
drawing no.	D-J-RC101	rev.	as below		
to D-J-RC104					

rev.	date	description	issued by	checked by
C1	20.08.15	Issued for Construction	DWW	RR
C2	10.12.15	Sheathing board added to detail D-J-RC102. Following client comments dated 09.09.15 detail D-J-RC104 updated - 25mm deflection highlighted	DWW	RR
C3	15.04.16	Updated as per RCL mark-up 23.02.16	DB	RR

Received		
Initial	Date	
RYDON	RA	25 Apr 16
Client		
Status A - No Comments	<input checked="" type="checkbox"/>	
Status B - Comments, Revise & Resubmit	<input type="checkbox"/>	
Status C - Rejected	<input type="checkbox"/>	
For Information Only	<input type="checkbox"/>	