


EXISTING CROSS SECTION AA

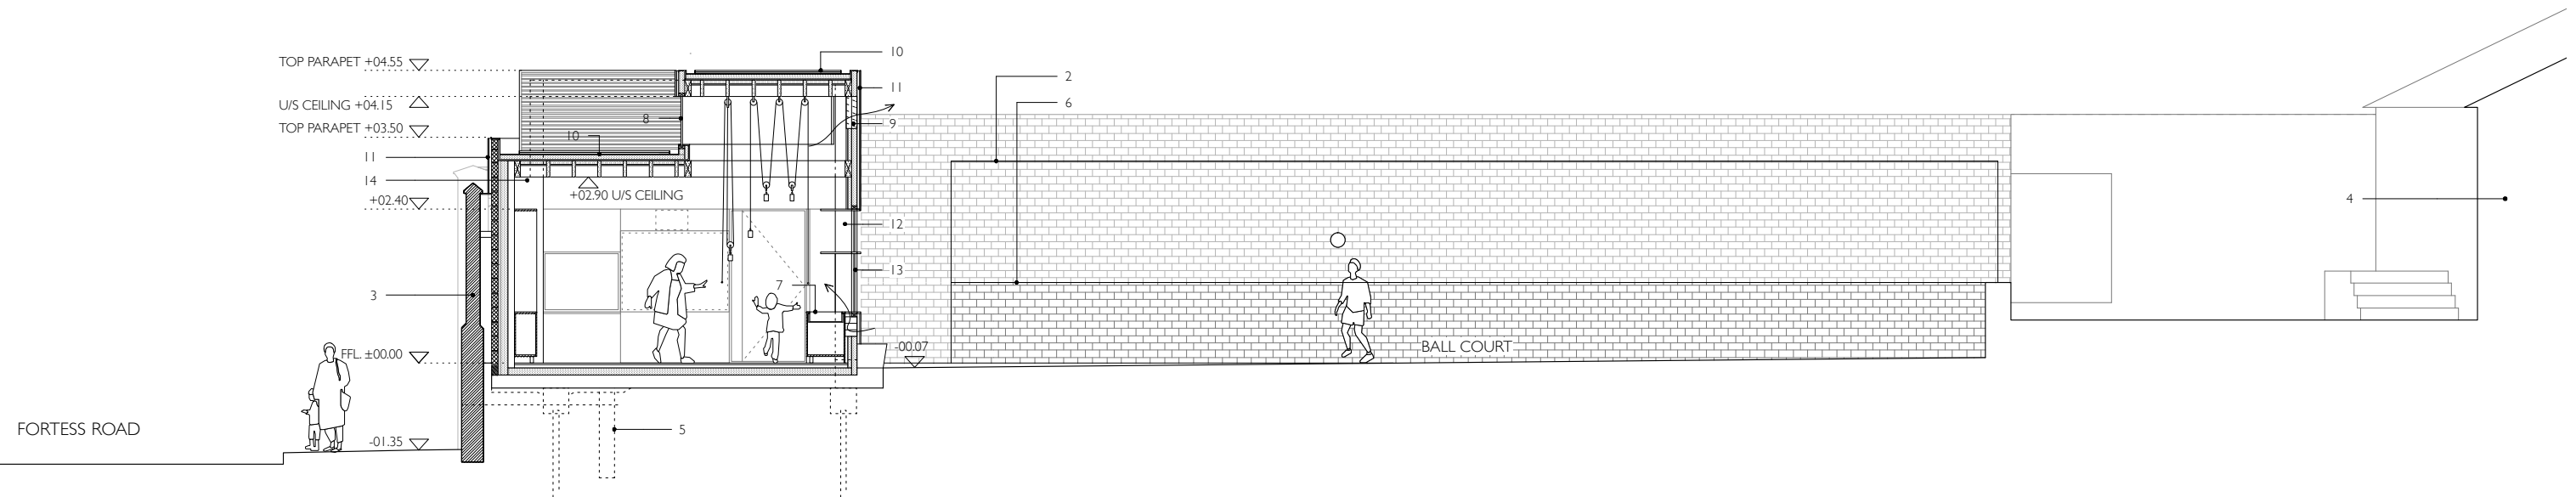

PROPOSED CROSS SECTION AA

Key _____

- EXISTING:
- 1 - Existing canopy structure
 - 2 - Existing wire mesh fence
 - 3 - Existing brick boundary wall
 - 4 - Existing school building
 - 5 - Existing underpinning to boundary wall
 - 6 - Existing low wall

- PROPOSED:
- 7 - Lab station
 - 8 - Roof window
 - 9 - Extract vents
- PROPOSED MATERIALS:
- 10 - Sedum roof finish
 - 11 - Timber rainscreen
 - 12 - Timber column
 - 13 - Aluminium framed window
 - 14 - Brick pier

REV	DATE	BY
A	31.05.16	Reduced Height NS



EXISTING AND PROPOSED CROSS SECTION A-A

DWG.: P010
 REV: A
 SCALE: 1:100 @A3
 STATUS: PLANNING
 DATE: 21.04.16
 BY: NS

DO NOT SCALE OFF DRAWINGS / USE FIGURED DIMENSIONS ONLY
 CHECK DIMENSIONS ON SITE / NOTIFY ARCHITECT OF DISCREPANCIES
 REFER TO STRUCTURAL ENGINEER DRAWINGS FOR STRUCTURAL DESIGN
 COPYRIGHT AY ARCHITECTS