


EXISTING SECTION BB

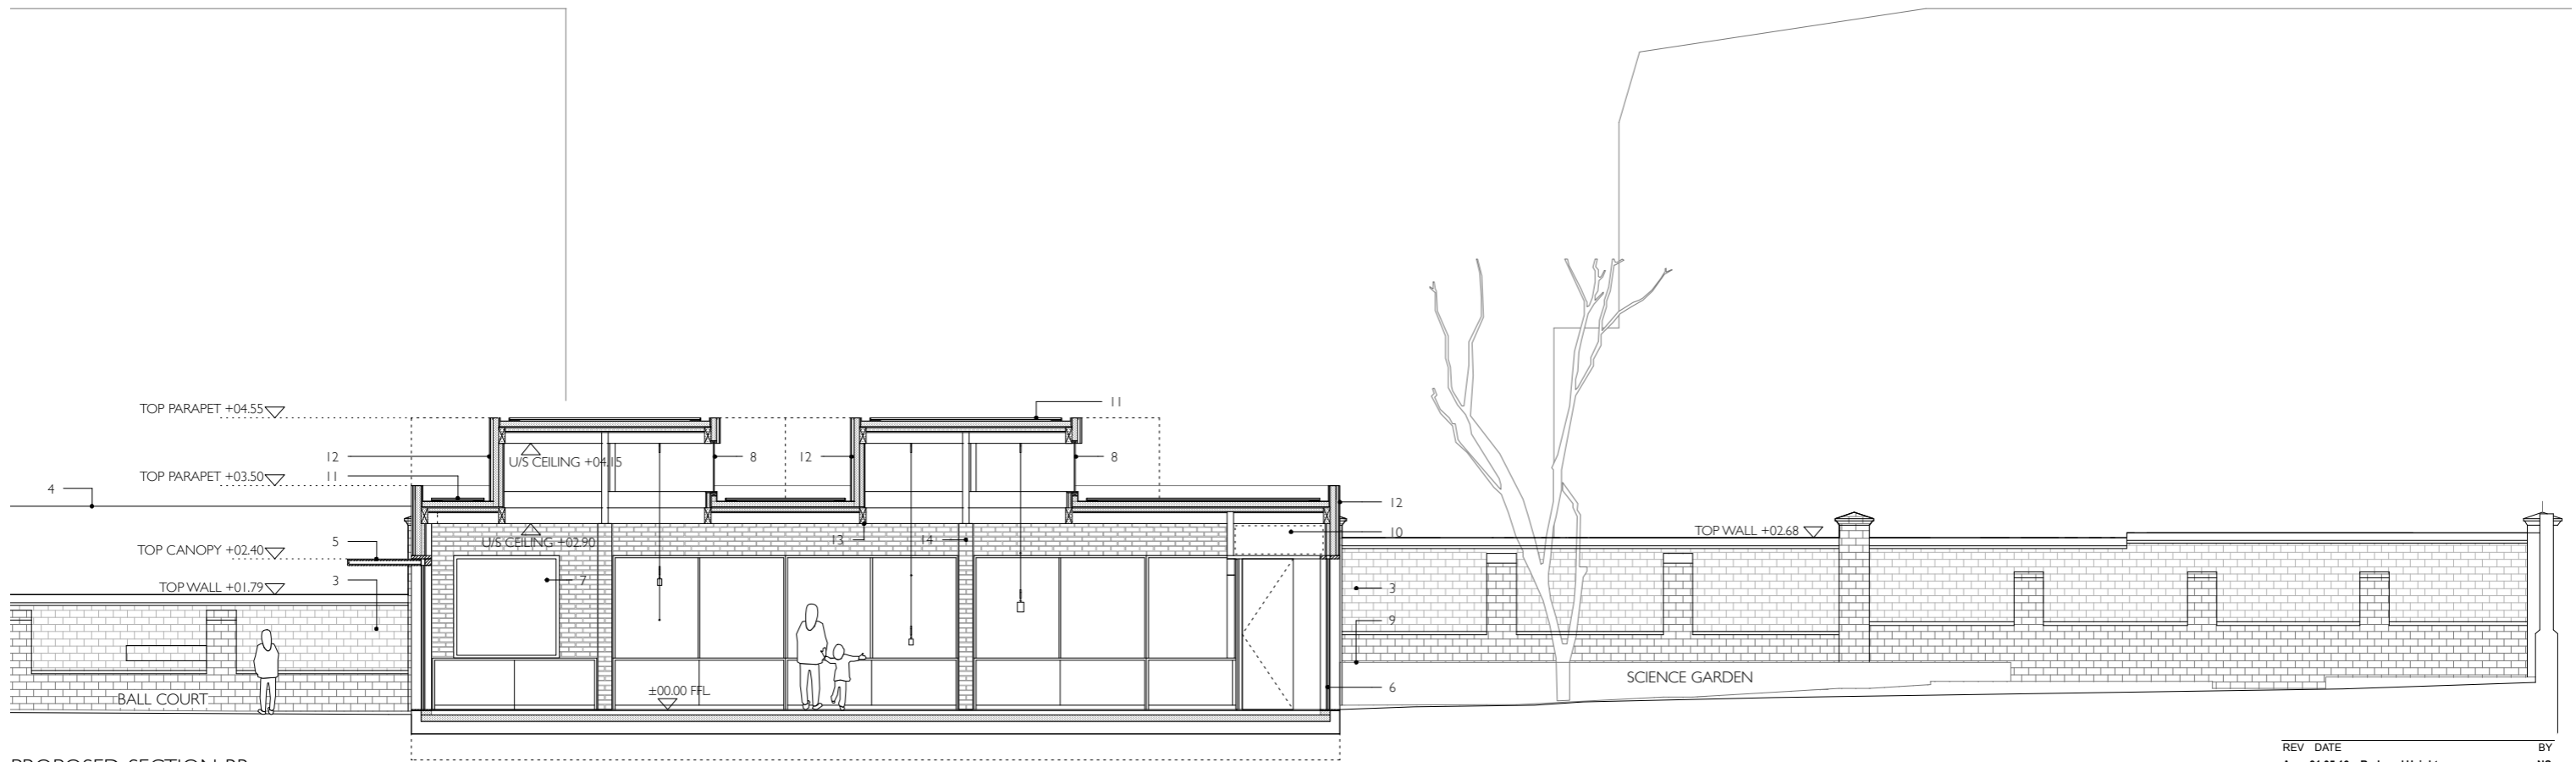

PROPOSED SECTION BB

Key \_\_\_\_\_

EXISTING:

- 1 - Existing canopy structure
- 2 - Existing wire mesh fence
- 3 - Existing brick boundary wall

PROPOSED:

- 4 - New wire mesh fence
- 5 - Aluminium clad entrance canopy
- 6 - Secondary entrance
- 7 - Display window
- 8 - Roof window
- 9 - Timber bench
- 10 - Plant area

PROPOSED MATERIALS:

- 11 - Sedum roof finish
- 12 - Timber rainscreen
- 13 - Timber structure
- 14 - Brick pier

REV	DATE	BY
A	31.05.16	NS



EXISTING AND PROPOSED LONG SECTION B-B

DWG.: P011  
 REV: A  
 SCALE: 1:100 @A3  
 STATUS: PLANNING  
 DATE: 21.04.16  
 BY: NS

DO NOT SCALE OFF DRAWINGS / USE FIGURED DIMENSIONS ONLY  
 CHECK DIMENSIONS ON SITE / NOTIFY ARCHITECT OF DISCREPANCIES  
 REFER TO STRUCTURAL ENGINEER DRAWINGS FOR STRUCTURAL DESIGN  
 COPYRIGHT AY ARCHITECTS

1505 - ELEANOR PALMER SCIENCE LAB

AY Architects  
 Studio 23, 25-27 Bickerton Road, London N19 5JT, UK  
 [t] +44(0)20 7272 8899 [e] info@ayarchitects.com