


- NOTES
- 1 The Contractor must check and confirm all dimensions
  - 2 All discrepancies must be reported and resolved by the Architect before works commence
  - 3 This drawing is not to be scaled
  - 4 All work and materials to be in accordance with current applicable Statutory Legislation and to comply with all relevant Codes of Practice and British Standards

Copyright Rolfe Judd Ltd

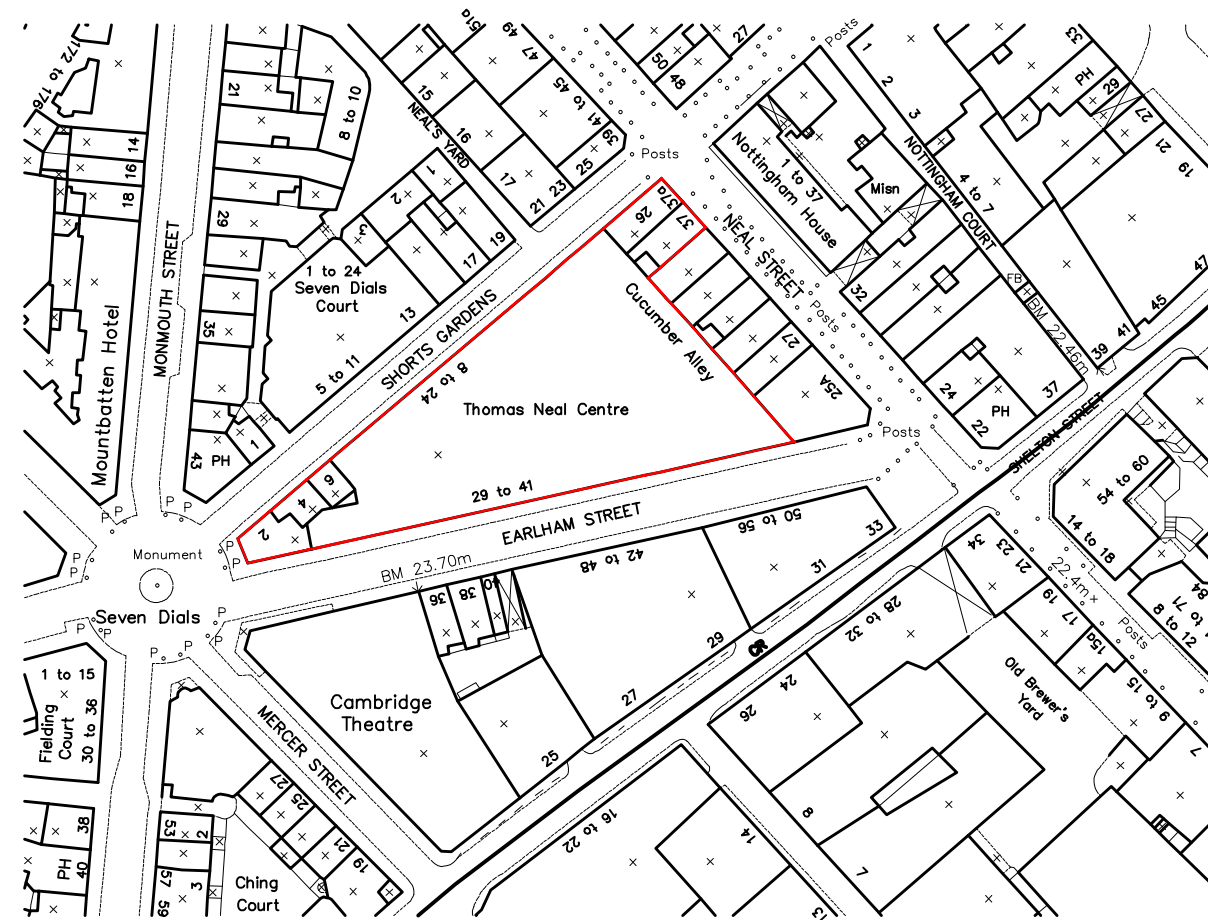

APPLICATION SITE



- Preliminary Issue 19/04/16  
Rev \_\_\_\_\_ Date \_\_\_\_\_

**Rolfe Judd**

Architecture Planning Interiors  
Old Church Court, Claylands Road, The Oval, London SW8 1NZ  
T 020 7556 1500  
www.rolfe-judd.co.uk

Client  
Shaftesbury Covent Garden

Project  
Thomas Neal's Centre  
29 - 41 Earlham Street

Drawing  
Location Plan

Scale 1:1250 (A3) Date Apr 16 Status Preliminary

Job Number 5688 Drawing Number T(91) P100 Revision -

G:\56889\_T\_Series\T91\T91P100

This scale is 10cm in length when printed at the size indicated in the title block

