
SEVENTH FLOOR

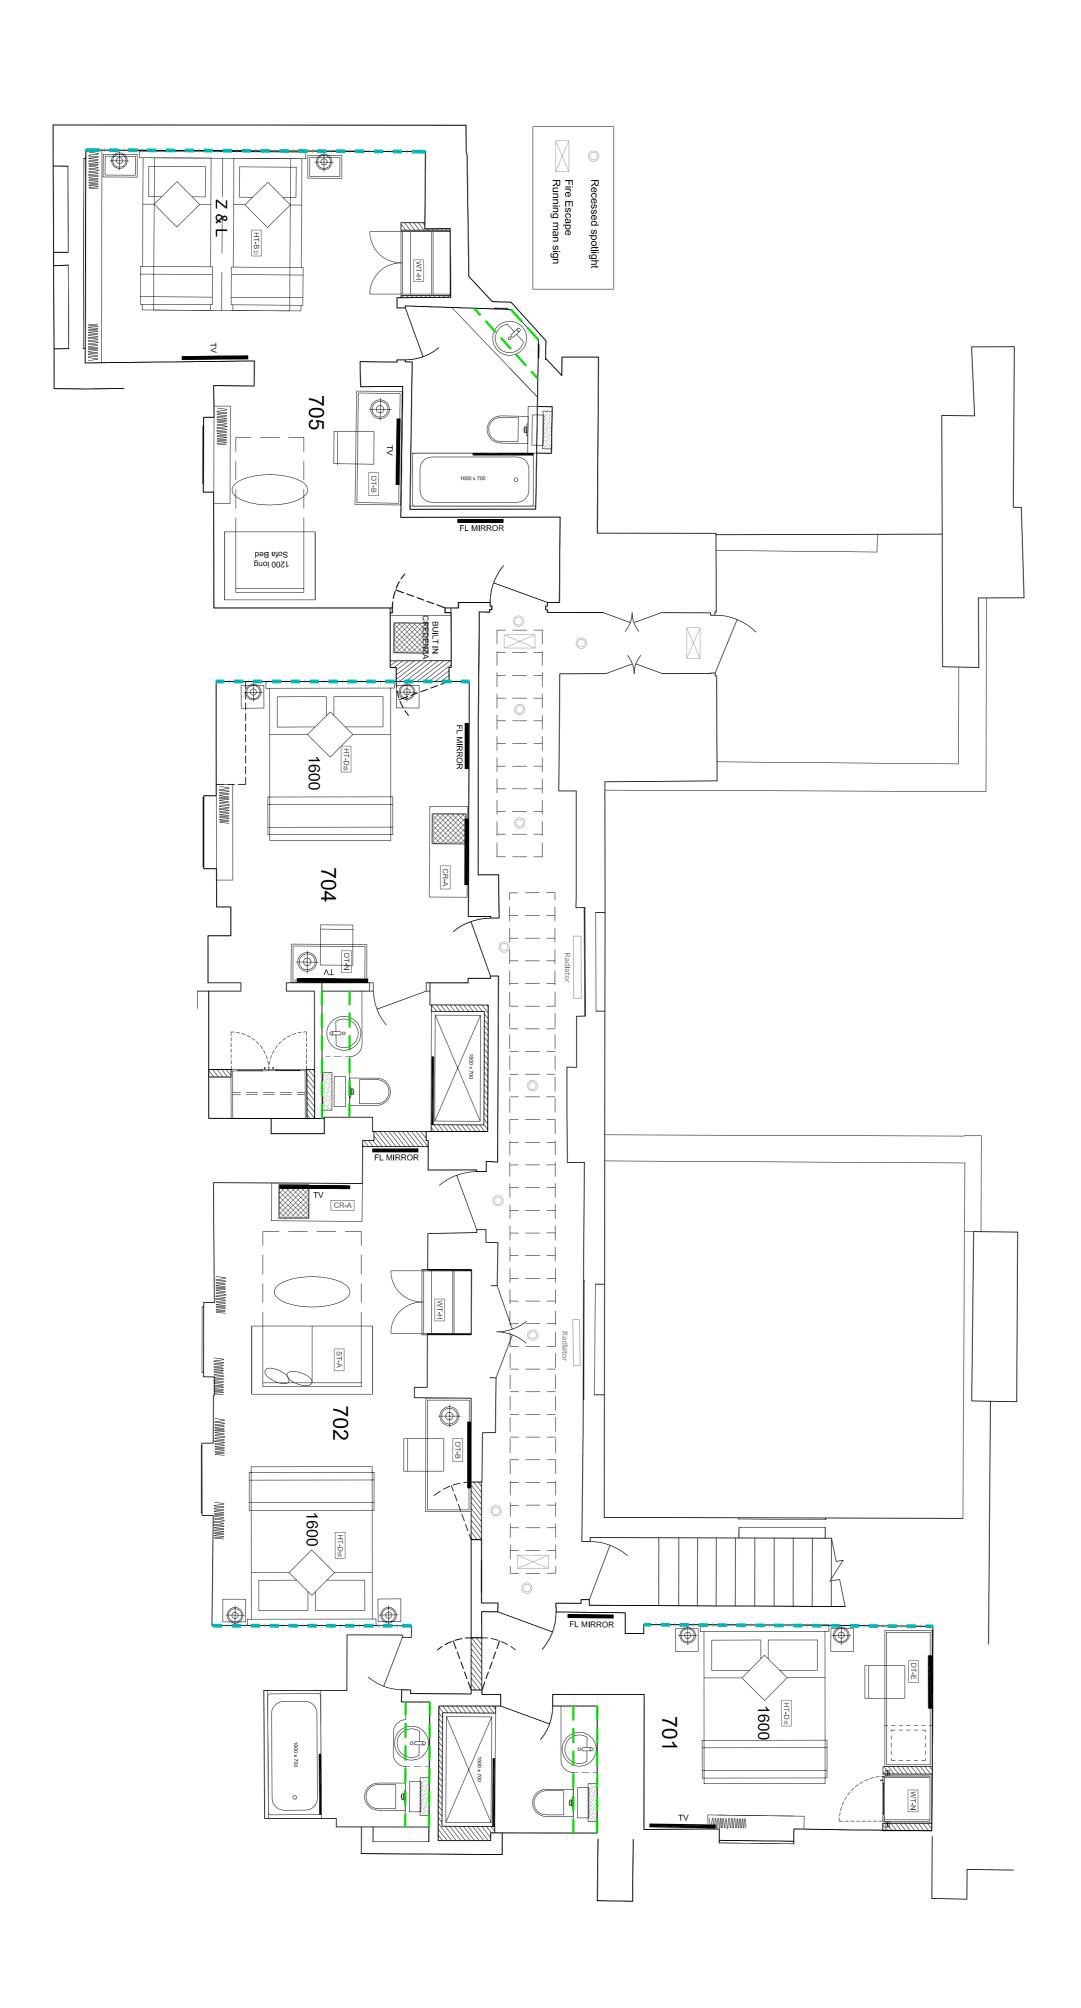



Feature paper to headboard wall

Extent of feature wall

tiling in bathroom

DATE: **APR '16**Bridge Lane Studio, Cald

DRAWING No. **2506/07/02** :e, Carlisle, Cumbria, CA2 5SS • 012:

UNWIN JONES
PARTNERSHIP
:hitects@ujp.co.uk • www.ujp.co.uk

SCALE: 1:50 @ A1

BLOOMSBURY PARK
BEDROOM REFURBISHMENT

Tender



