


SECURE BICYCLE STORAGE

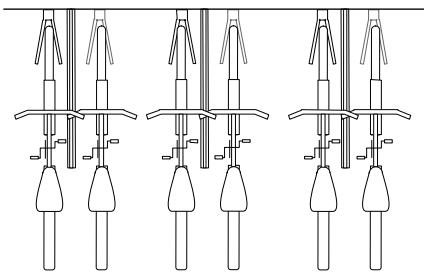




Plan of Sheffield cycle stands



Example of Sheffield cycle stand

NOTE:
REFER TO DRAWING: 7118/11
FOR LOCATION OF BICYCLE HOUSING

SECURE REFUSE AND RECYCLING HOUSING

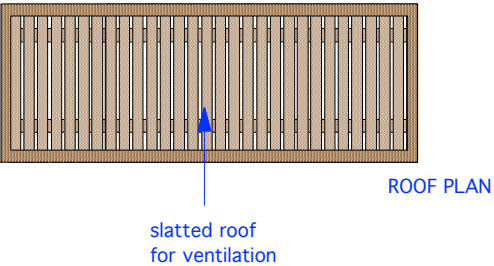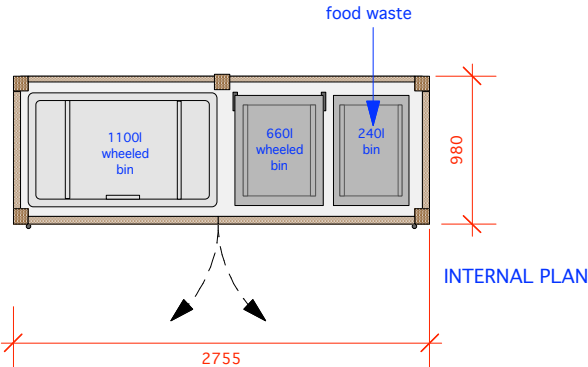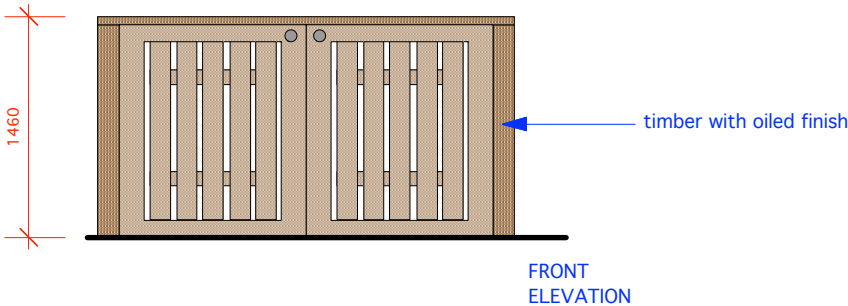

NOTE:
REFER TO DRAWING: 7118/11
FOR LOCATION OF REFUSE AND RECYCLING HOUSING

DO NOT SCALE THIS DRAWING WRITTEN DIMENSIONS ONLY TO BE USED ALL DIMENSIONS ARE IN MILLIMETRES ALL DIMENSIONS TO BE VERIFIED ON SITE ANY INCONSISTENCIES TO BE REPORTED TO THE ARCHITECT IMMEDIATELY	Job No 7118		Pelican Architecture & Design 5 King's Parade, Okehampton Road London, NW10 3ED		t: 02084590172 e: jonathan@pelicanad.co.uk		PAD	
	FOR PLANNING PURPOSES ONLY							
	The Sir Richard Steele, 97 Haverstock Hill, London, NW3 4RL		Title	Proposed Refuse, Recycling and Bicycle Storage				
	Drawn by IR	Scale 1:50 @ A3	Number 7118	- 17	Rev A			