




FRONT VIEW

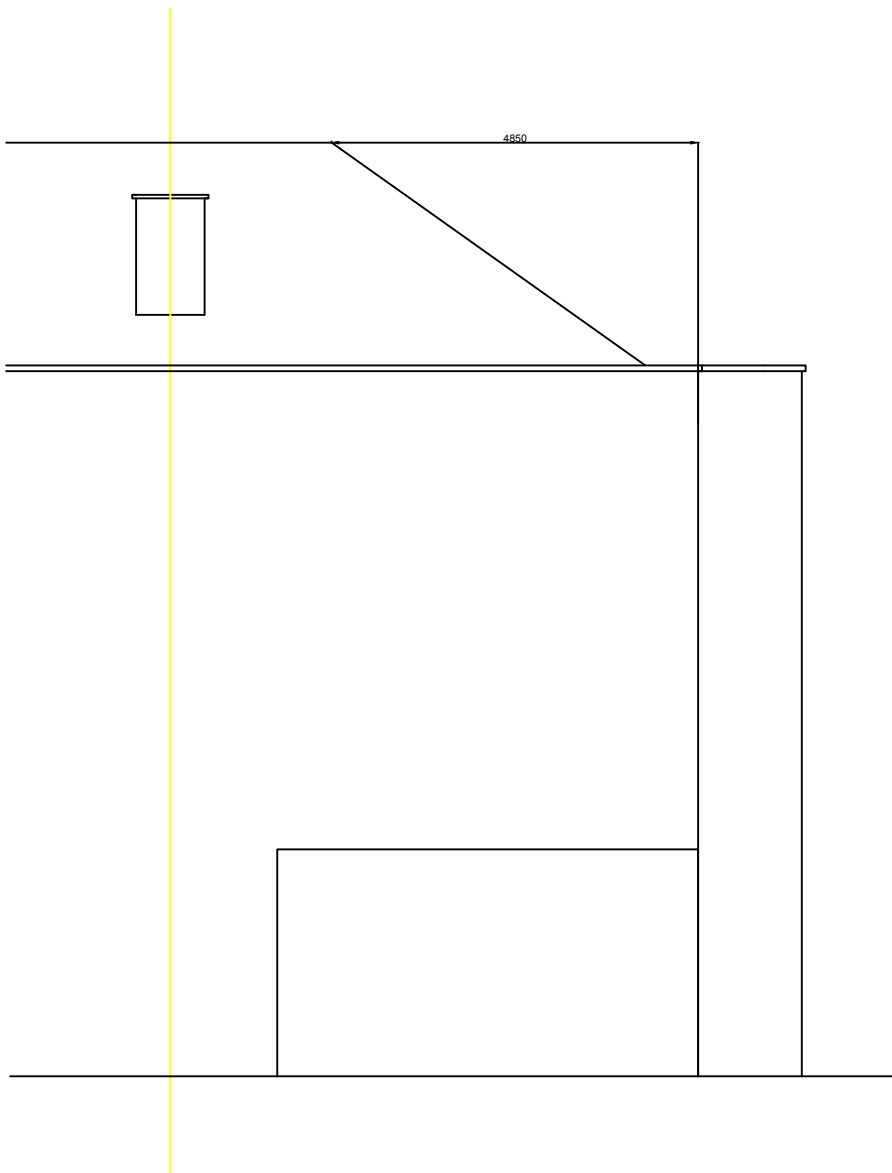


REAR VIEW

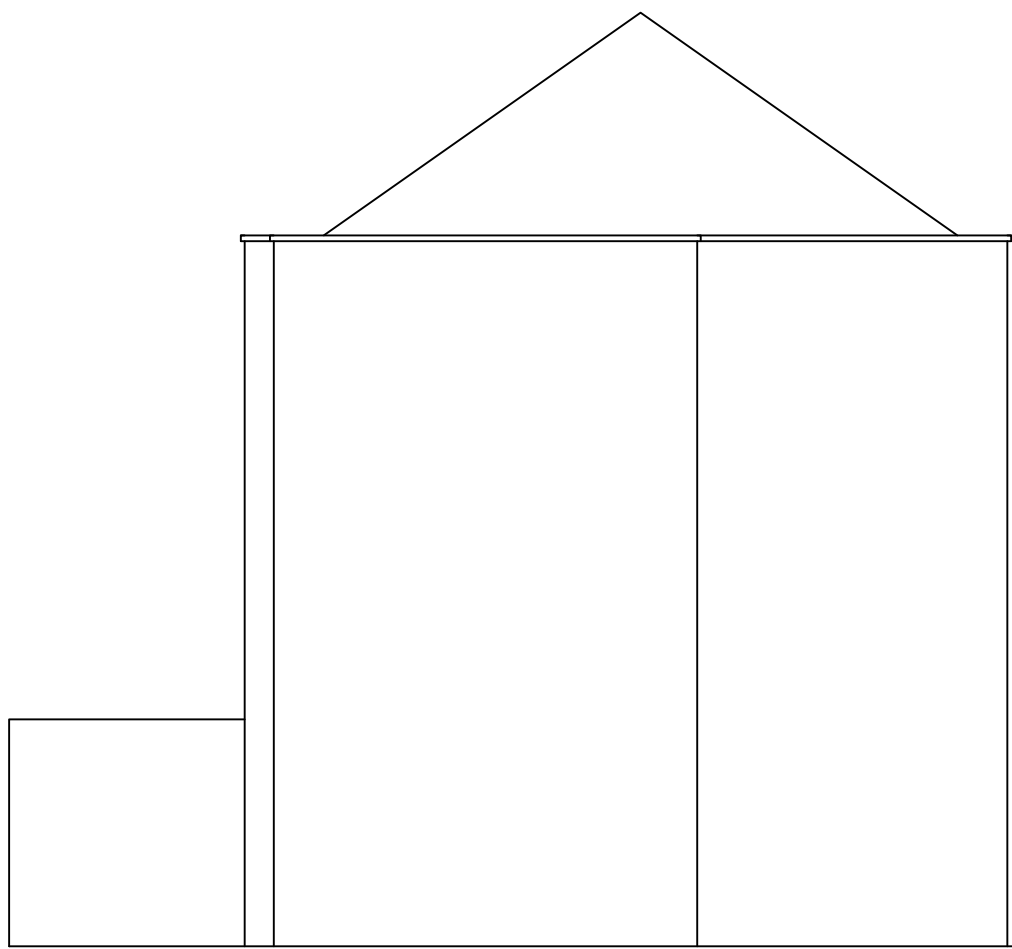


SIDE VIEW

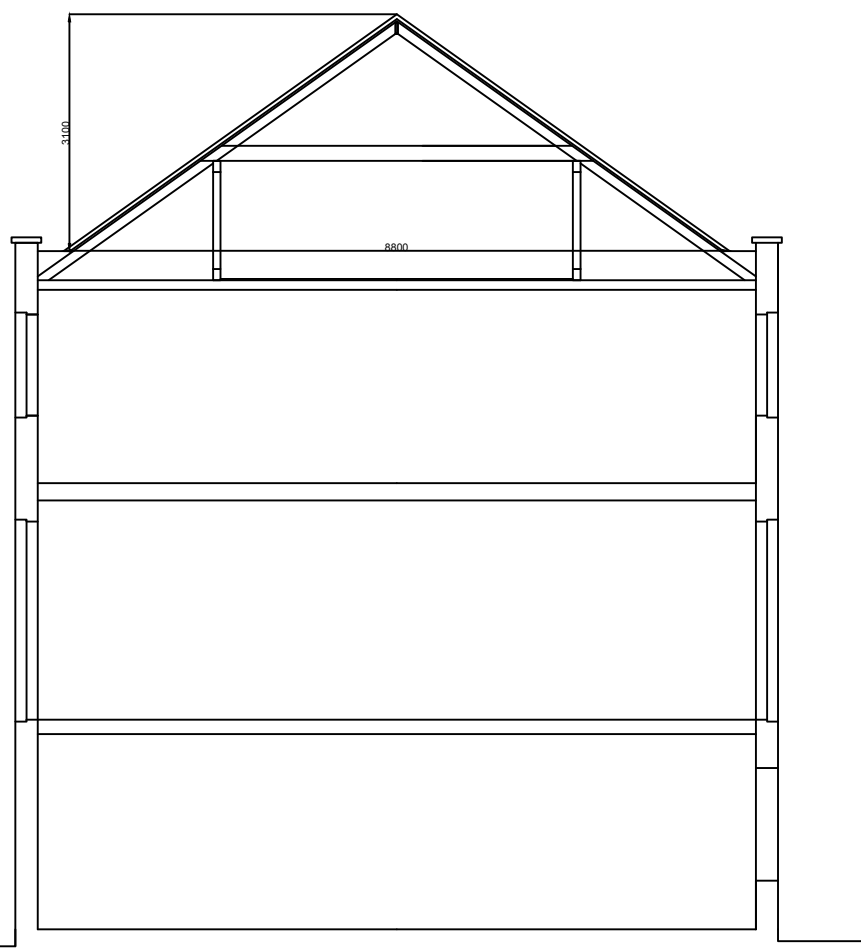


SECTION

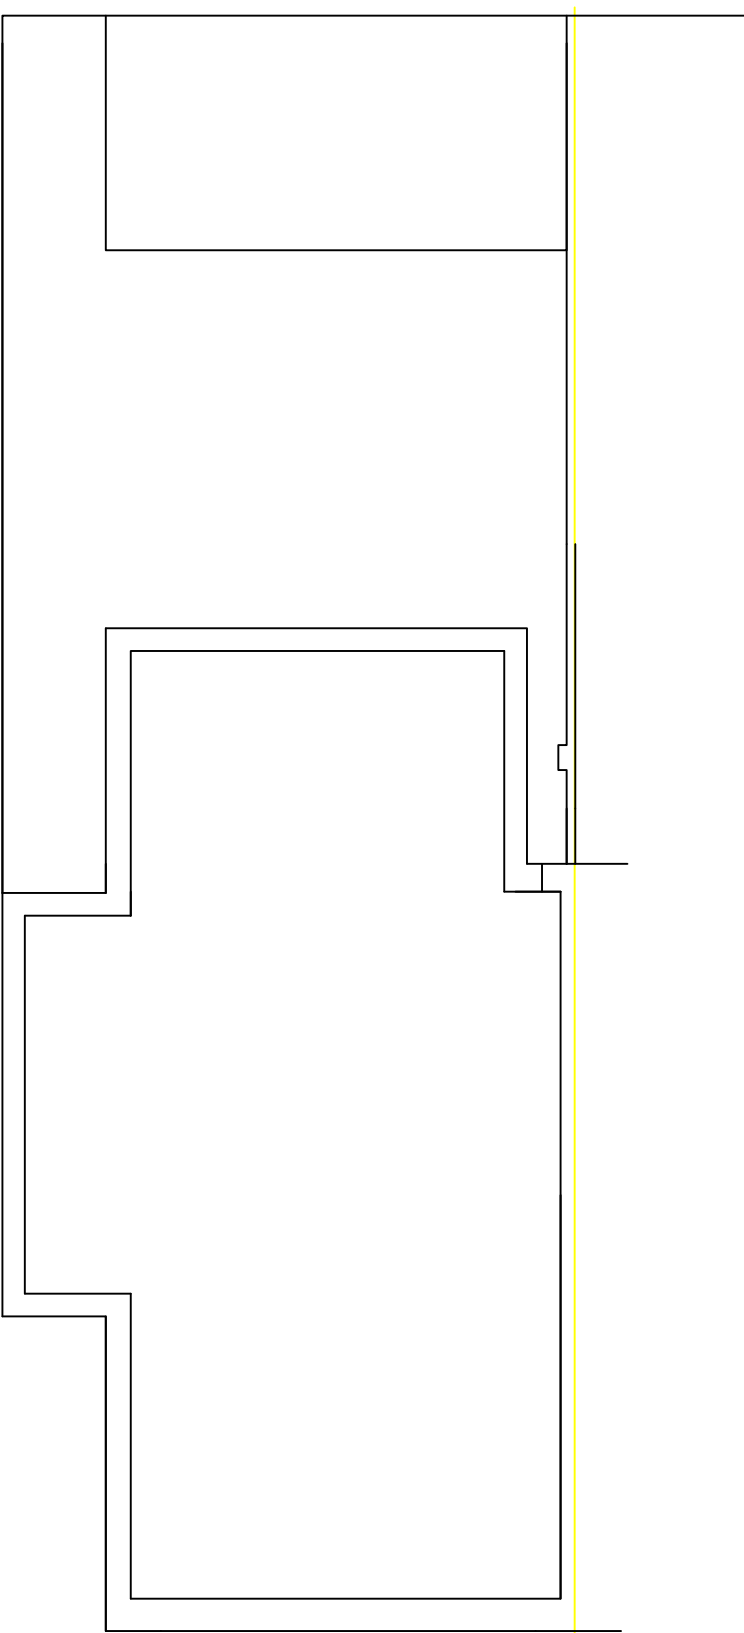


GROUND FLOOR

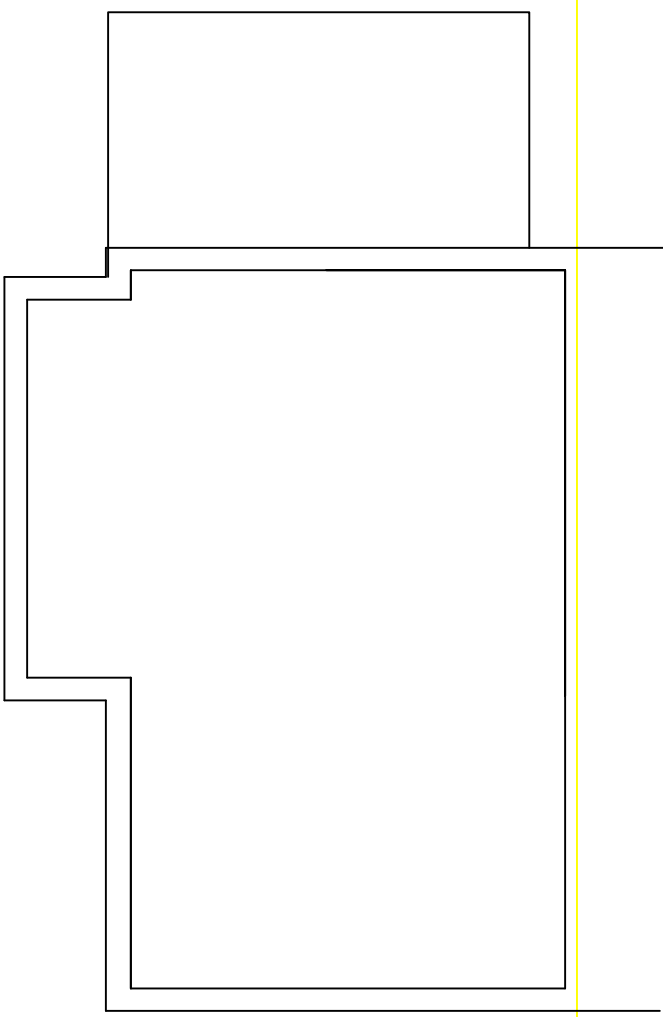


FIRST FLOOR

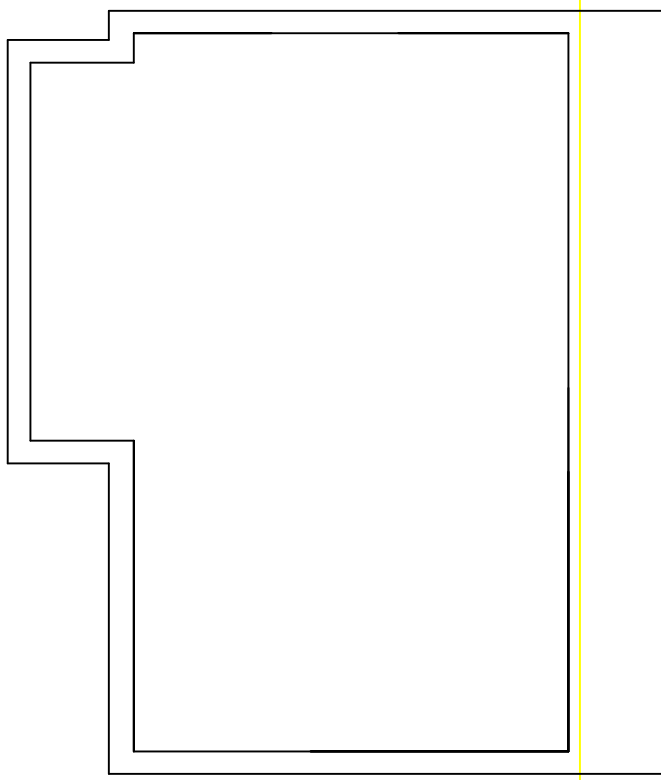

SECOND FLOOR

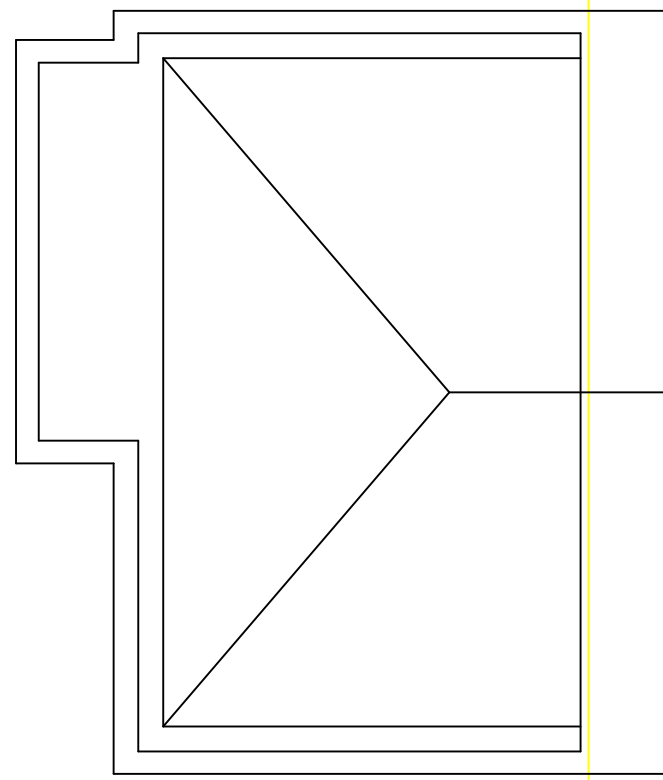

ROOF

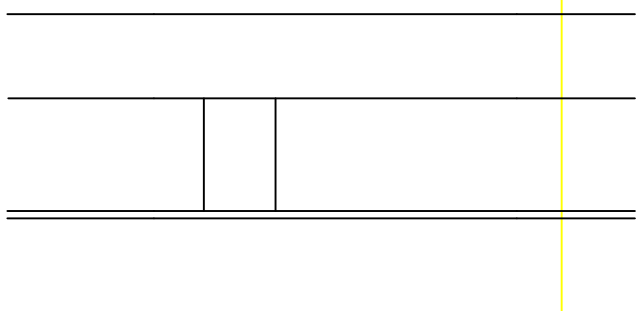

No.	Revision/Issue	Date

Firm Name and Address

NJL DESIGN
architectural

HUNTINGDON, CAMBS, PE28 5YN

TEL/FAX 01481 773346

MOBILE 07836 781658

OFFICE@njldesign.co.uk

Project Name and Address

DORMER EXTENSION
2 MIDDLE FIELD
LONDON
NW8 6NE

Project	16/17/00	Sheet
Date	06/06/2016	00
Scale	1:100 on A1	