



FRONT VIEW

HIP TO GABLE  
 $8.8 \times 3.1/2 \times (4.85/3) = 22.10\text{m}^3$

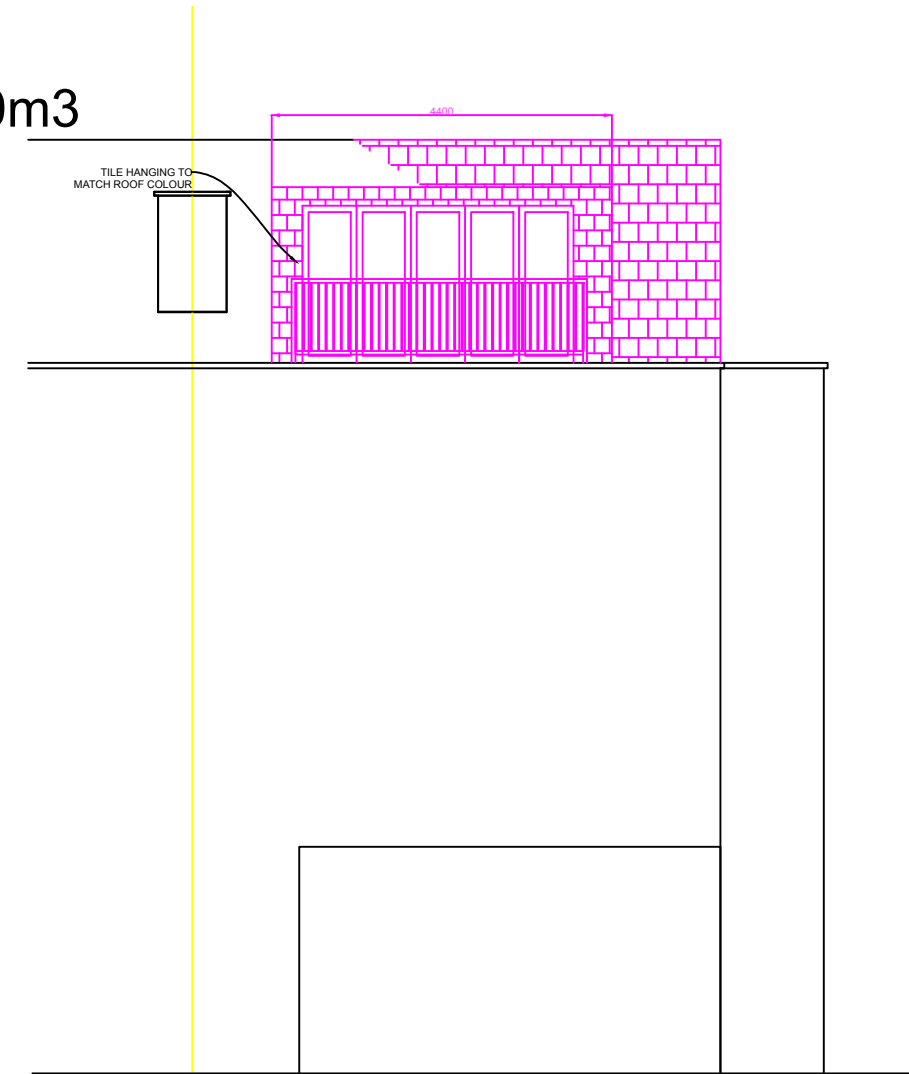


REAR VIEW

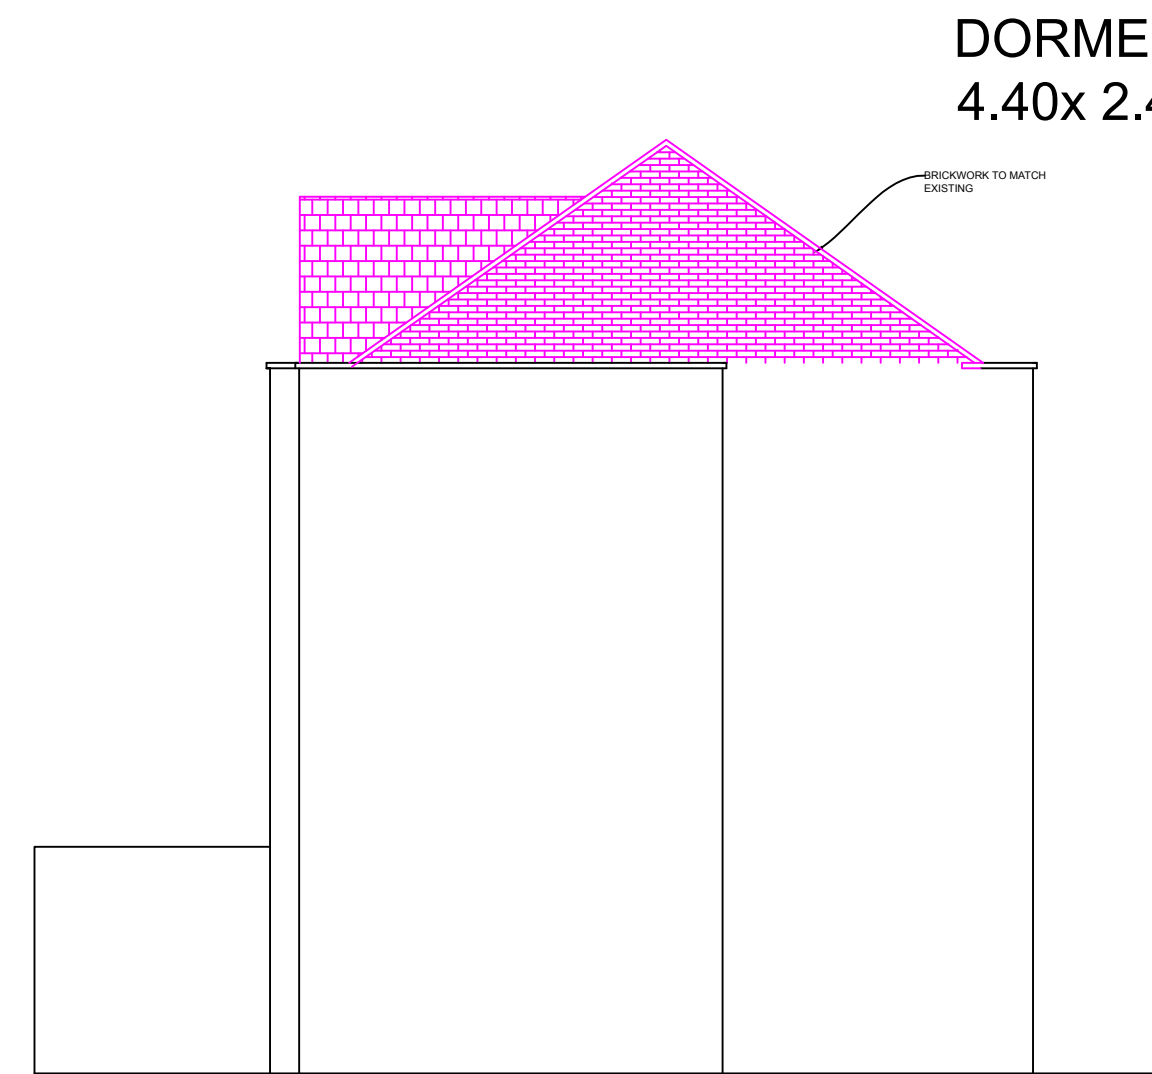


SIDE VIEW


DORMER WINDOW  
 $4.40 \times 2.4 \times 3.38/2 = 17.85\text{m}^3$

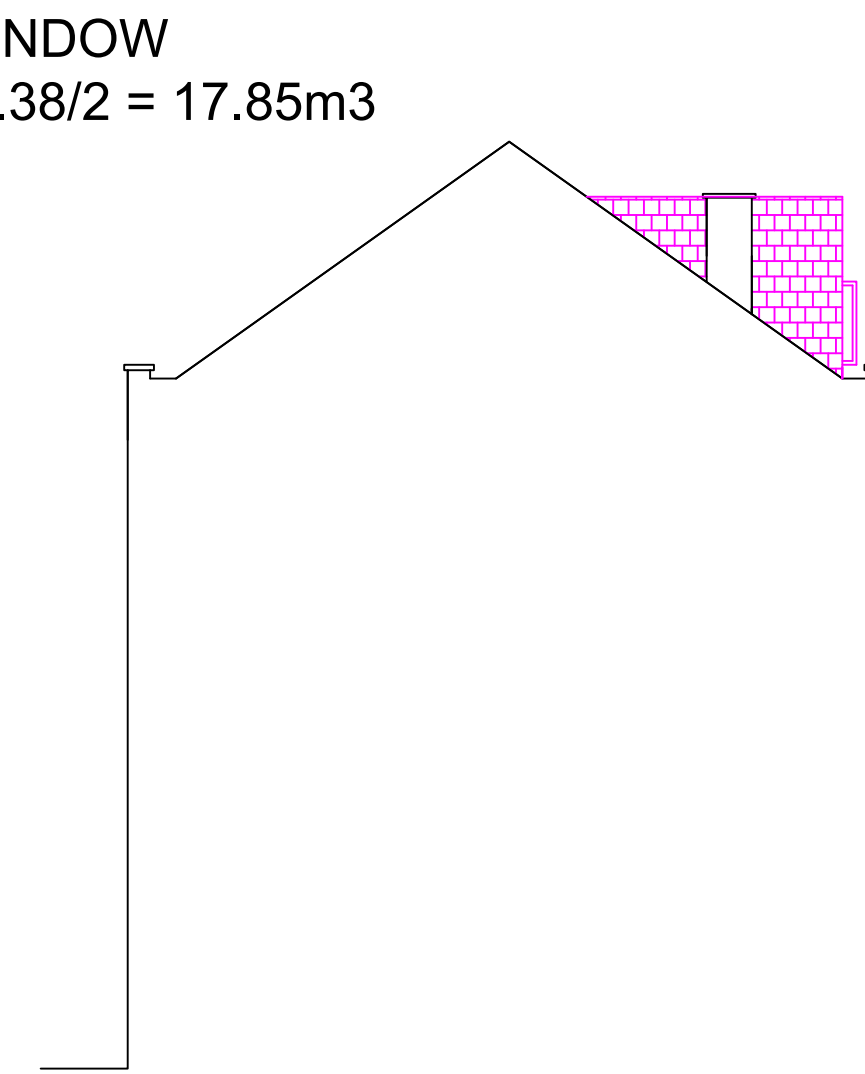


SIDE VIEW

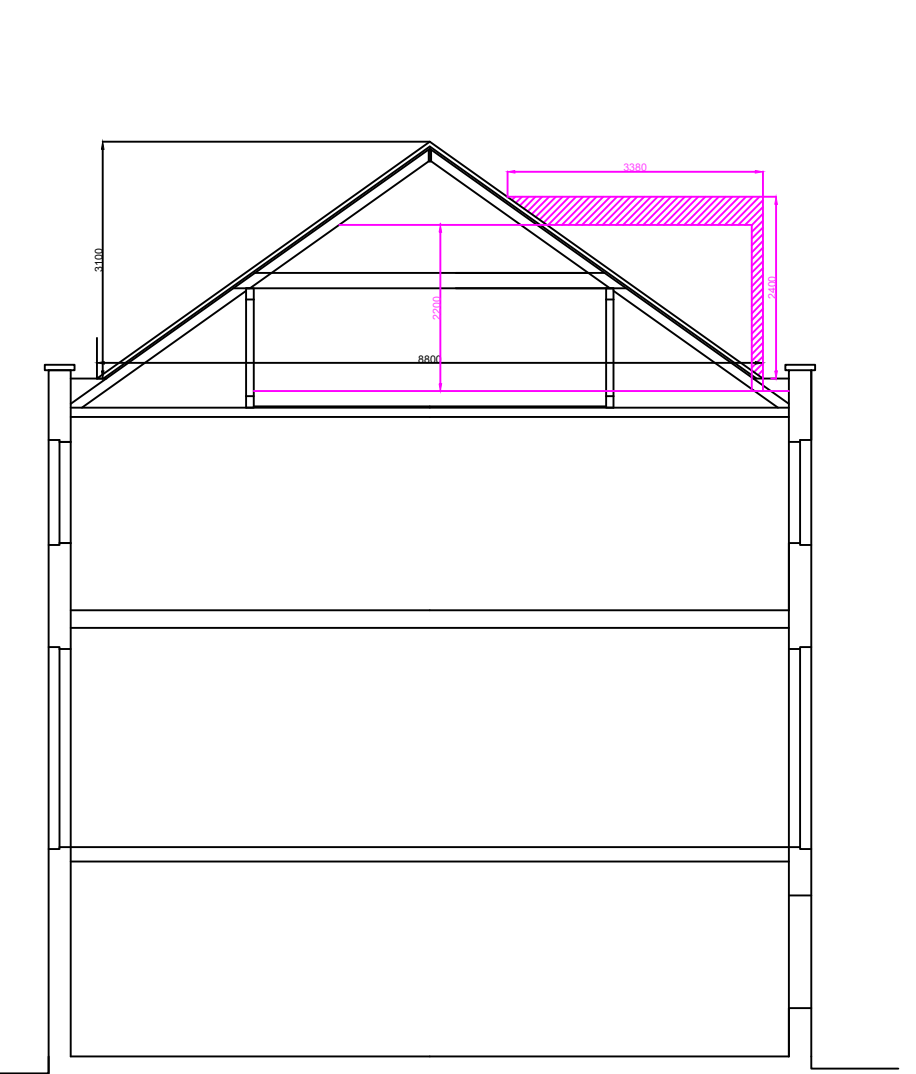


SECTION

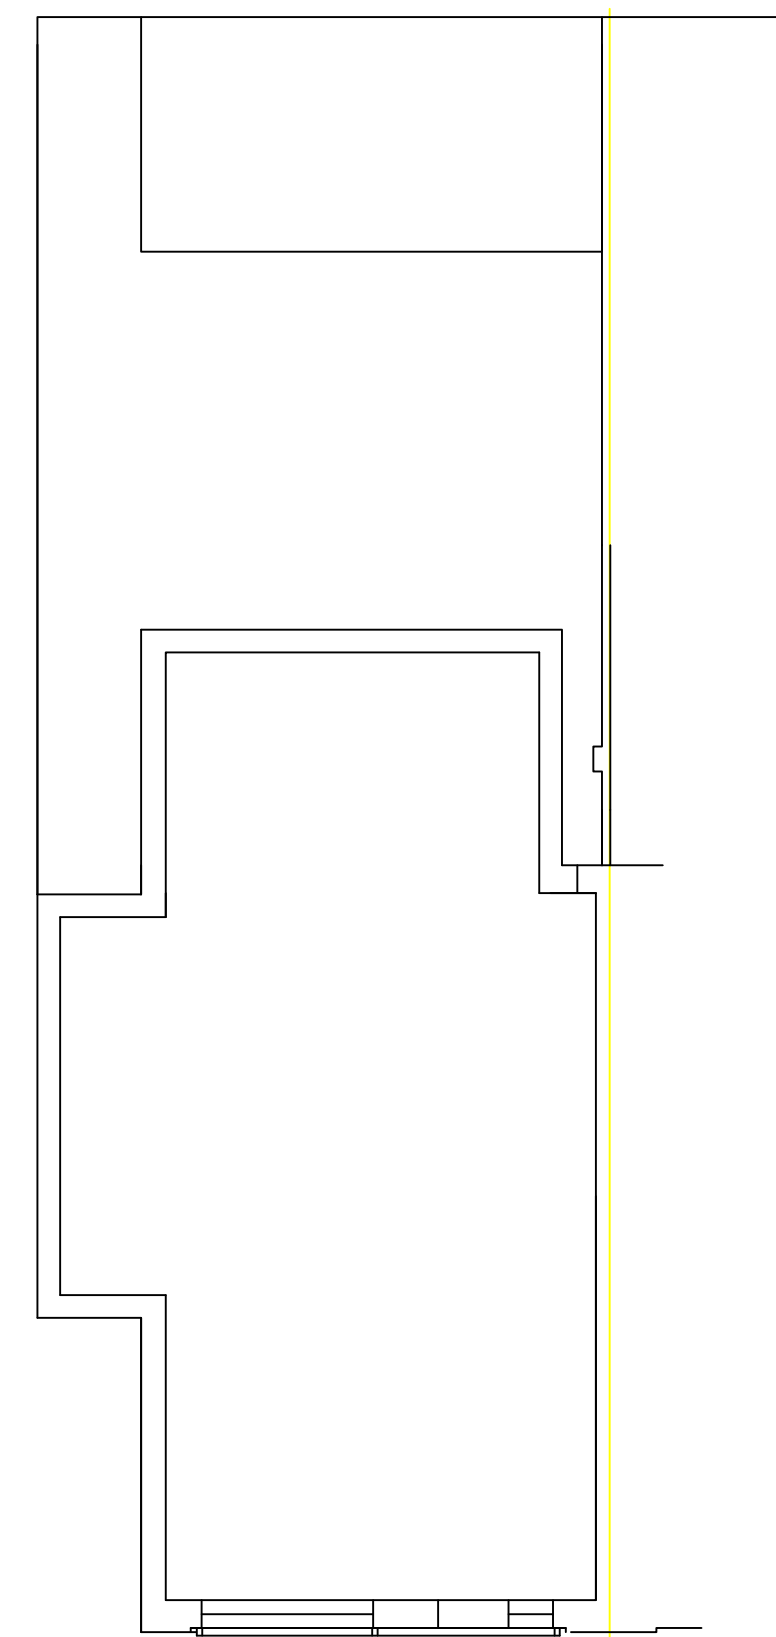


GROUND FLOOR

 

FIRST FLOOR

 

SECOND FLOOR

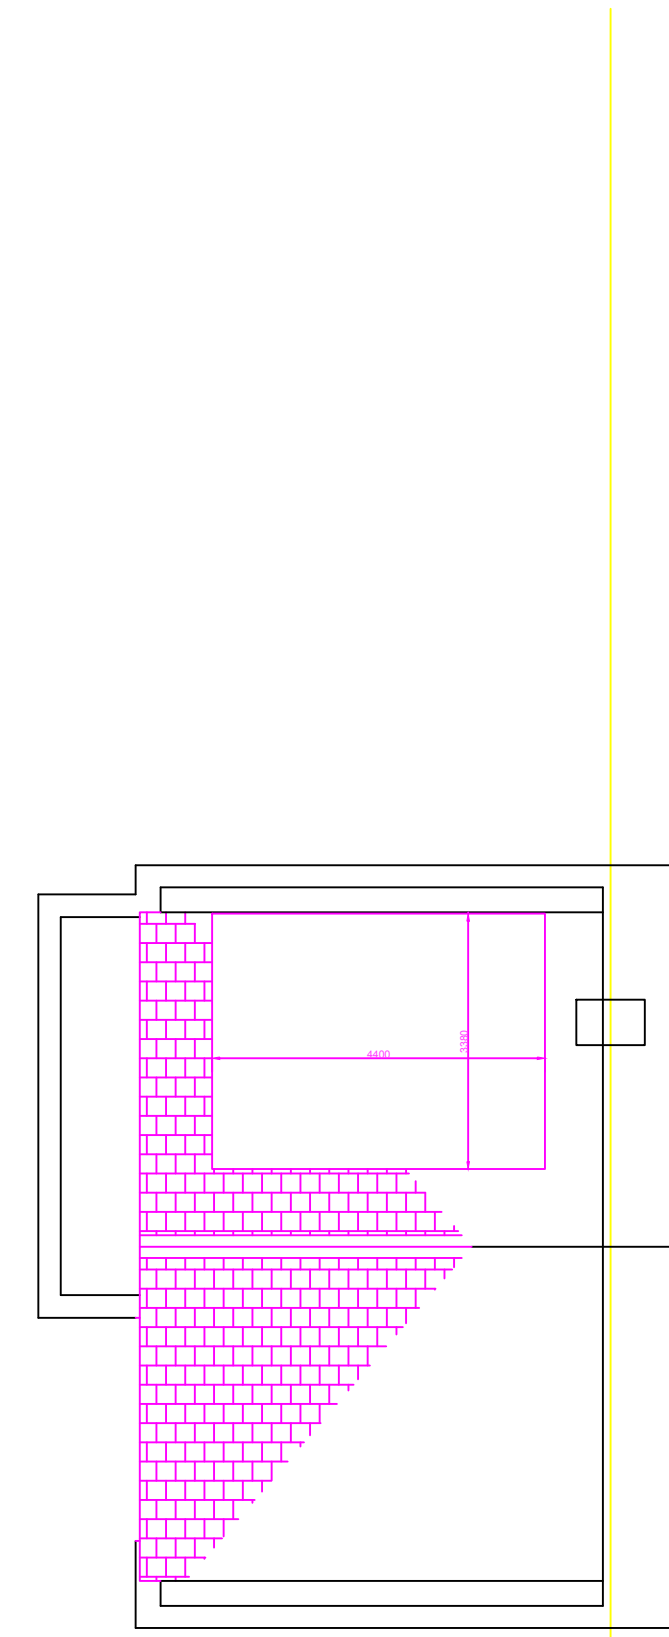

ROOF

No.	Revision/Issue	Date

Firm Name and Address

**NJL DESIGN**  
architectural

HUNTINGDON, CAMBS PE28 5YN  
TEL/FAX: 01455 773346  
MOBILE: 07836 781658  
OFFICE@njldesign.co.uk

Project Name and Address

DORMER EXTENSION  
2 MIDDLE FIELD  
LONDON  
NW8 6NE

Project	16/17/10	Sheet
Date	06.06.2016	00
Scale	1:100 on A1	